


Document: T:\Asset Solutions\Ext-Xstrata Coal Old\IP-AEXP-2400-AB-01-04\_Glebe Weir Raising Options Investigation\Drawings\ArchMap\233937.mxd  
 Printed: Friday, April 24, 2009 12:21:03 PM  
 © Copyright, SunWater 2008.

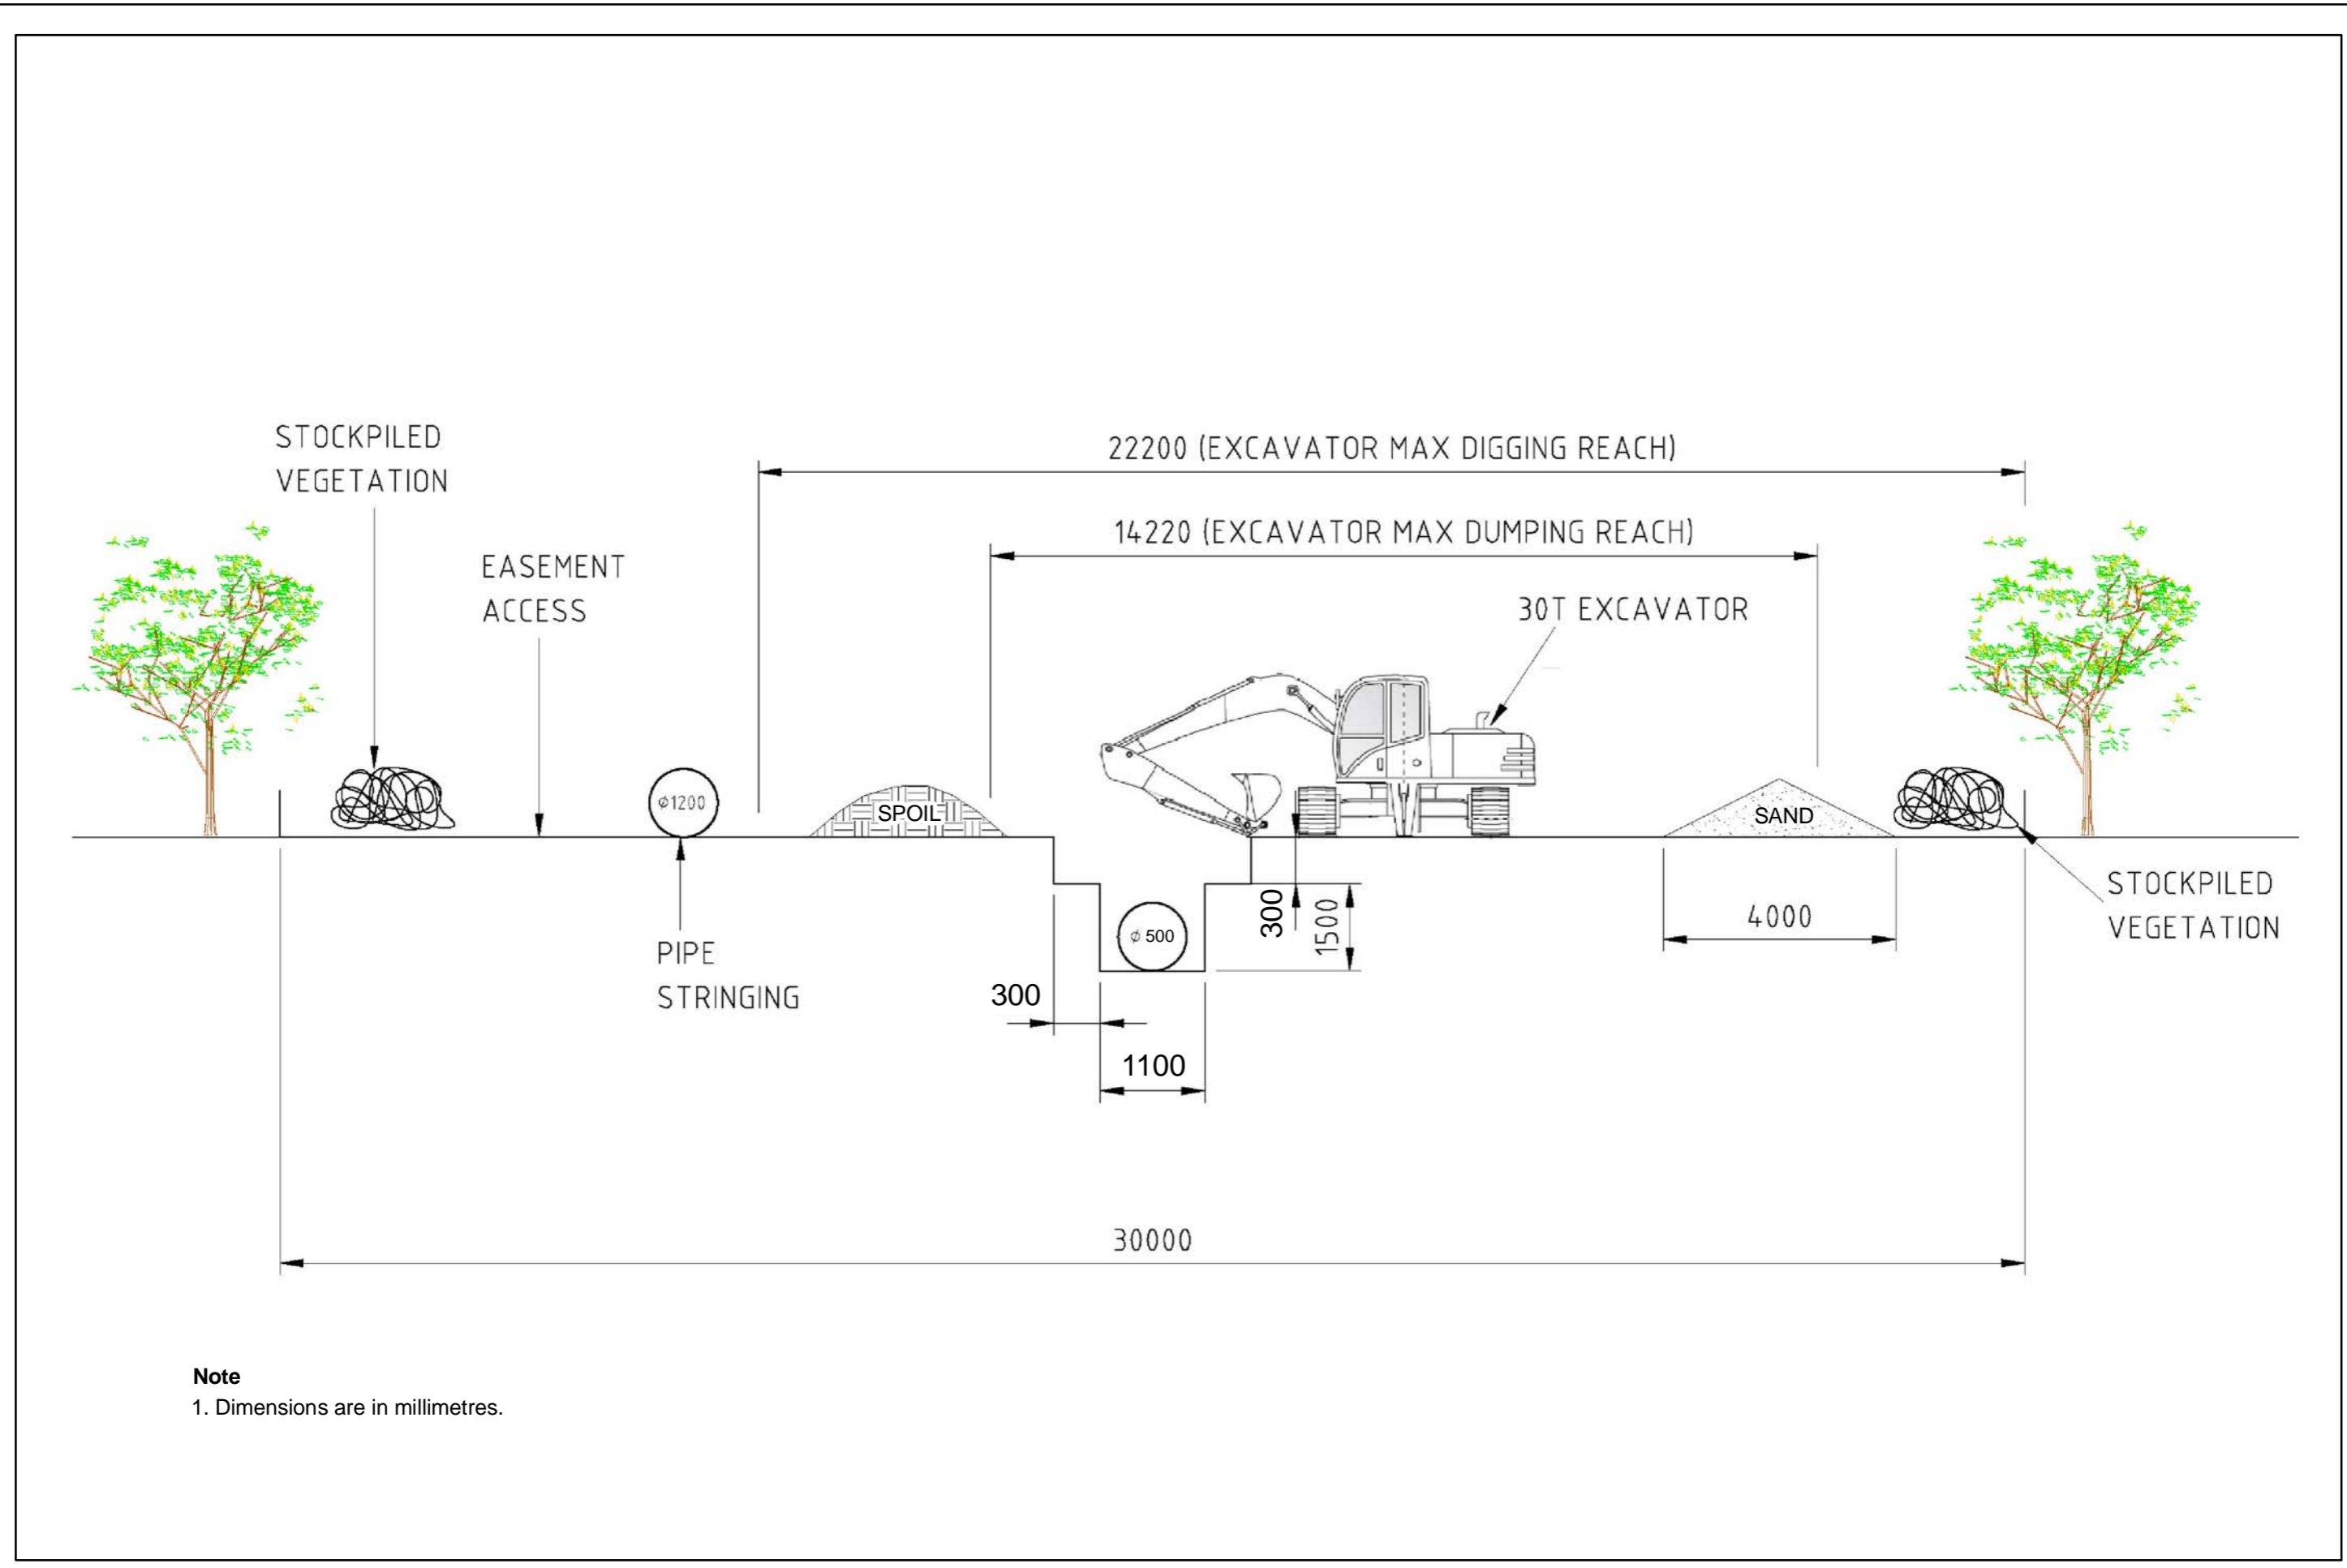

**Note**  
1. Dimensions are in millimetres.

REVISION	DATE	REMARKS	CKD	PSD

MAP INFORMATION

SCALE (A3)  
  
NOT TO SCALE

DRAWN SRA	DESIGNED MP
CHECKED	CHECKED
APPROVED	



DAWSON RIVER - AMTD 326.2 km  
GLEBE WEIR RAISING  
**USE OF PIPELINE  
CONSTRUCTION EASEMENT**

**FIGURE 5-2**  
DRAWING NUMBER  
233937  
DATE 31 MARCH 2009