


CONCOURSE RL 18.550

PLATFORM RL 12.550

TRACK RL 11.500

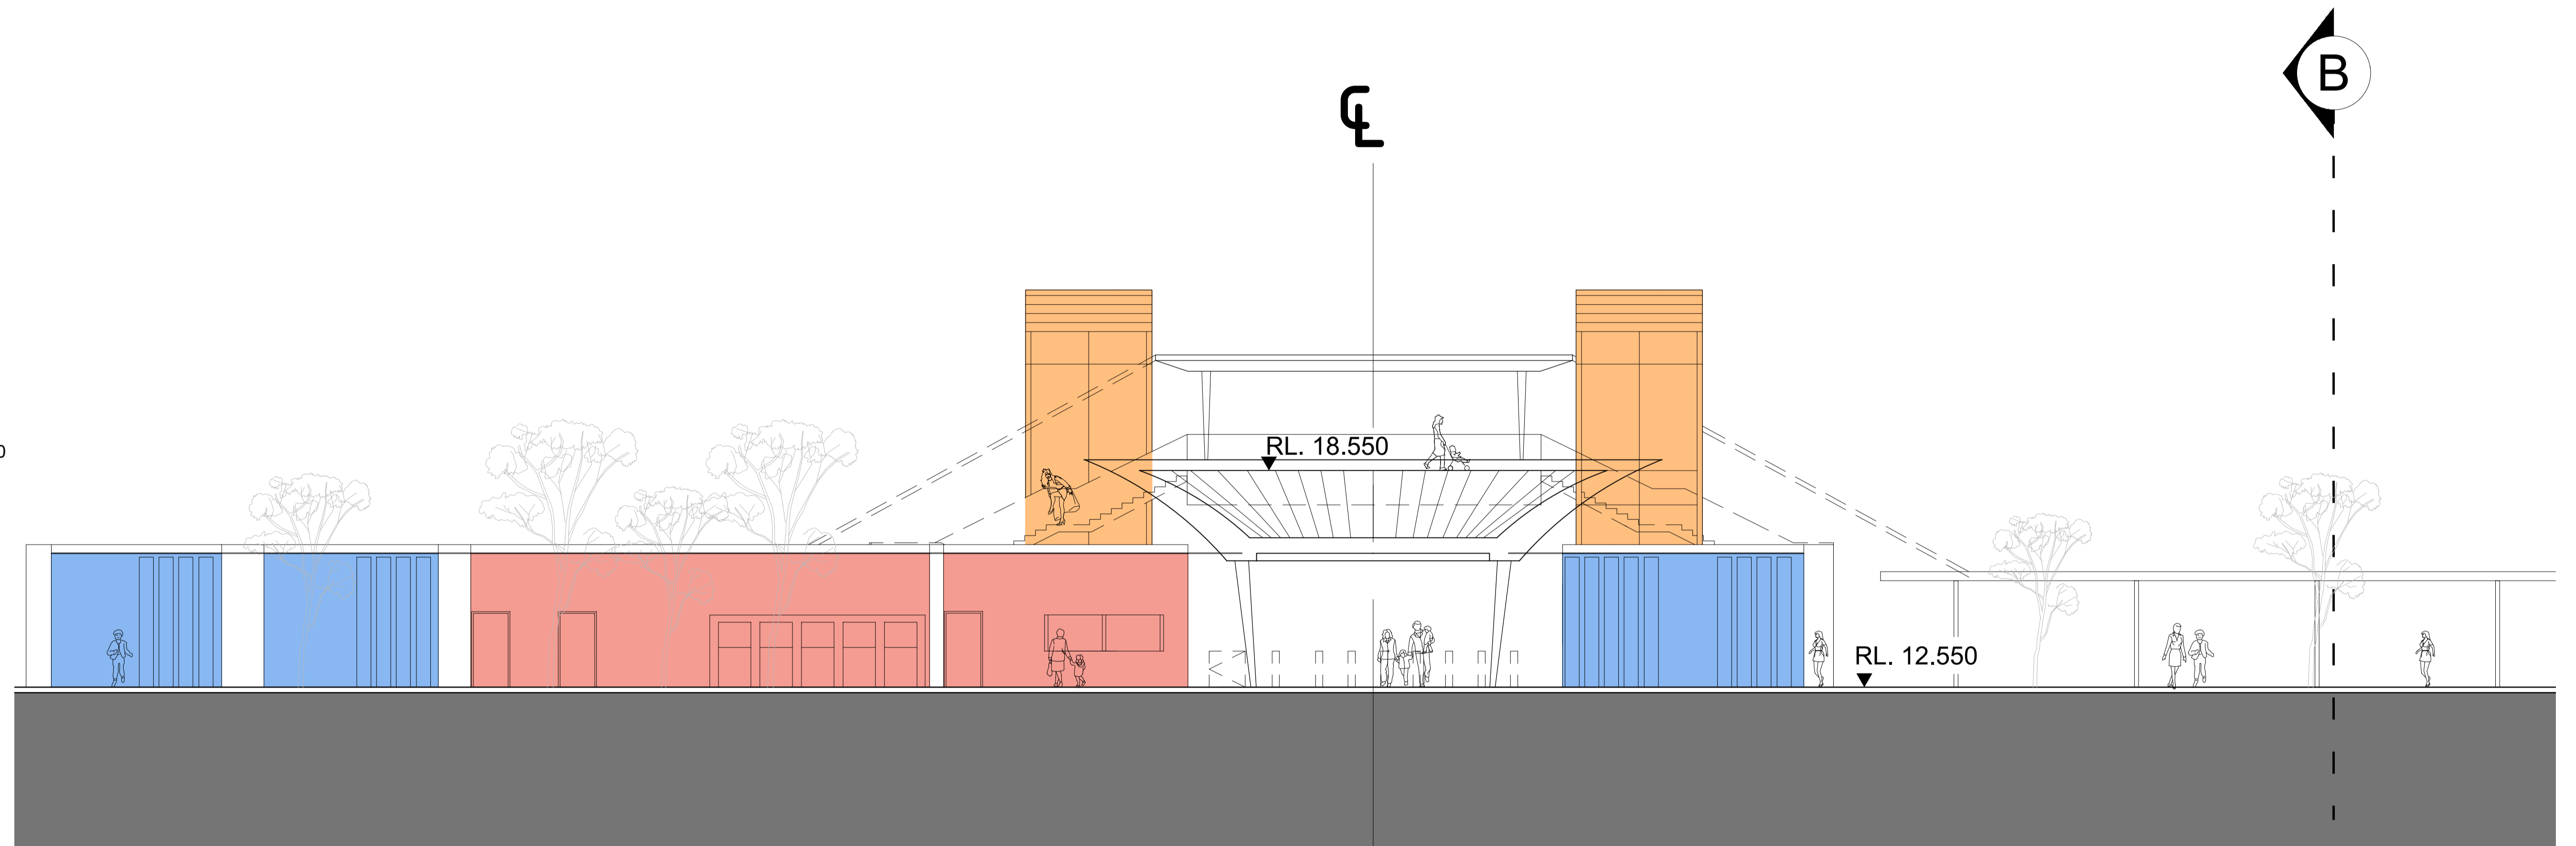

SECTION C_C - ENTRY ELEVATION
SCALE 1:100 @ A1

- MAIN ENTRY
- PAID AREA
- UNPAID AREA
- STATION ACCOMMODATION
- SERVICES
- RETAIL
- FUTURE DEVELOPMENT
- FIRE EGRESS
- OUTDOOR PUBLIC SPACE

This drawing is confidential and shall only be used for the purposes of this project.				
REVISIONS	No.	BY	DATE	DESCRIPTION

Scale

1:100@A1 1:200@A3

NOT FOR CONSTRUCTION

DISCLAIMER:
THIS DOCUMENT IS FOR THE PURPOSE OF BUSINESS CASE AND EIS DEVELOPMENT ONLY. THE DESIGN SHOWN ON THIS DRAWING IS CONSIDERED TO HAVE AN ACCURACY LEVEL APPROPRIATE FOR THE INTENDED PURPOSE OF THE REFERENCE DESIGN. THIS DOCUMENT USES DATA PROVIDED BY THIRD PARTIES WHICH HAS NOT BEEN INDEPENDENTLY VERIFIED. INFORMATION SHOULD BE REVIEWED DURING SUBSEQUENT PHASES OF THE PROJECT. ALL USE OF, OR RELIANCE UPON THIS DOCUMENT BY ANY THIRD PARTY IS AT THE RISK OF THAT THIRD PARTY.

DRAWN CHECKED

LEAD DESIGN CONSULTANT

AECOM
AECOM Australia Pty Ltd A.B.N. 20 093 846 925

SUB-CONSULTANT

HASSELL
HASSELL Ltd A.B.N. 24 007 711 435

CrossRiverRail

Queensland Government

CROSS RIVER RAIL
YEERONGPILLY STATION
SECTION C-C

Status REFERENCE DESIGN Dwg No. CRR-YEE-A-3002 Rev. C