
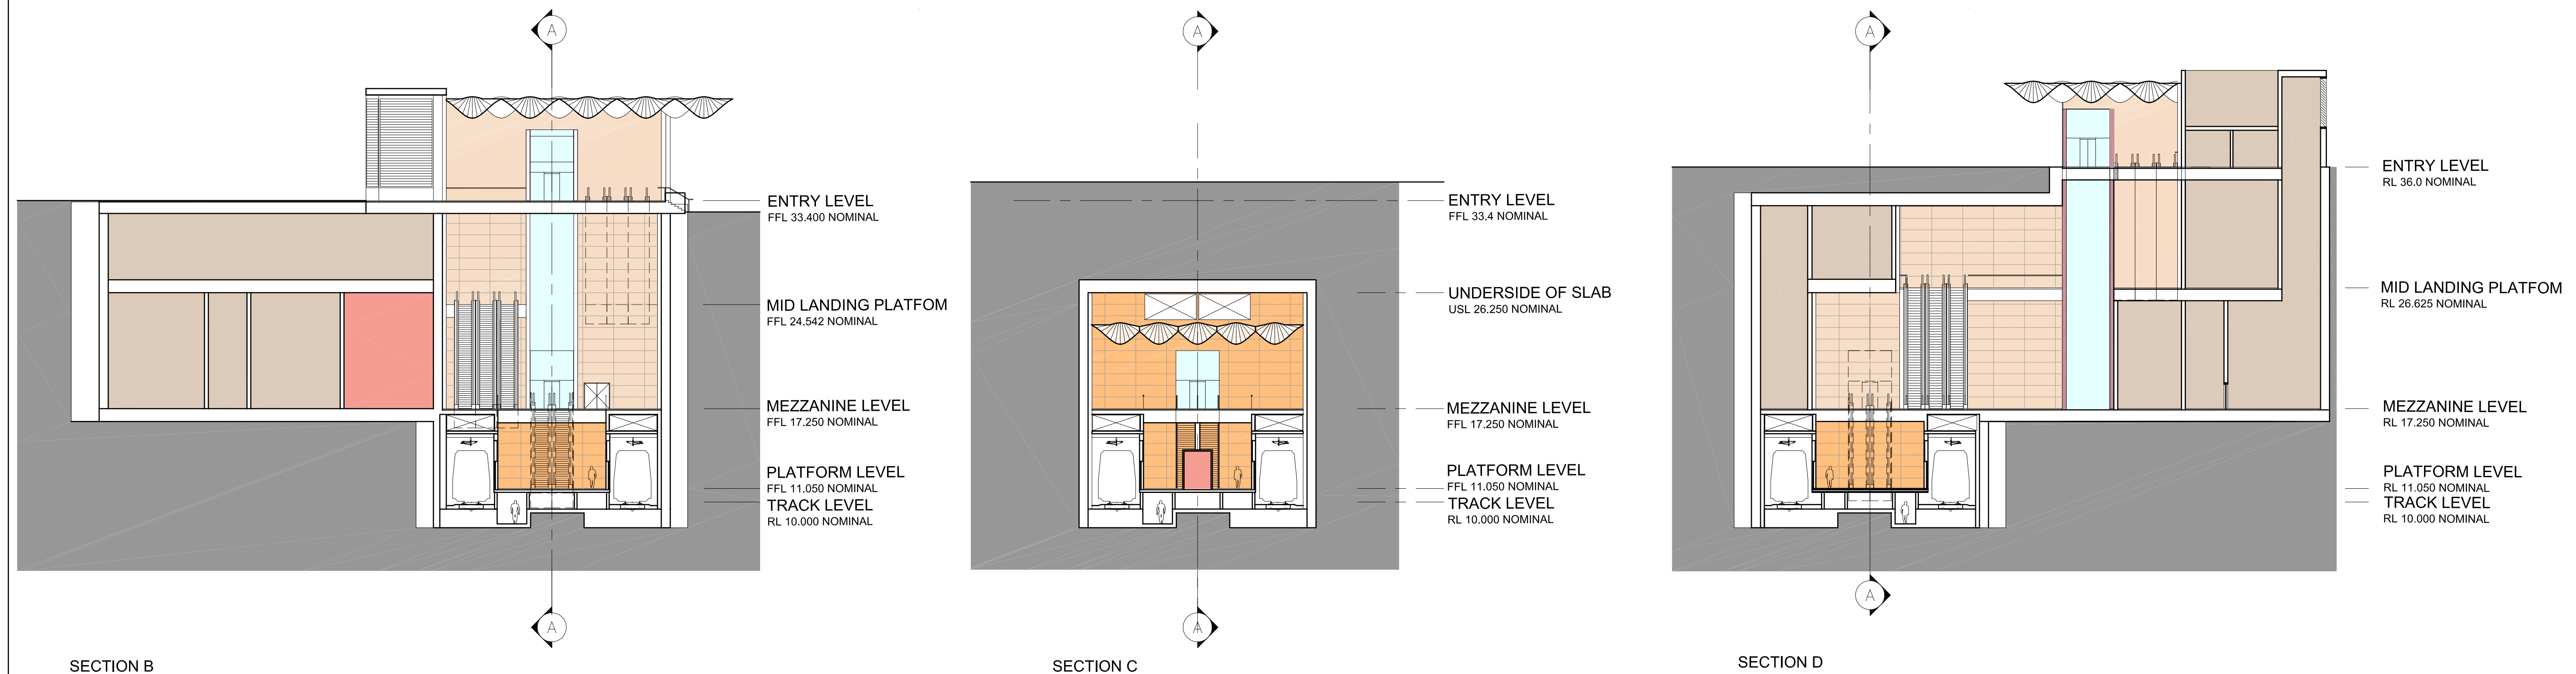


This drawing is confidential and shall only be used for the purposes of this project.

REV.	REVISIONS			APPD
	No.	BY	DATE	
C	13.05.11	UPDATED REFERENCE DESIGN		

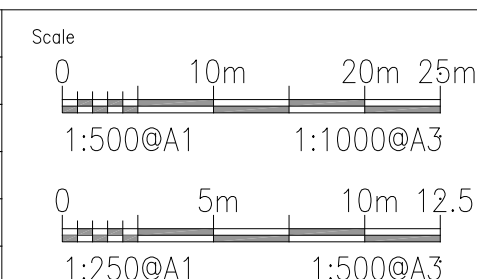

Section A-A

Section B-B C-C D-D

DISCLAIMER:
THIS DOCUMENT IS FOR THE PURPOSE OF BUSINESS CASE AND EIS DEVELOPMENT ONLY. THE DESIGN SHOWN ON THIS DRAWING IS CONSIDERED TO HAVE AN ACCURACY LEVEL APPROPRIATE FOR THE INTENDED PURPOSE OF THE REFERENCE DESIGN. THIS DOCUMENT USES DATA PROVIDED BY THIRD PARTIES WHICH HAS NOT BEEN INDEPENDENTLY VERIFIED. INFORMATION SHOULD BE REVIEWED DURING SUBSEQUENT PHASES OF THE PROJECT. ALL USE OF, OR RELIANCE UPON THIS DOCUMENT BY ANY THIRD PARTY IS AT THE RISK OF THAT THIRD PARTY.

DRAWN		CHECKED	
-------	--	---------	--

LEAD DESIGN CONSULTANT

AECOM

AECOM Australia Pty Ltd A.B.N. 20 093 846 925

SUB-CONSULTANT

HASSELL

HASSELL Ltd A.B.N. 24 007 711 435

CrossRiverRail



CROSS RIVER RAIL
BOGGO ROAD STATION
SECTIONS

Status REFERENCE DESIGN

Org No. CRR-BGO-A-3005

Rev. C

NOT FOR CONSTRUCTION