



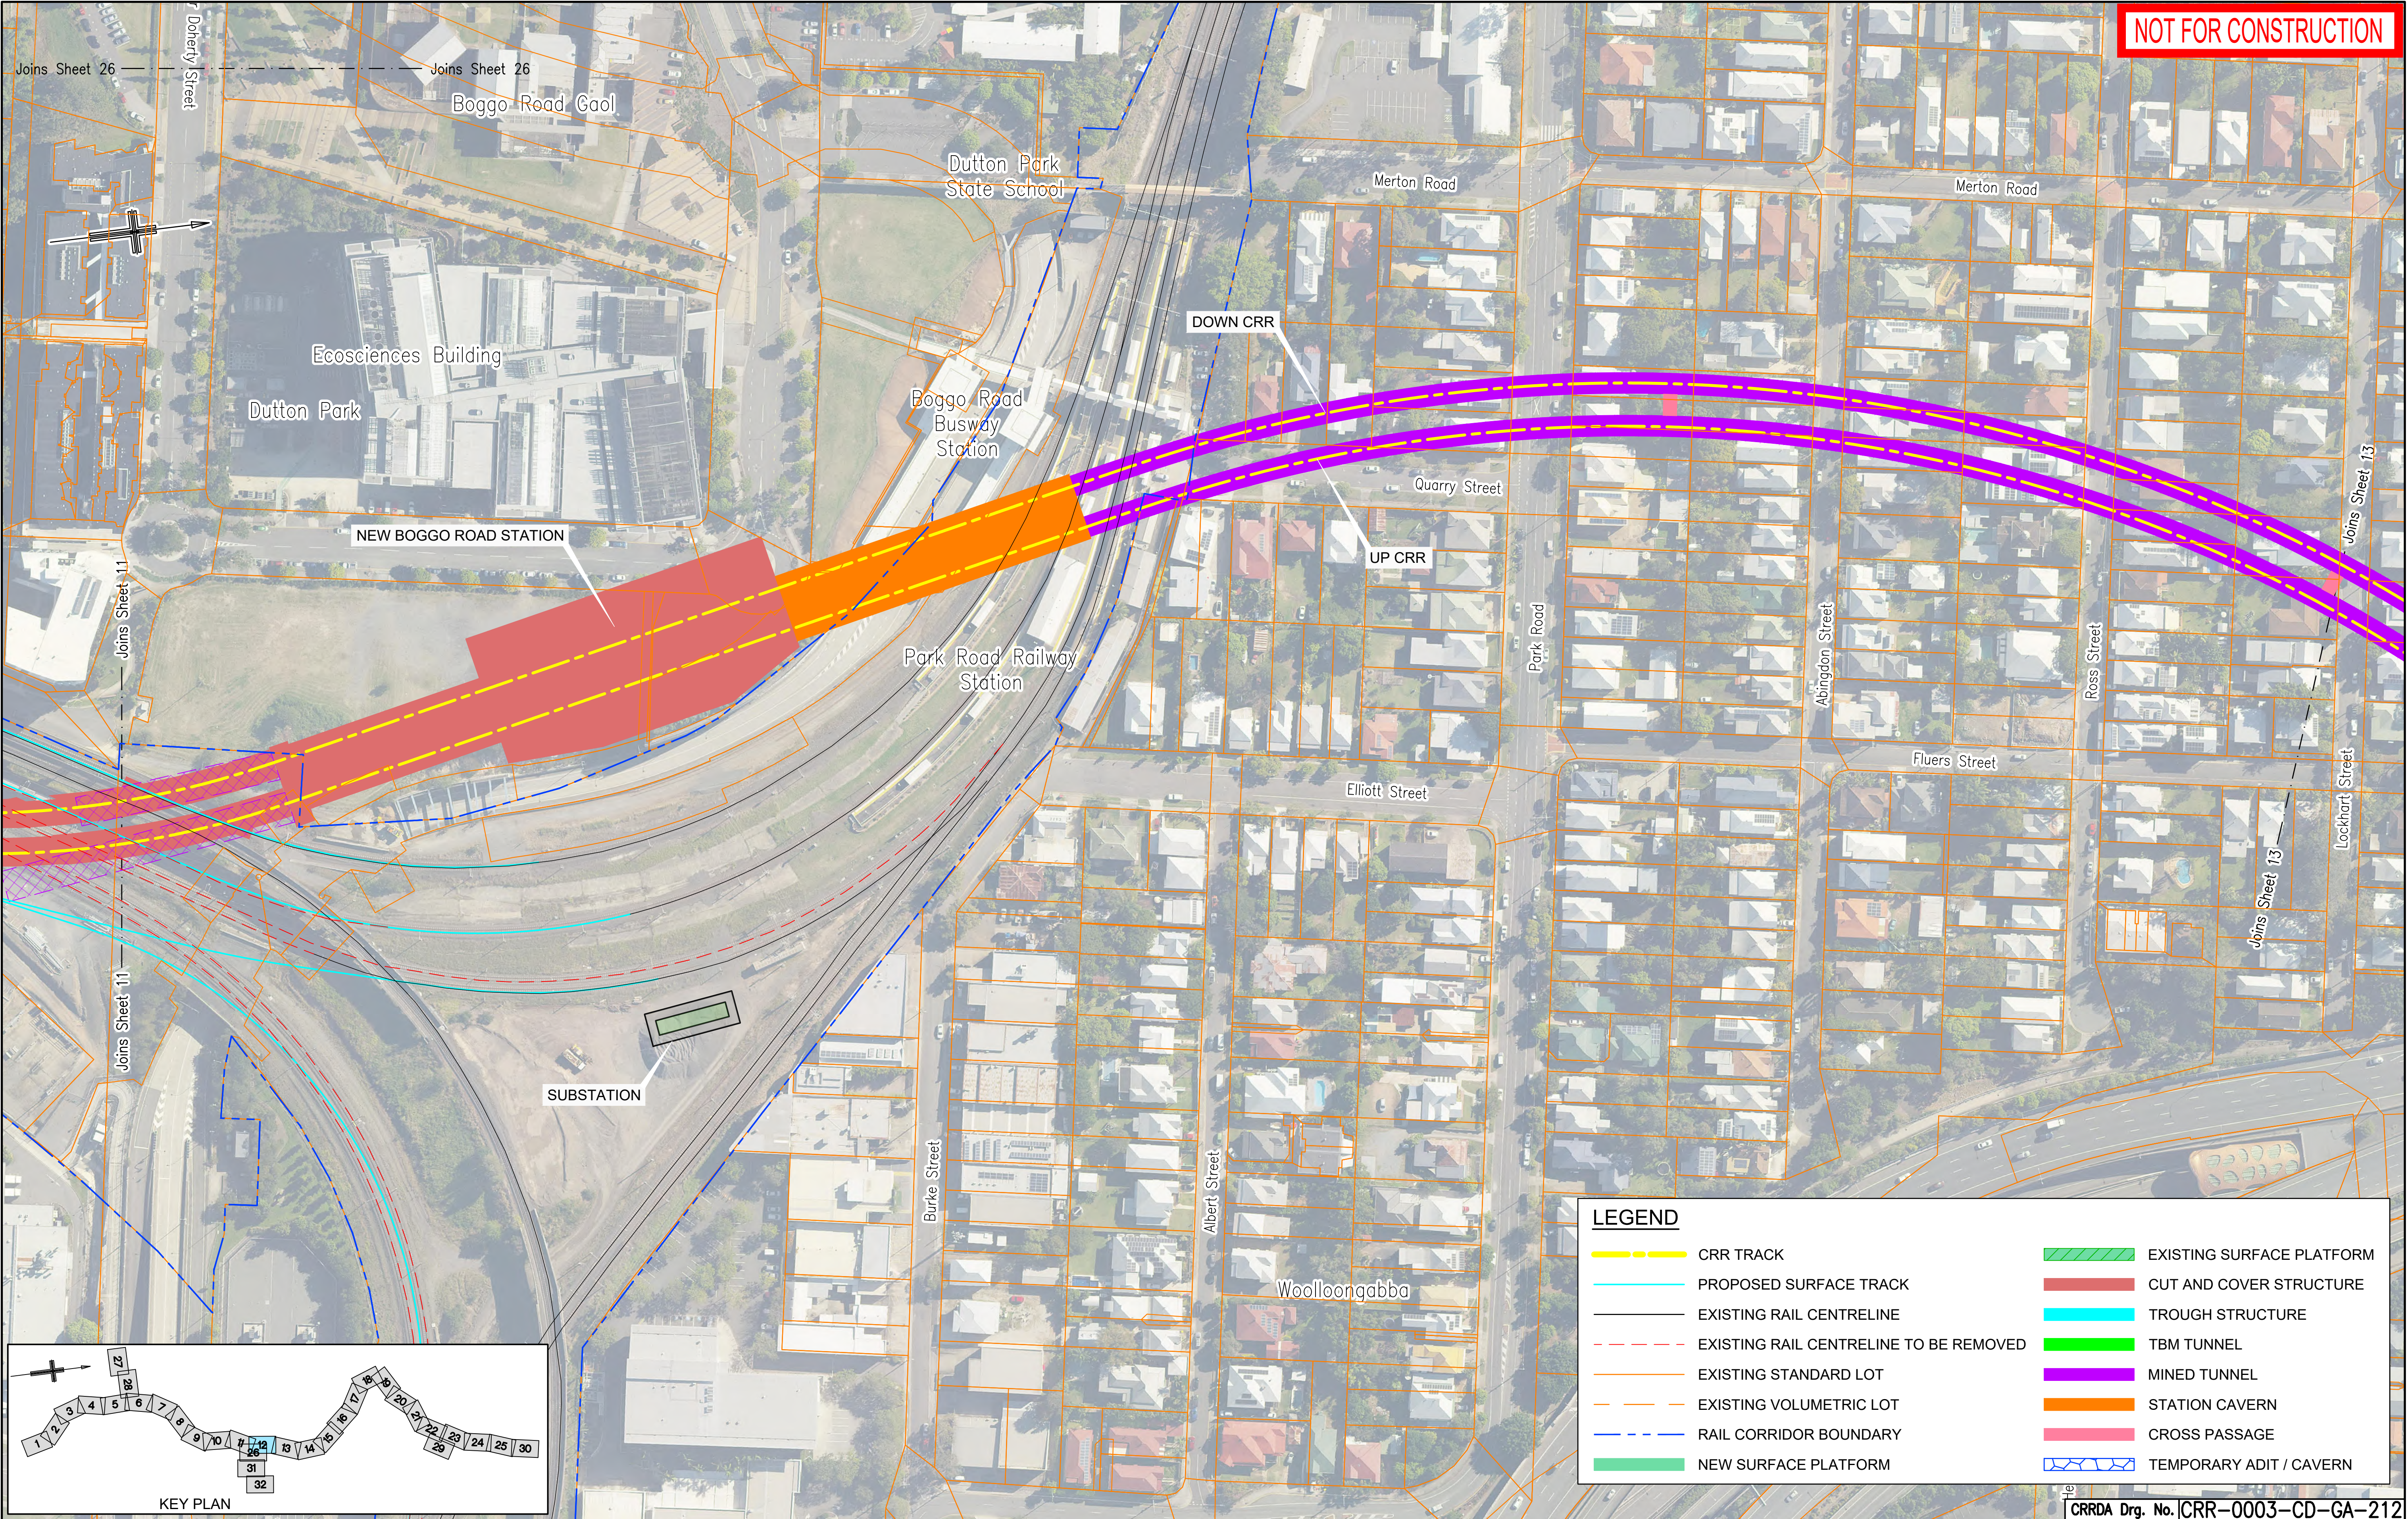

NOT FOR CONSTRUCTION

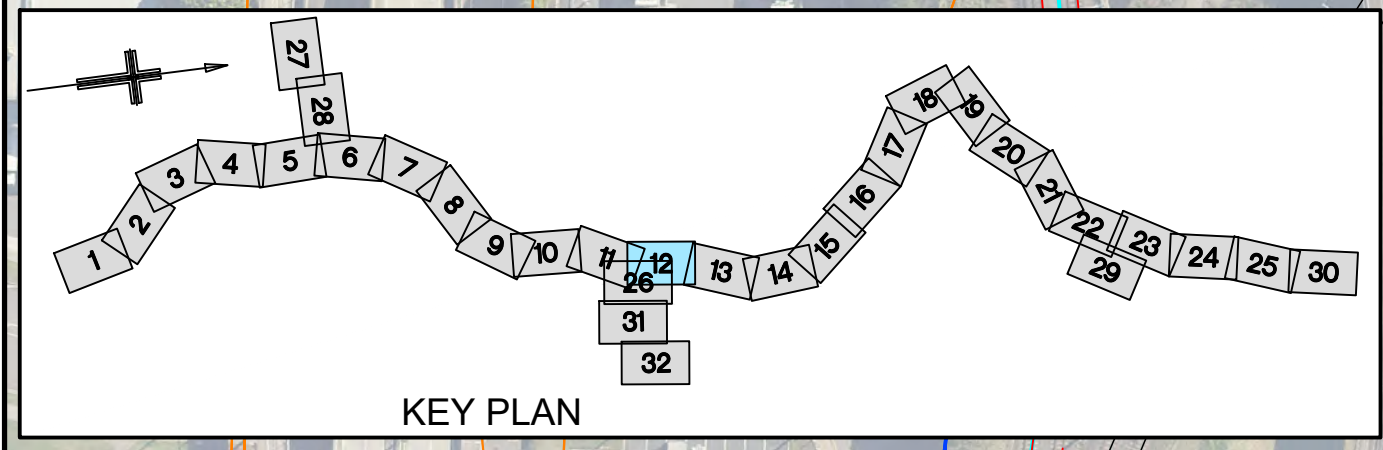

CAD FILES				Associated Job Nos		Survey Data		Scales		BRISBANE CITY CROSS RIVER RAIL CHANGED PROJECT 9					GENERAL ARRANGEMENT SHEET 12					CRRDA Drg. No. CRR-0003-CD-GA-212			
F	REVISED TO SUIT PUBLIC CONSULTATION COMMENTS		15.03.21							Reference Points					ENGINEERING CERTIFICATION (RPEQ)					Job No.		Contract No.	
E	RFPC9 ISSUE		30.10.20			Datum	BCSG02																
D	RFPC8 ISSUE		24.07.20			Auxiliary Drg Nos	Horiz. Grid			Dimensions shown in metres except where shown otherwise					Drawn					Contract No.		Drawing No.	
C	RFPC7 ISSUE		08.05.20				Height Origin																
B	MINOR REVISIONS TO RFPC4 ISSUE		29.04.19				Survey Books								Designed					Series Number		of	
A	RFPC4 ISSUE		24.04.19																				
Revisions/Descriptions		Certification	Date	Microfiled						Through Chainage from													
																						MRR_Detail (02/14)	