
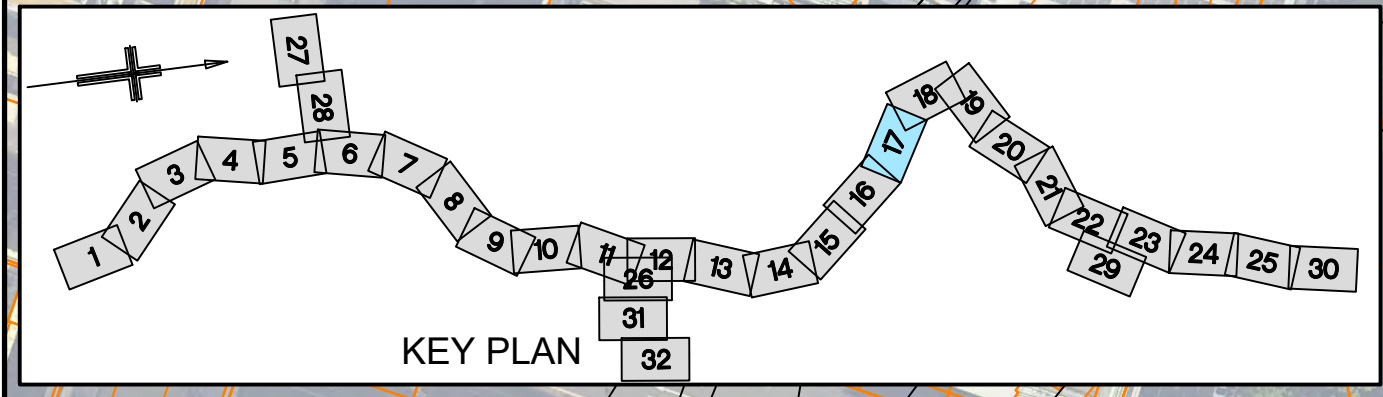


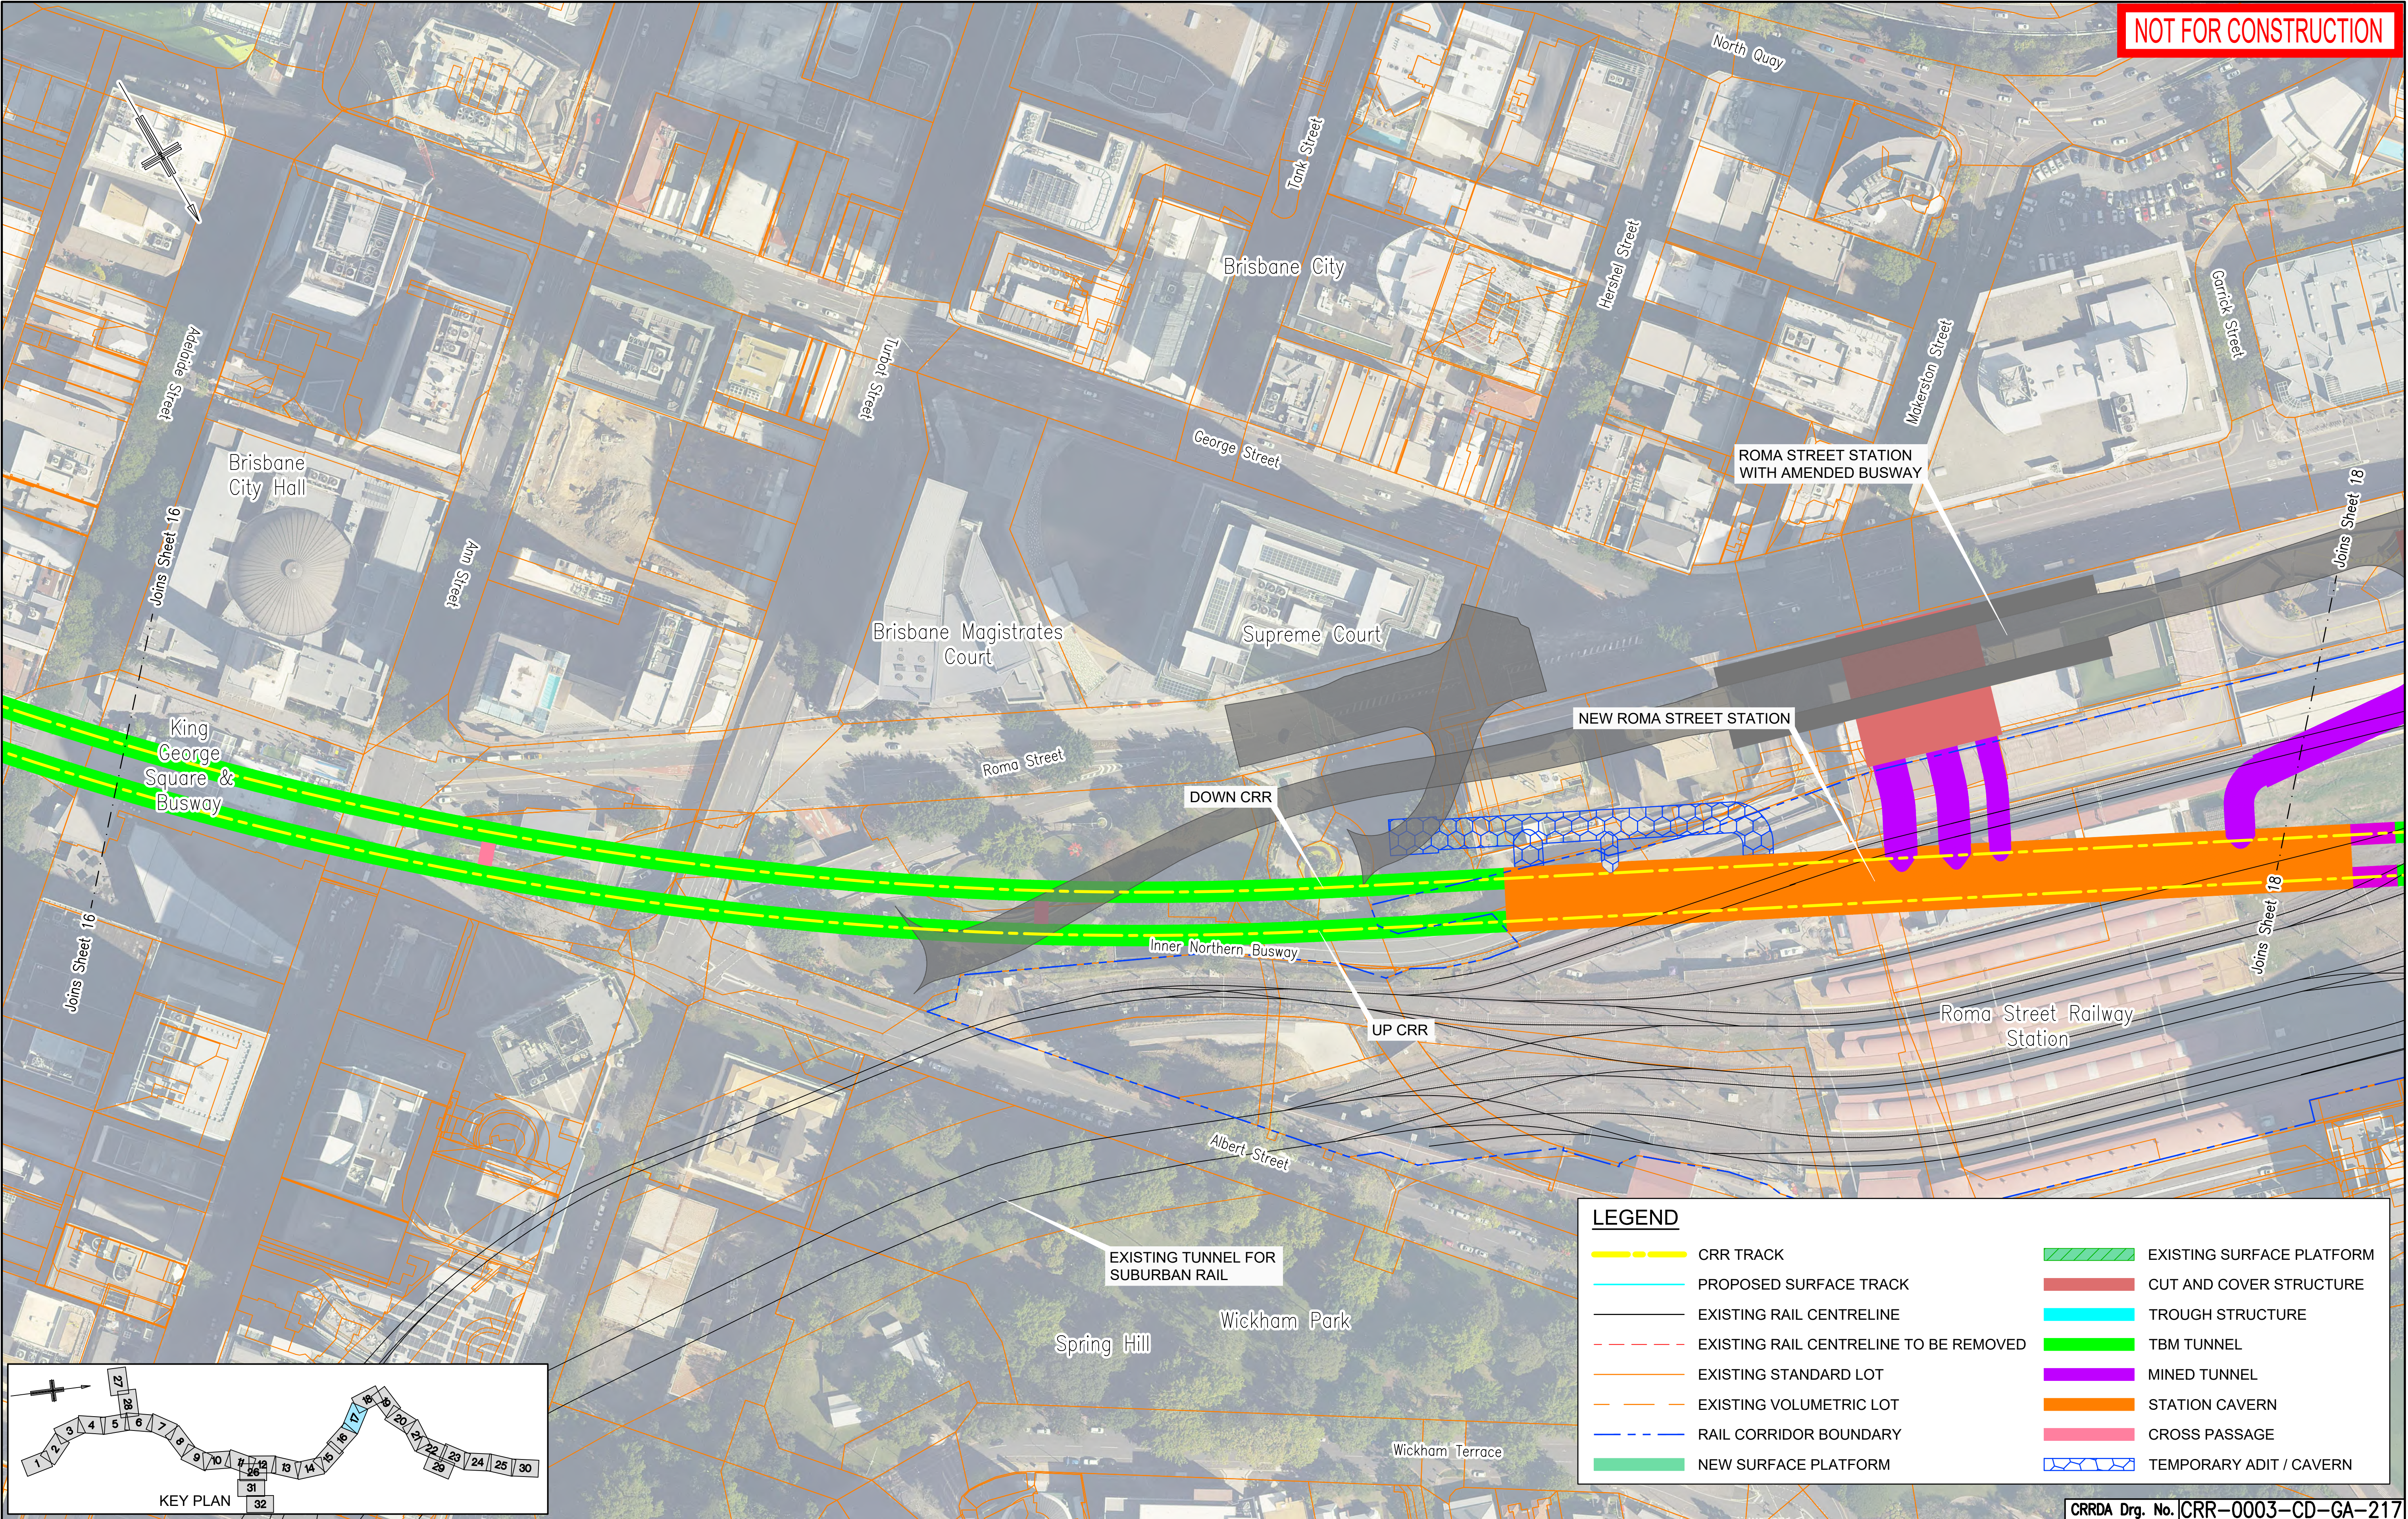

LEGEND	
	CRR TRACK
	PROPOSED SURFACE TRACK
	EXISTING RAIL CENTRELINE
	EXISTING RAIL CENTRELINE TO BE REMOVED
	EXISTING STANDARD LOT
	EXISTING VOLUMETRIC LOT
	RAIL CORRIDOR BOUNDARY
	NEW SURFACE PLATFORM
	EXISTING SURFACE PLATFORM
	CUT AND COVER STRUCTURE
	TROUGH STRUCTURE
	TBM TUNNEL
	MINED TUNNEL
	STATION CAVERN
	CROSS PASSAGE
	TEMPORARY ADIT / CAVERN

F		REVISED TO SUIT PUBLIC CONSULTATION COMMENTS			15.03.21		Associated Job Nos	Survey Data		Scales	BRISBANE CITY					GENERAL ARRANGEMENT SHEET 17									
E		RFPC9 ISSUE			30.10.20			Datum	BCSG02		CROSS RIVER RAIL														
D		RFPC8 ISSUE			24.07.20						CHANGED PROJECT 9														
C		RFPC7 ISSUE			08.05.20			Auxiliary Drg Nos	Horiz. Grid		NOT TO SCALE	Reference Points					Drawn	ENGINEERING CERTIFICATION (RPEQ)					Job No.		
B		MINOR REVISIONS TO RFPC4 ISSUE			29.04.19							Height Origin		Preceding RP	Dist. to start of job (km)	From start to end of job		From end to Following RP	Following RP	ENG. AREA	NAME	SIGNATURE	NO.	DATE	Contract No.
A		RFPC4 ISSUE			24.04.19				Survey Books						Dimensions shown in metres except where shown otherwise										
		Revisions/Descriptions			Certification	Date	Microfiled					Through Chainage from								Series Number		of			
CAD FILES																				MRR_Detail (02/14)					