



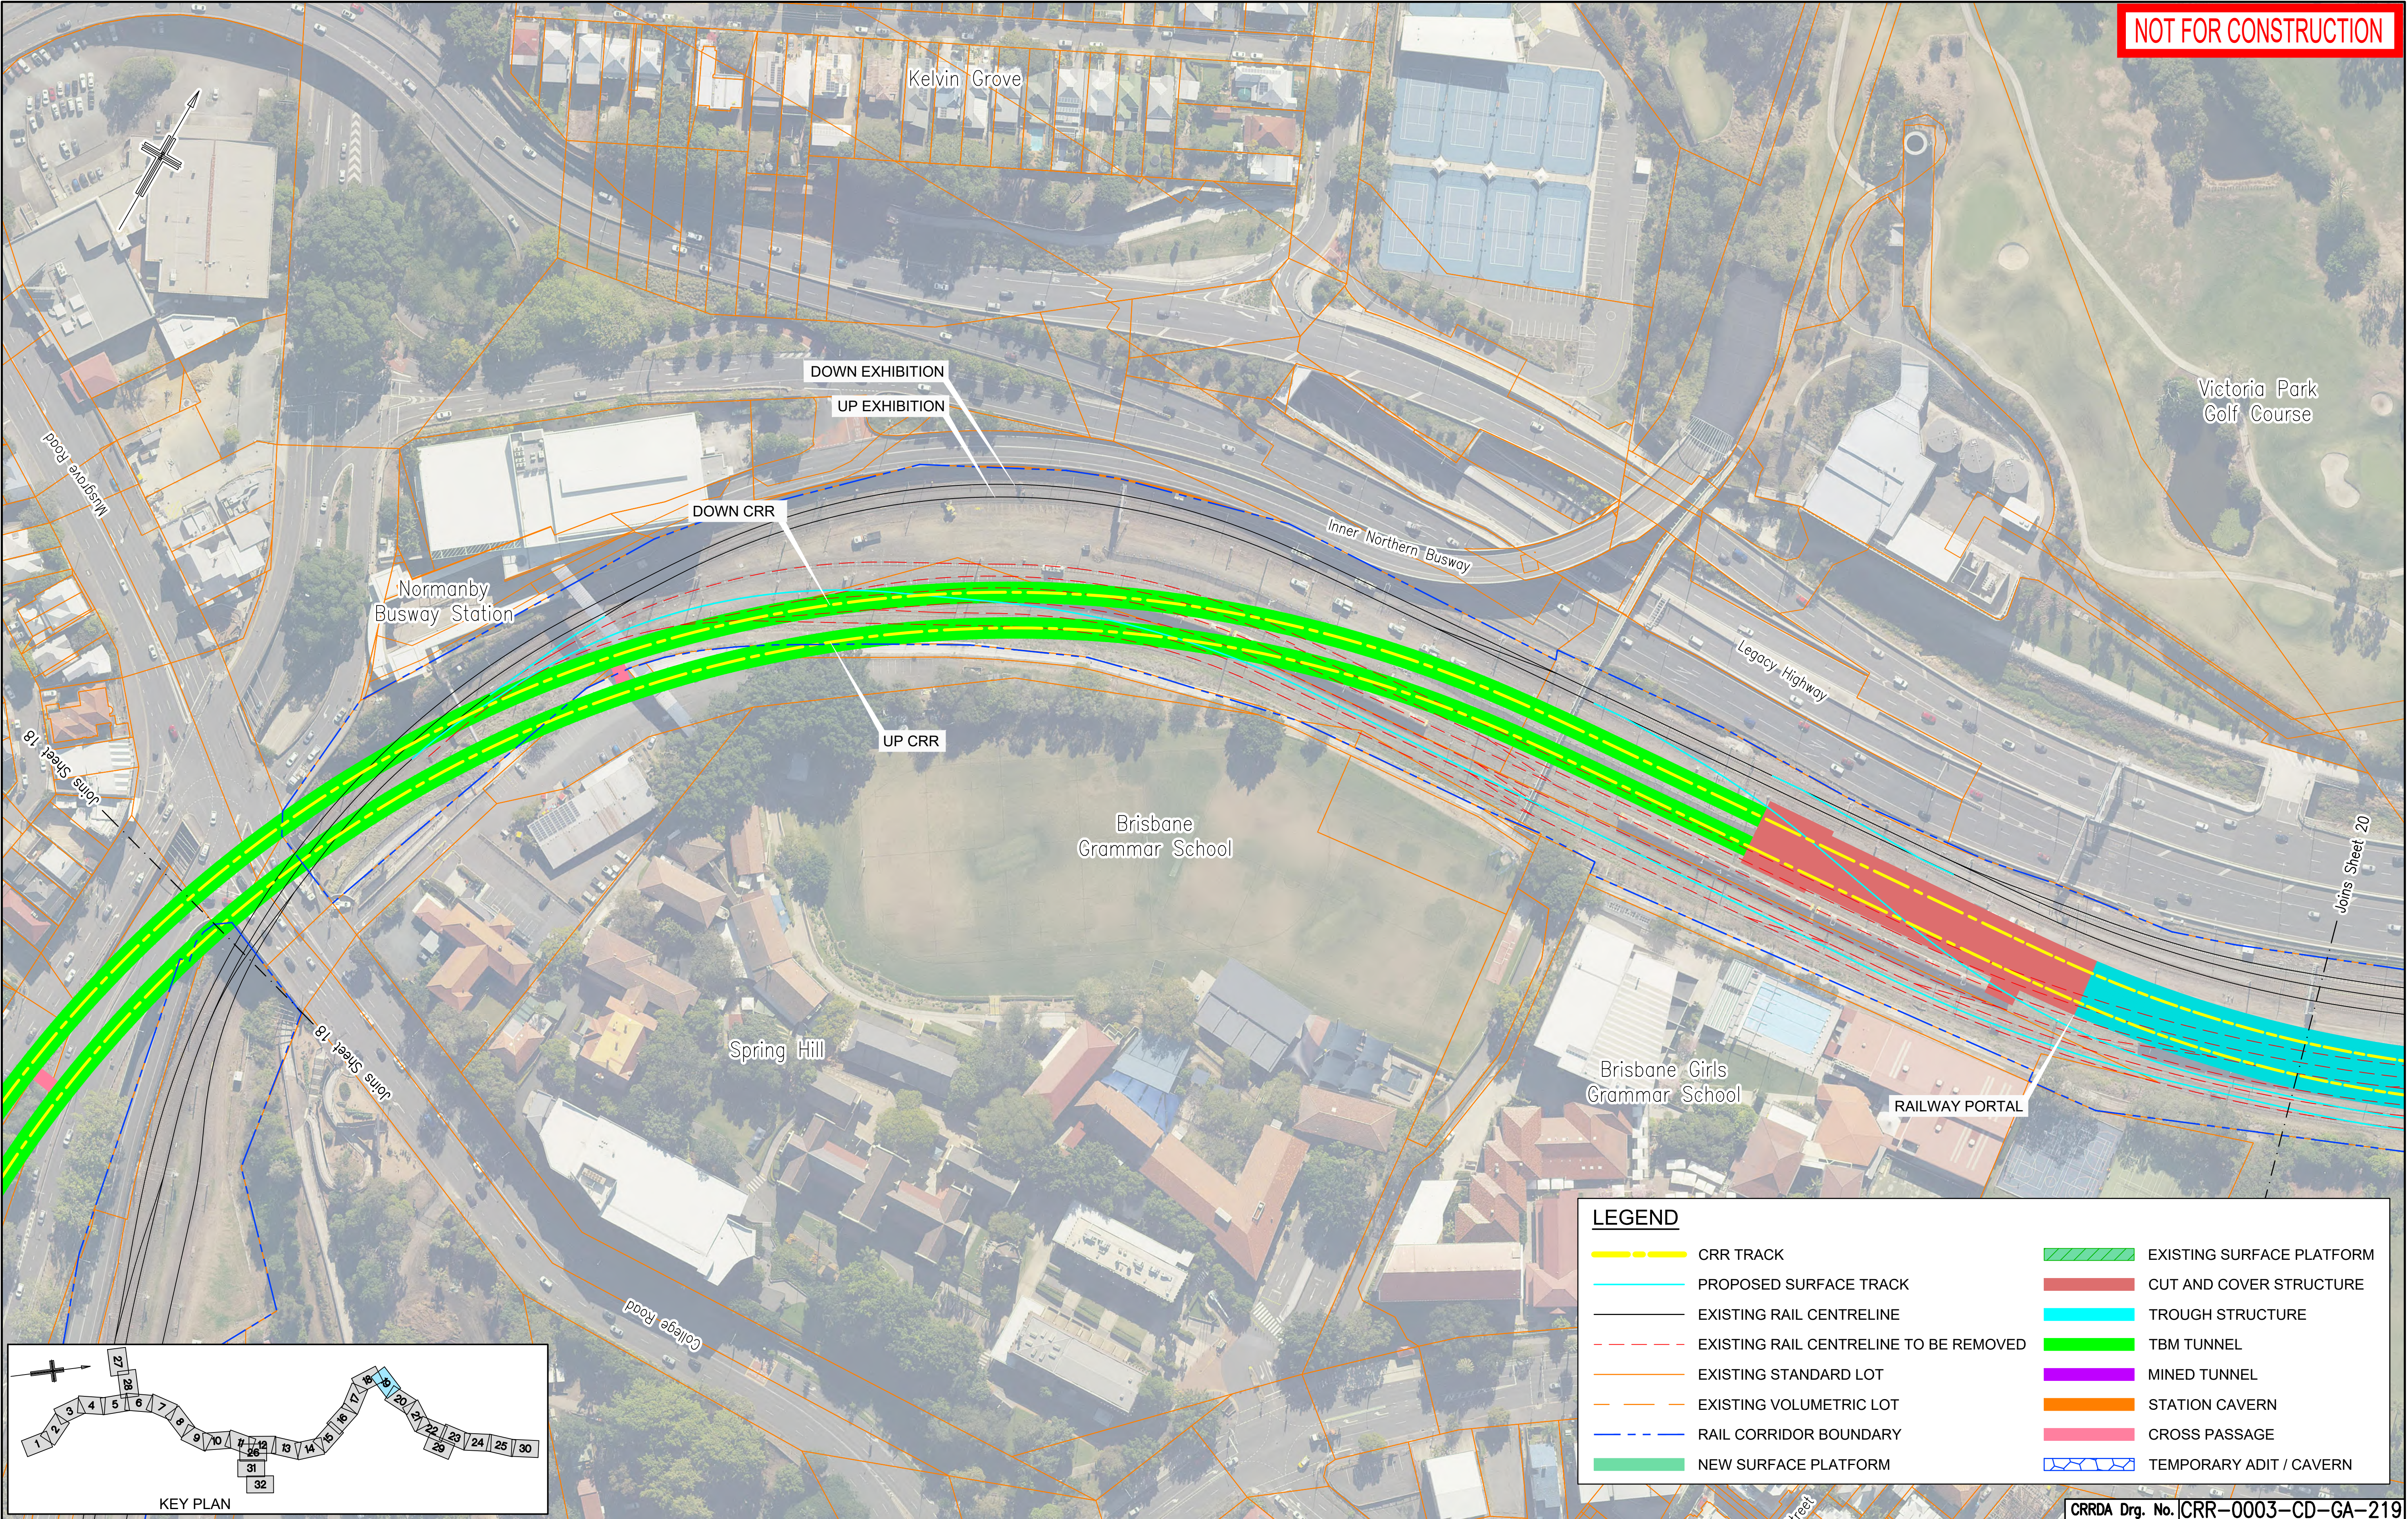

NOT FOR CONSTRUCTION

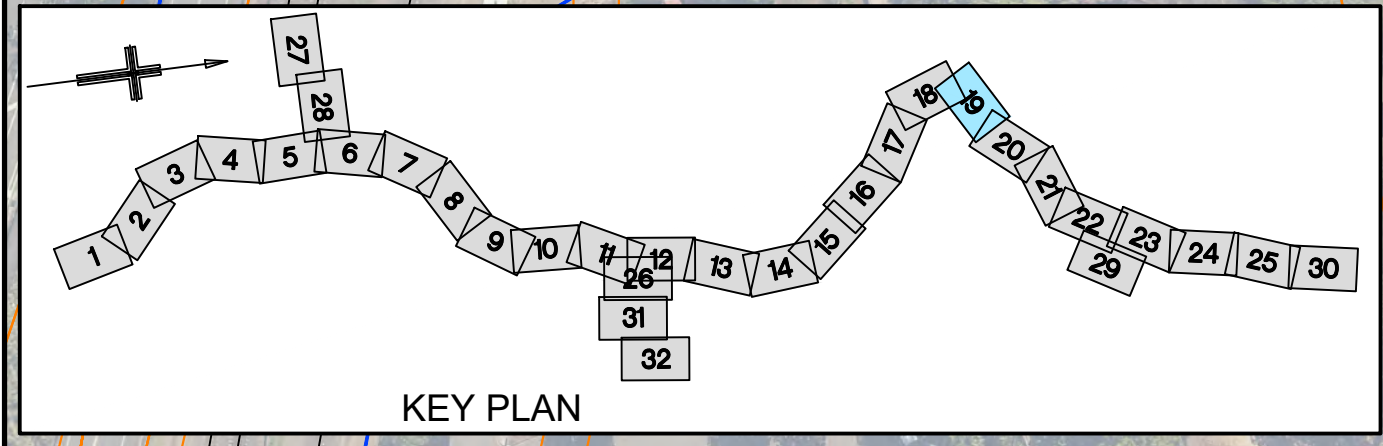

CAD FILES				Associated Job Nos		Survey Data		Scales		BRISBANE CITY CROSS RIVER RAIL CHANGED PROJECT 9					GENERAL ARRANGEMENT SHEET 19					CRRDA Drg. No. CRR-0003-CD-GA-219			
F	REVISED TO SUIT PUBLIC CONSULTATION COMMENTS		15.03.21																			Job No.	
E	RFPC9 ISSUE		30.10.20			Datum	BCSG02															Contract No.	
D	RFPC8 ISSUE		24.07.20			Auxiliary Drg Nos	Horiz. Grid															Drawing No.	
C	RFPC7 ISSUE		08.05.20				Height Origin																
B	MINOR REVISIONS TO RFPC4 ISSUE		29.04.19				Survey Books																
A	RFPC4 ISSUE		24.04.19																				
Revisions/Descriptions		Certification	Date	Microfiled					Dimensions shown in metres except where shown otherwise													Series Number	
										Through Chainage from												of	
																						MRR_Detail (02/14)	