


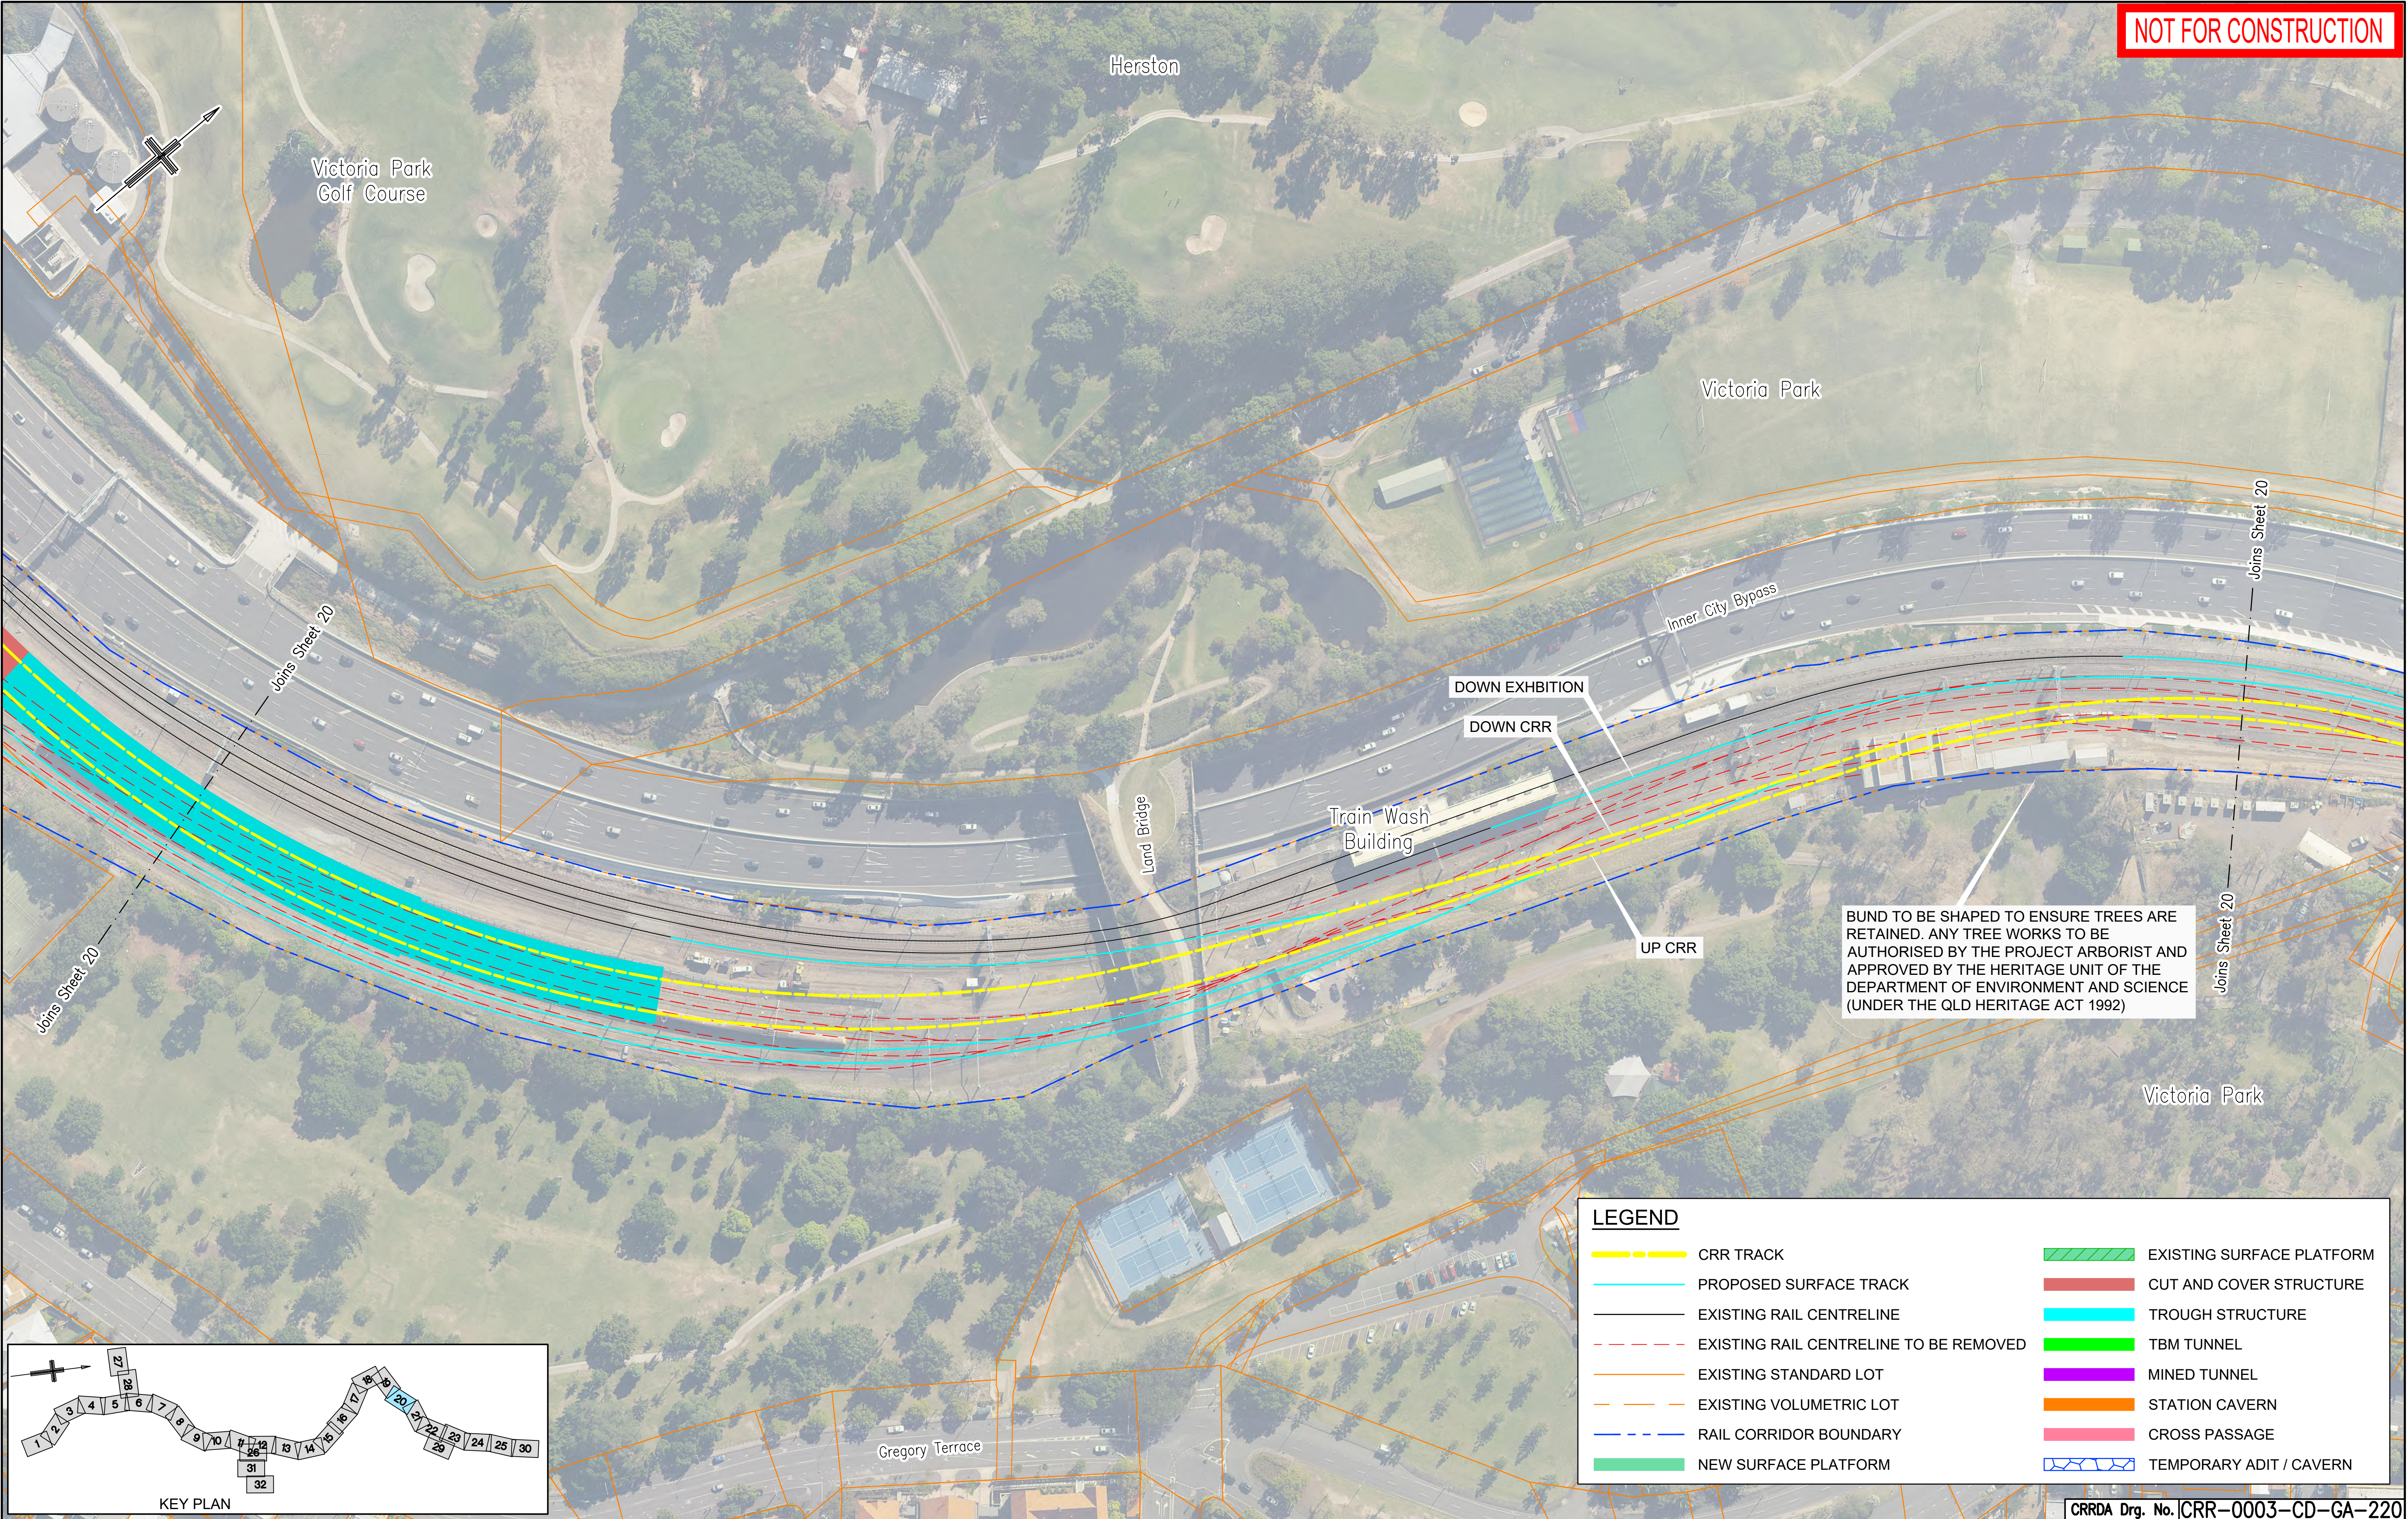

F		REVISED TO SUIT PUBLIC CONSULTATION COMMENTS			15.03.21		Associated Job Nos	Survey Data		Scales	BRISBANE CITY					GENERAL ARRANGEMENT SHEET 20															
E		RFPC9 ISSUE			30.10.20			Datum	BCSG02		CROSS RIVER RAIL																				
D		RFPC8 ISSUE			24.07.20				CHANGED PROJECT 9																						
C		RFPC7 ISSUE			08.05.20			Auxiliary Drg Nos	Horiz. Grid		NOT TO SCALE	Reference Points					Drawn	ENGINEERING CERTIFICATION (RPEQ)					Job No.								
B		MINOR REVISIONS TO RFPC4 ISSUE			29.04.19				Height Origin			Preceding RP Dist. to start of job (km) From start to end of job From end to Following RP Following RP						DESIGNED	ENG. AREA		NAME		SIGNATURE		NO.		DATE		Contract No.		
A		RFPC4 ISSUE			24.04.19				Survey Books			Dimensions shown in metres except where shown otherwise															Drawing No.			F	
		Revisions/Descriptions																							Series Number		of				
CAD FILES										Through Chainage from																	MRR_Detail (02/14)				