


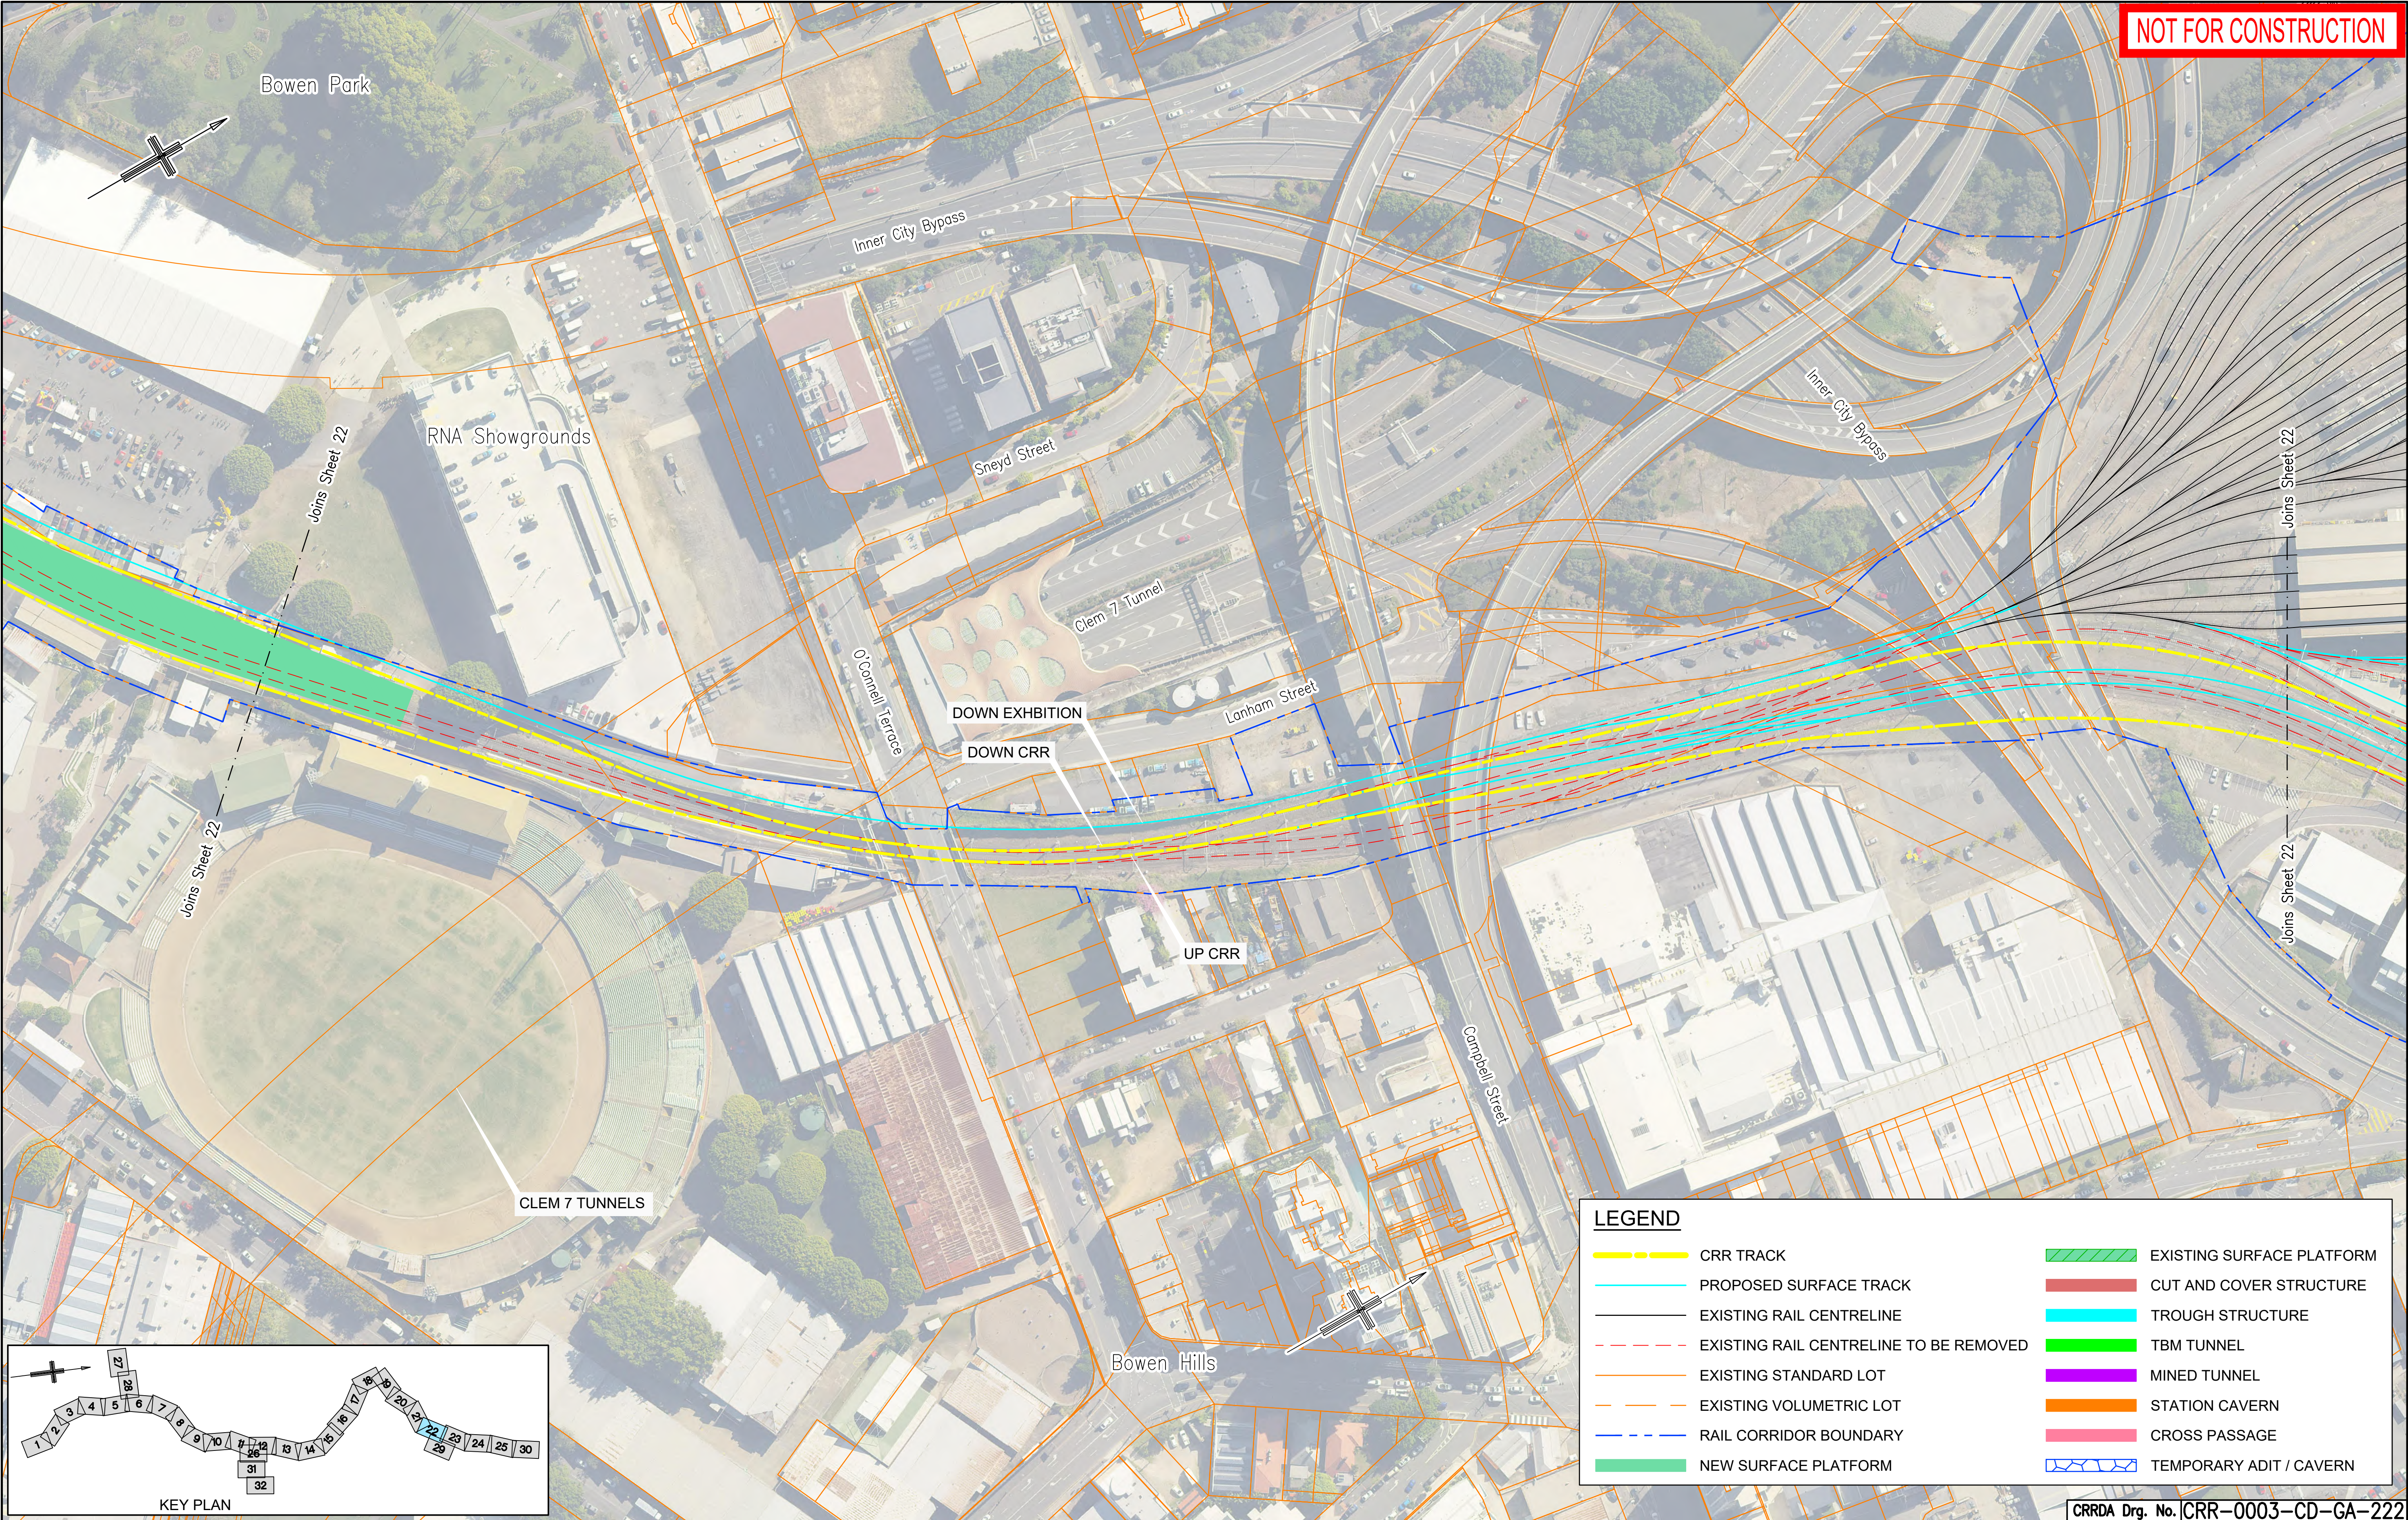

NOT FOR CONSTRUCTION

- LEGEND
- CRR TRACK

PROPOSED SURFACE TRACK

EXISTING RAIL CENTRELINE

EXISTING RAIL CENTRELINE TO BE REMOVED

EXISTING STANDARD LOT

EXISTING VOLUMETRIC LOT

RAIL CORRIDOR BOUNDARY

NEW SURFACE PLATFORM
- EXISTING SURFACE PLATFORM
- CUT AND COVER STRUCTURE
- TROUGH STRUCTURE
- TBM TUNNEL
- MINED TUNNEL
- STATION CAVERN
- CROSS PASSAGE
- TEMPORARY ADIT / CAVERN

CRRDA Drg. No. CRR-0003-CD-GA-222

					Associated Job Nos	Survey Data		Scales	BRISBANE CITY					GENERAL ARRANGEMENT SHEET 22						
F	REVISED TO SUIT PUBLIC CONSULTATION COMMENTS		15.03.21			Auxiliary Drg Nos	Datum		BCSG02	CROSS RIVER RAIL										
E	RFPC9 ISSUE		30.10.20		Horiz. Grid		Height Origin		CHANGED PROJECT 9											
D	RFPC8 ISSUE		24.07.20						Reference Points											
C	RFPC7 ISSUE		08.05.20						Preceding RP	Dist. to start of job (km)	From start to end of job	From end to Following RP	Following RP							
B	MINOR REVISIONS TO RFPC4 ISSUE		29.04.19																	
A	RFPC4 ISSUE		24.04.19		Survey Books	Dimensions shown in metres except where shown otherwise			Drawn		ENGINEERING CERTIFICATION (RPEQ)				Job No.					
Revisions/Descriptions		Certification	Date	Microfiled					Through Chainage from			ENG. AREA	NAME	SIGNATURE	NO.	DATE	Contract No.			
											Designed					Drawing No.		F		
																Series Number	of			
CAD FILES																MRR_Detail (02/14)				