


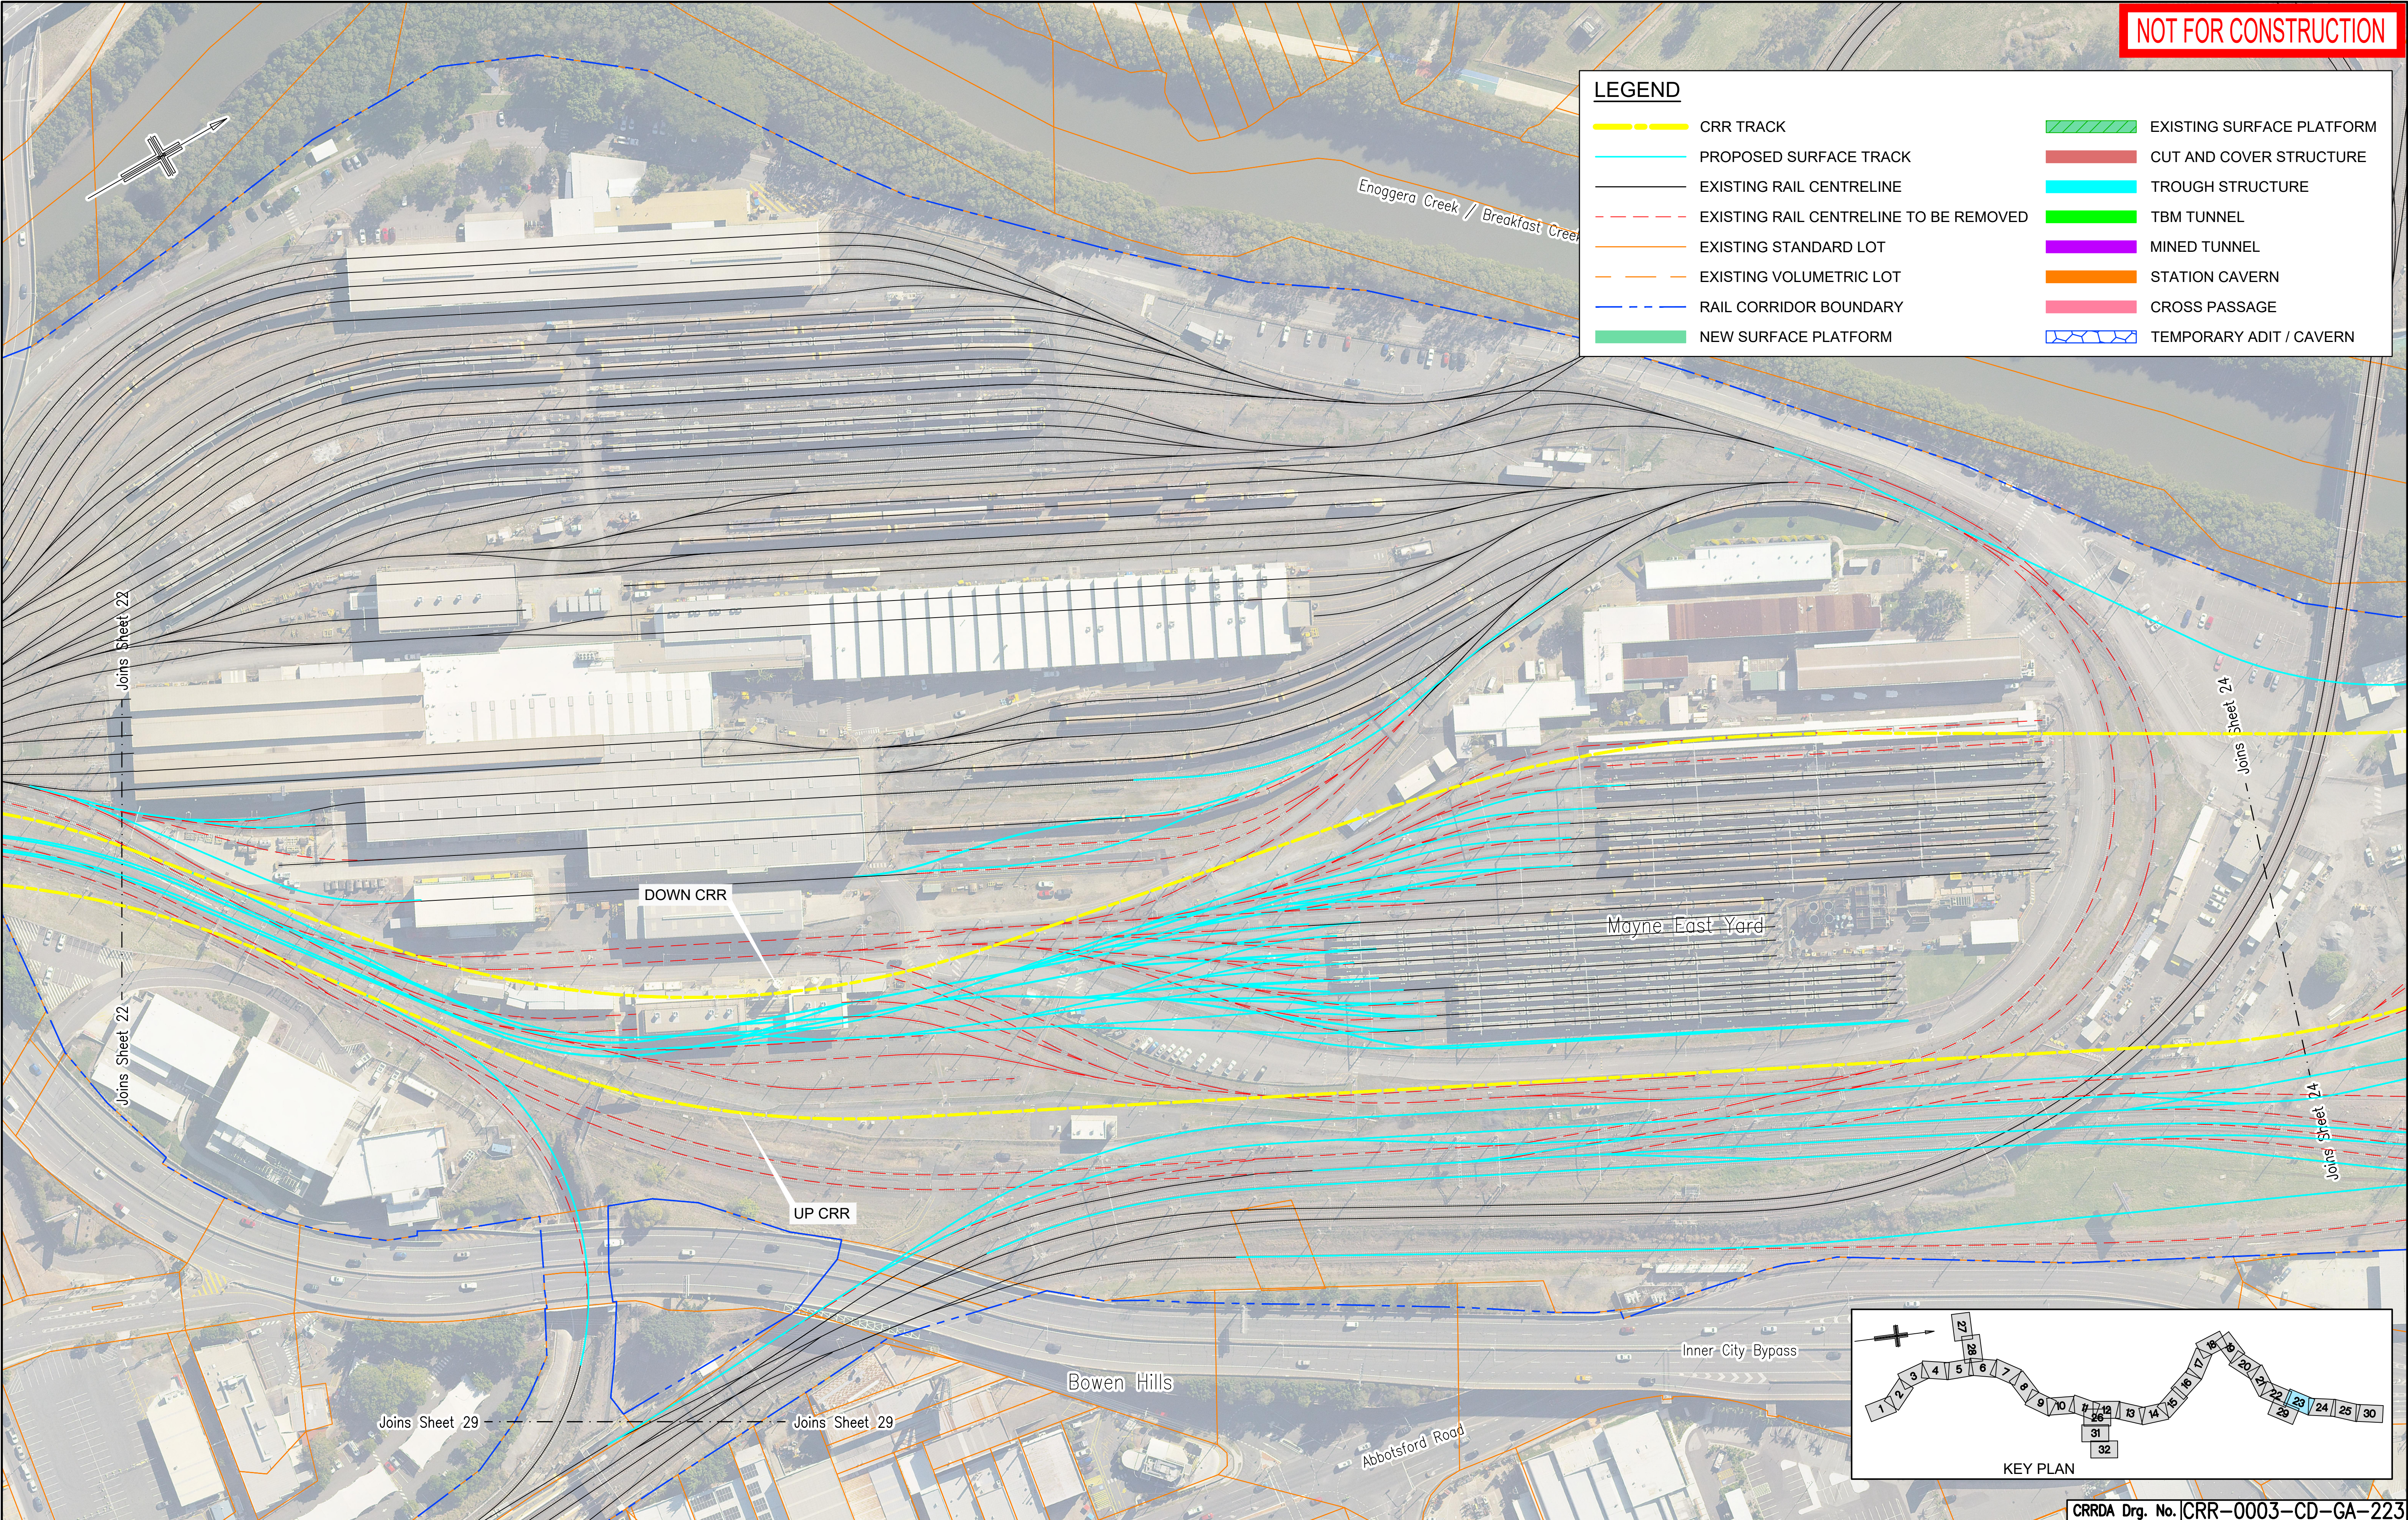

					Associated Job Nos	Survey Data		Scales	BRISBANE CITY					GENERAL ARRANGEMENT SHEET 23									
F	REVISED TO SUIT PUBLIC CONSULTATION COMMENTS		15.03.21			Datum	BCSG02		CROSS RIVER RAIL														
E	RFPC9 ISSUE		30.10.20																				
D	RFPC8 ISSUE		24.07.20		Auxiliary Drg Nos	Horiz. Grid	CHANGED PROJECT 9																
C	RFPC7 ISSUE		08.05.20																				
B	MINOR REVISIONS TO RFPC4 ISSUE		29.04.19									Height Origin	Reference Points										
A	RFPC4 ISSUE		24.04.19																				
Revisions/Descriptions		Certification	Date	Microfiled	Survey Books				Dimensions shown in metres except where shown otherwise	Preceding RP		Dist. to start of job (km)	From start to end of job	From end to Following RP	Following RP	Drawn	ENGINEERING CERTIFICATION (RPEQ)					Job No.	
															ENG. AREA		NAME	SIGNATURE	NO.	DATE	Contract No.		
															Designed						Drawing No.		F
																						Series Number	
CAD FILES														Through Chainage from							MRR_Detail (02/14)		