
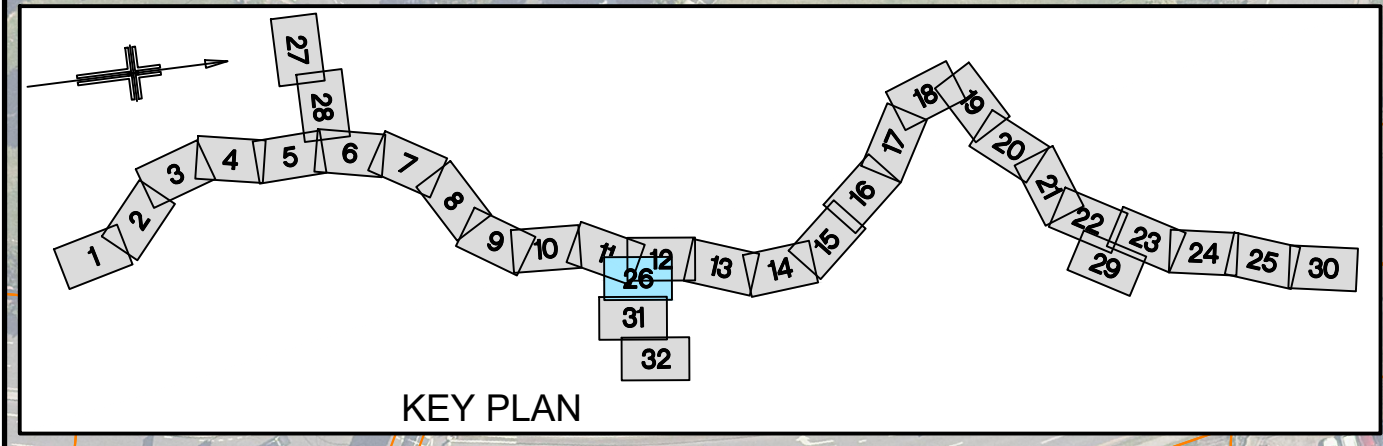


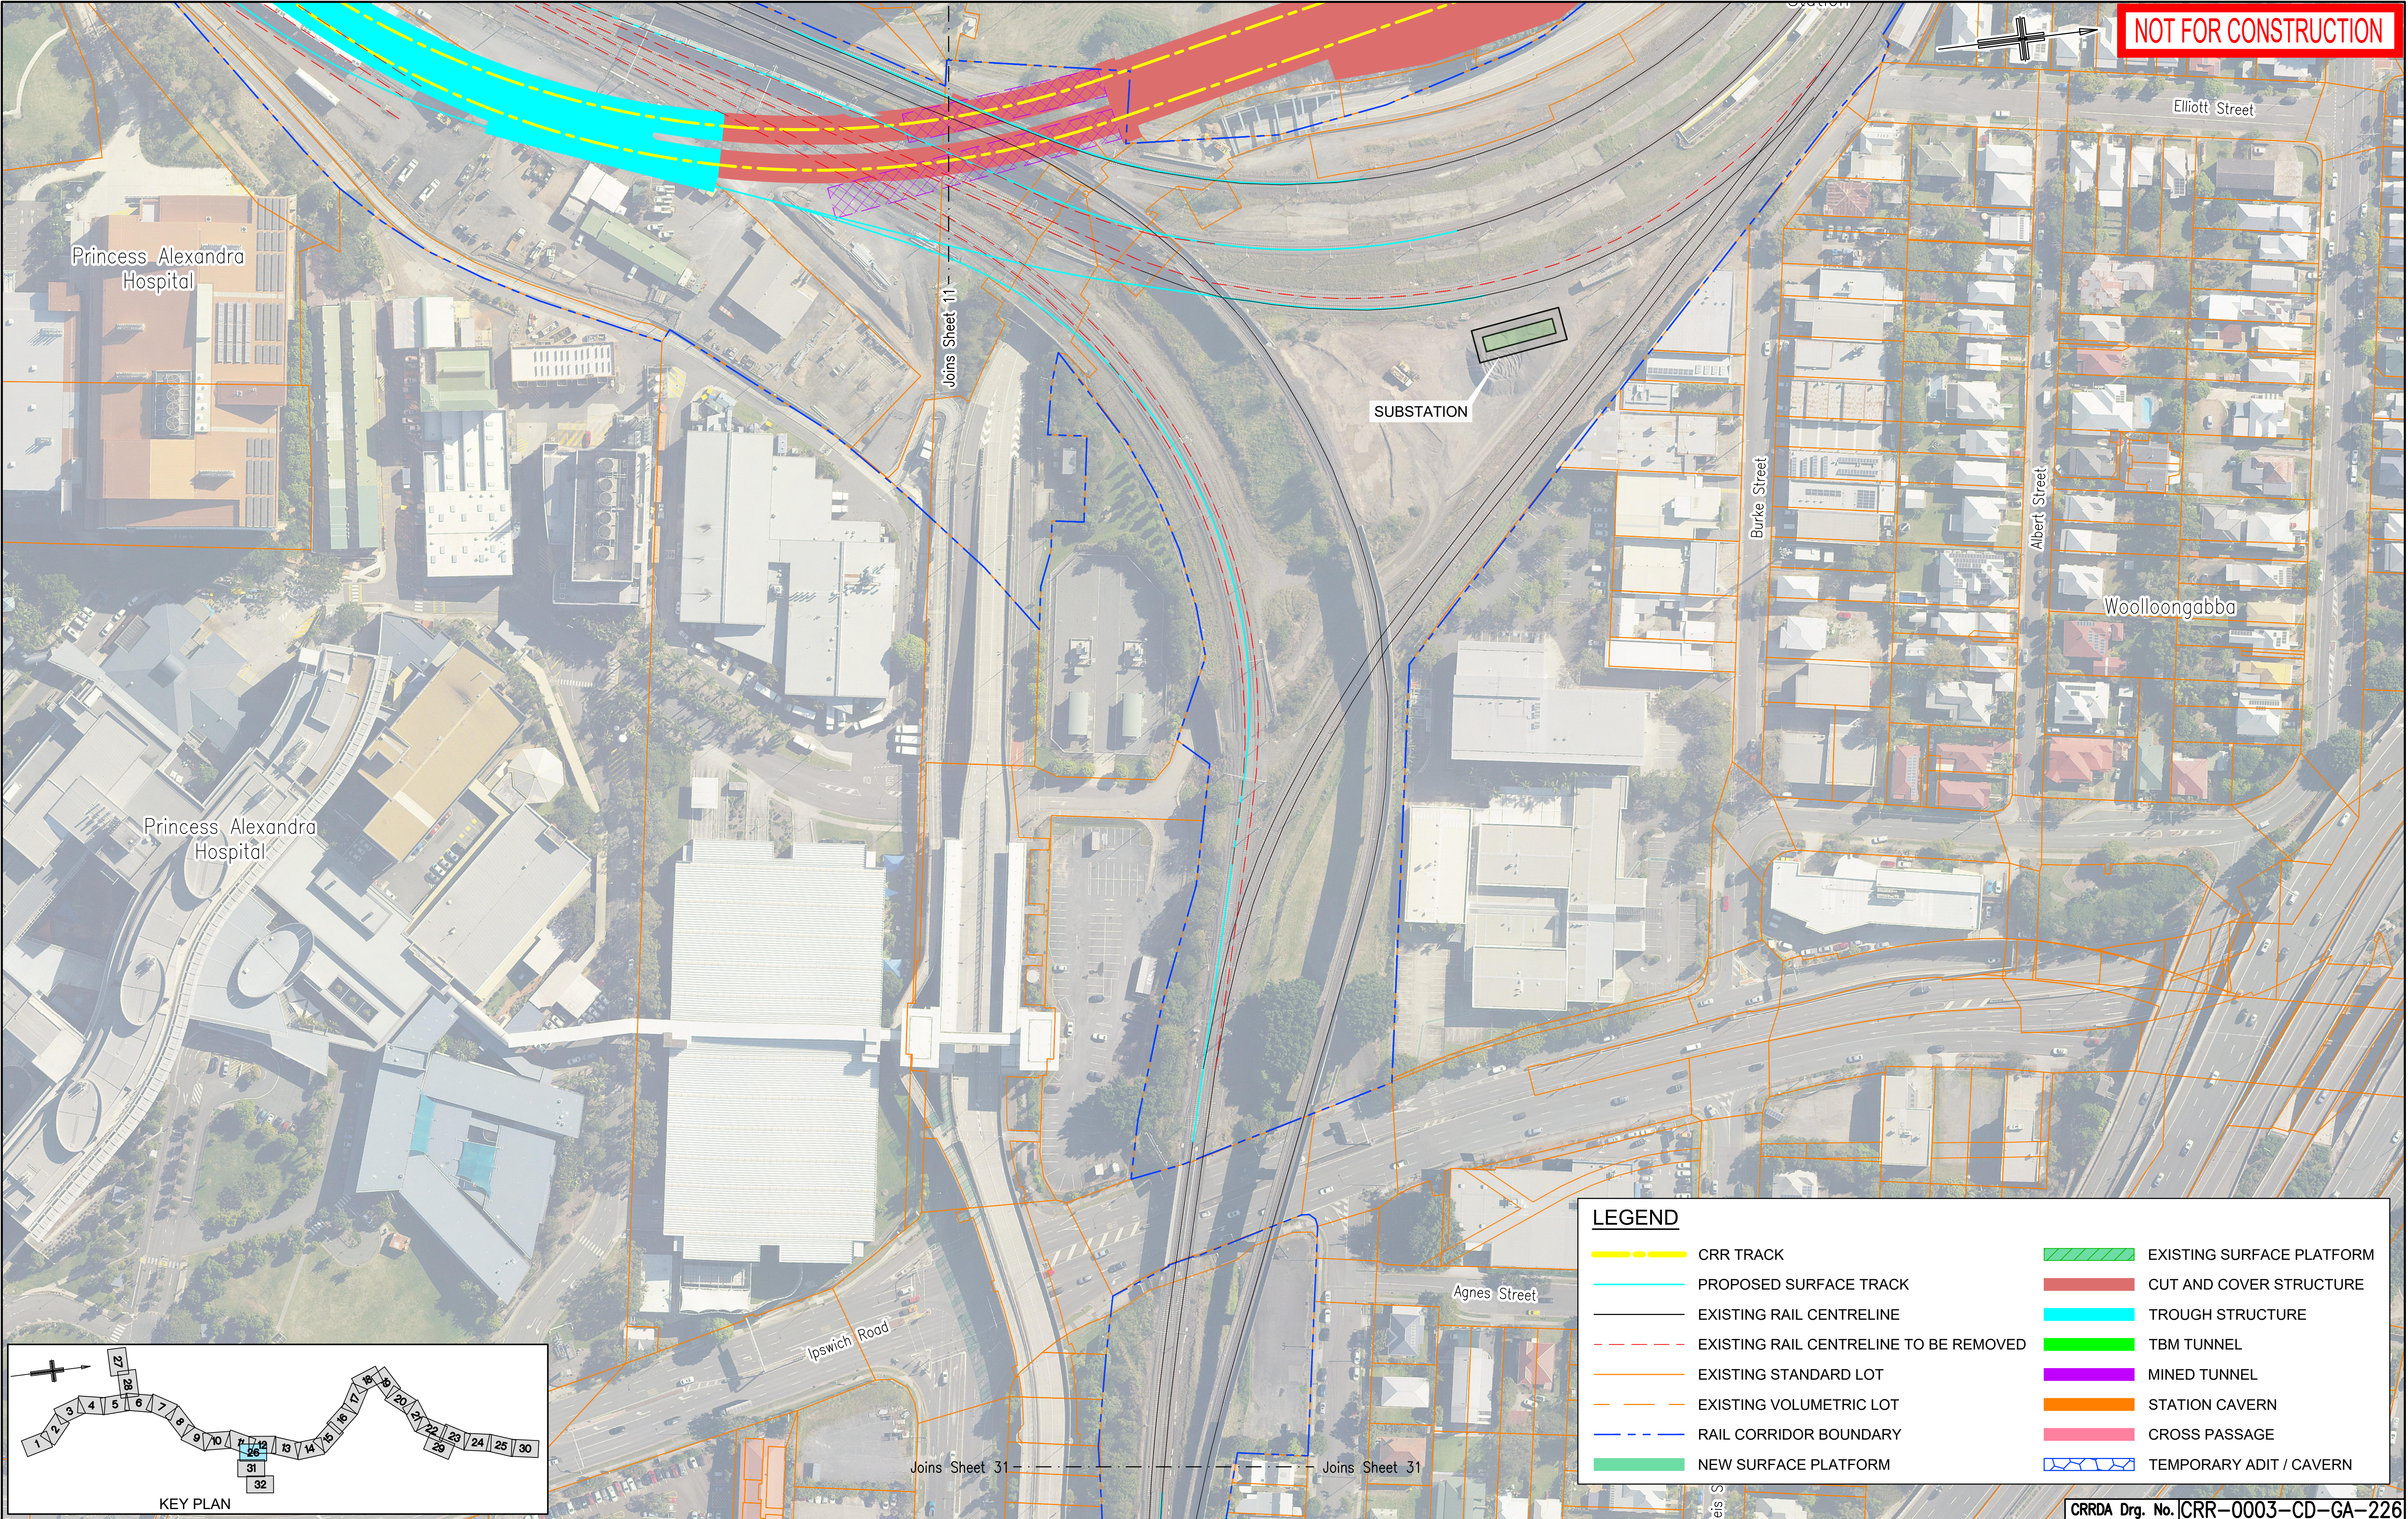

LEGEND	
	CRR TRACK
	PROPOSED SURFACE TRACK
	EXISTING RAIL CENTRELINE
	EXISTING RAIL CENTRELINE TO BE REMOVED
	EXISTING STANDARD LOT
	EXISTING VOLUMETRIC LOT
	RAIL CORRIDOR BOUNDARY
	NEW SURFACE PLATFORM
	EXISTING SURFACE PLATFORM
	CUT AND COVER STRUCTURE
	TROUGH STRUCTURE
	TBM TUNNEL
	MINED TUNNEL
	STATION CAVERN
	CROSS PASSAGE
	TEMPORARY ADIT / CAVERN

						Associated Job Nos		Survey Data		Scales NOT TO SCALE		BRISBANE CITY					GENERAL ARRANGEMENT SHEET 26											
F	REVISED TO SUIT PUBLIC CONSULTATION COMMENTS		15.03.21				Datum	BCSG02	CROSS RIVER RAIL																			
E	RFPC9 ISSUE		30.10.20						CHANGED PROJECT 9																			
D	RFPC8 ISSUE		24.07.20			Auxiliary Drg Nos		Horiz. Grid				Reference Points					Drawn		ENGINEERING CERTIFICATION (RPEQ)			Job No.						
C	RFPC7 ISSUE		08.05.20				Height Origin		Preceding RP					Dist. to start of job (km)		From start to end of job			From end to Following RP		Following RP		Contract No.					
B	MINOR REVISIONS TO RFPC4 ISSUE		29.04.19						Dimensions shown in metres except where shown otherwise					Designed					NO.		DATE		Drawing No.		F			
A	RFPC4 ISSUE		24.04.19				Survey Books																	Series Number		of		
Revisions/Descriptions			Certification		Date		Microfiled						Through Chainage from														MRR_Detail (02/14)	
CAD FILES																												