
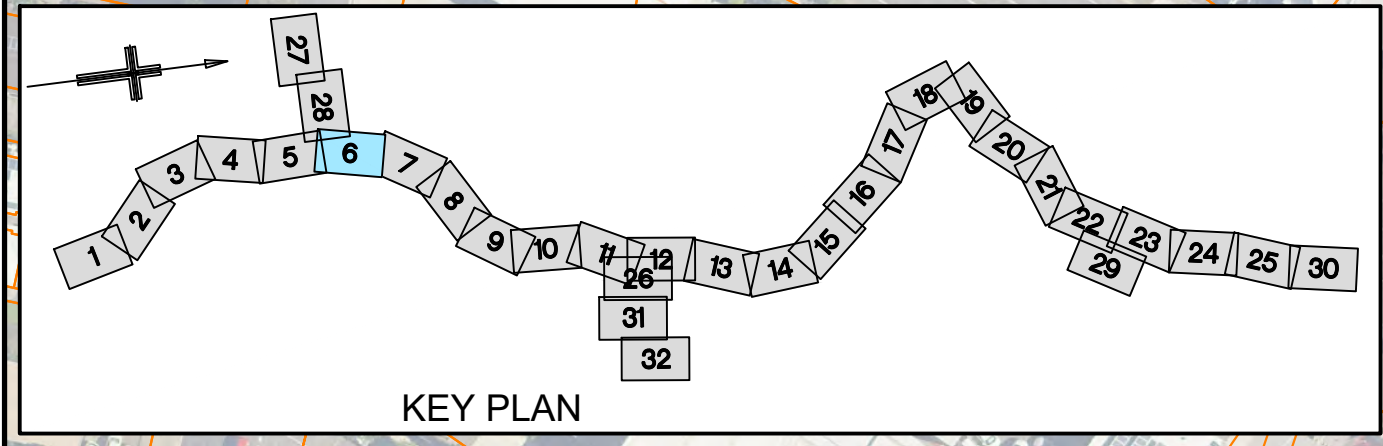


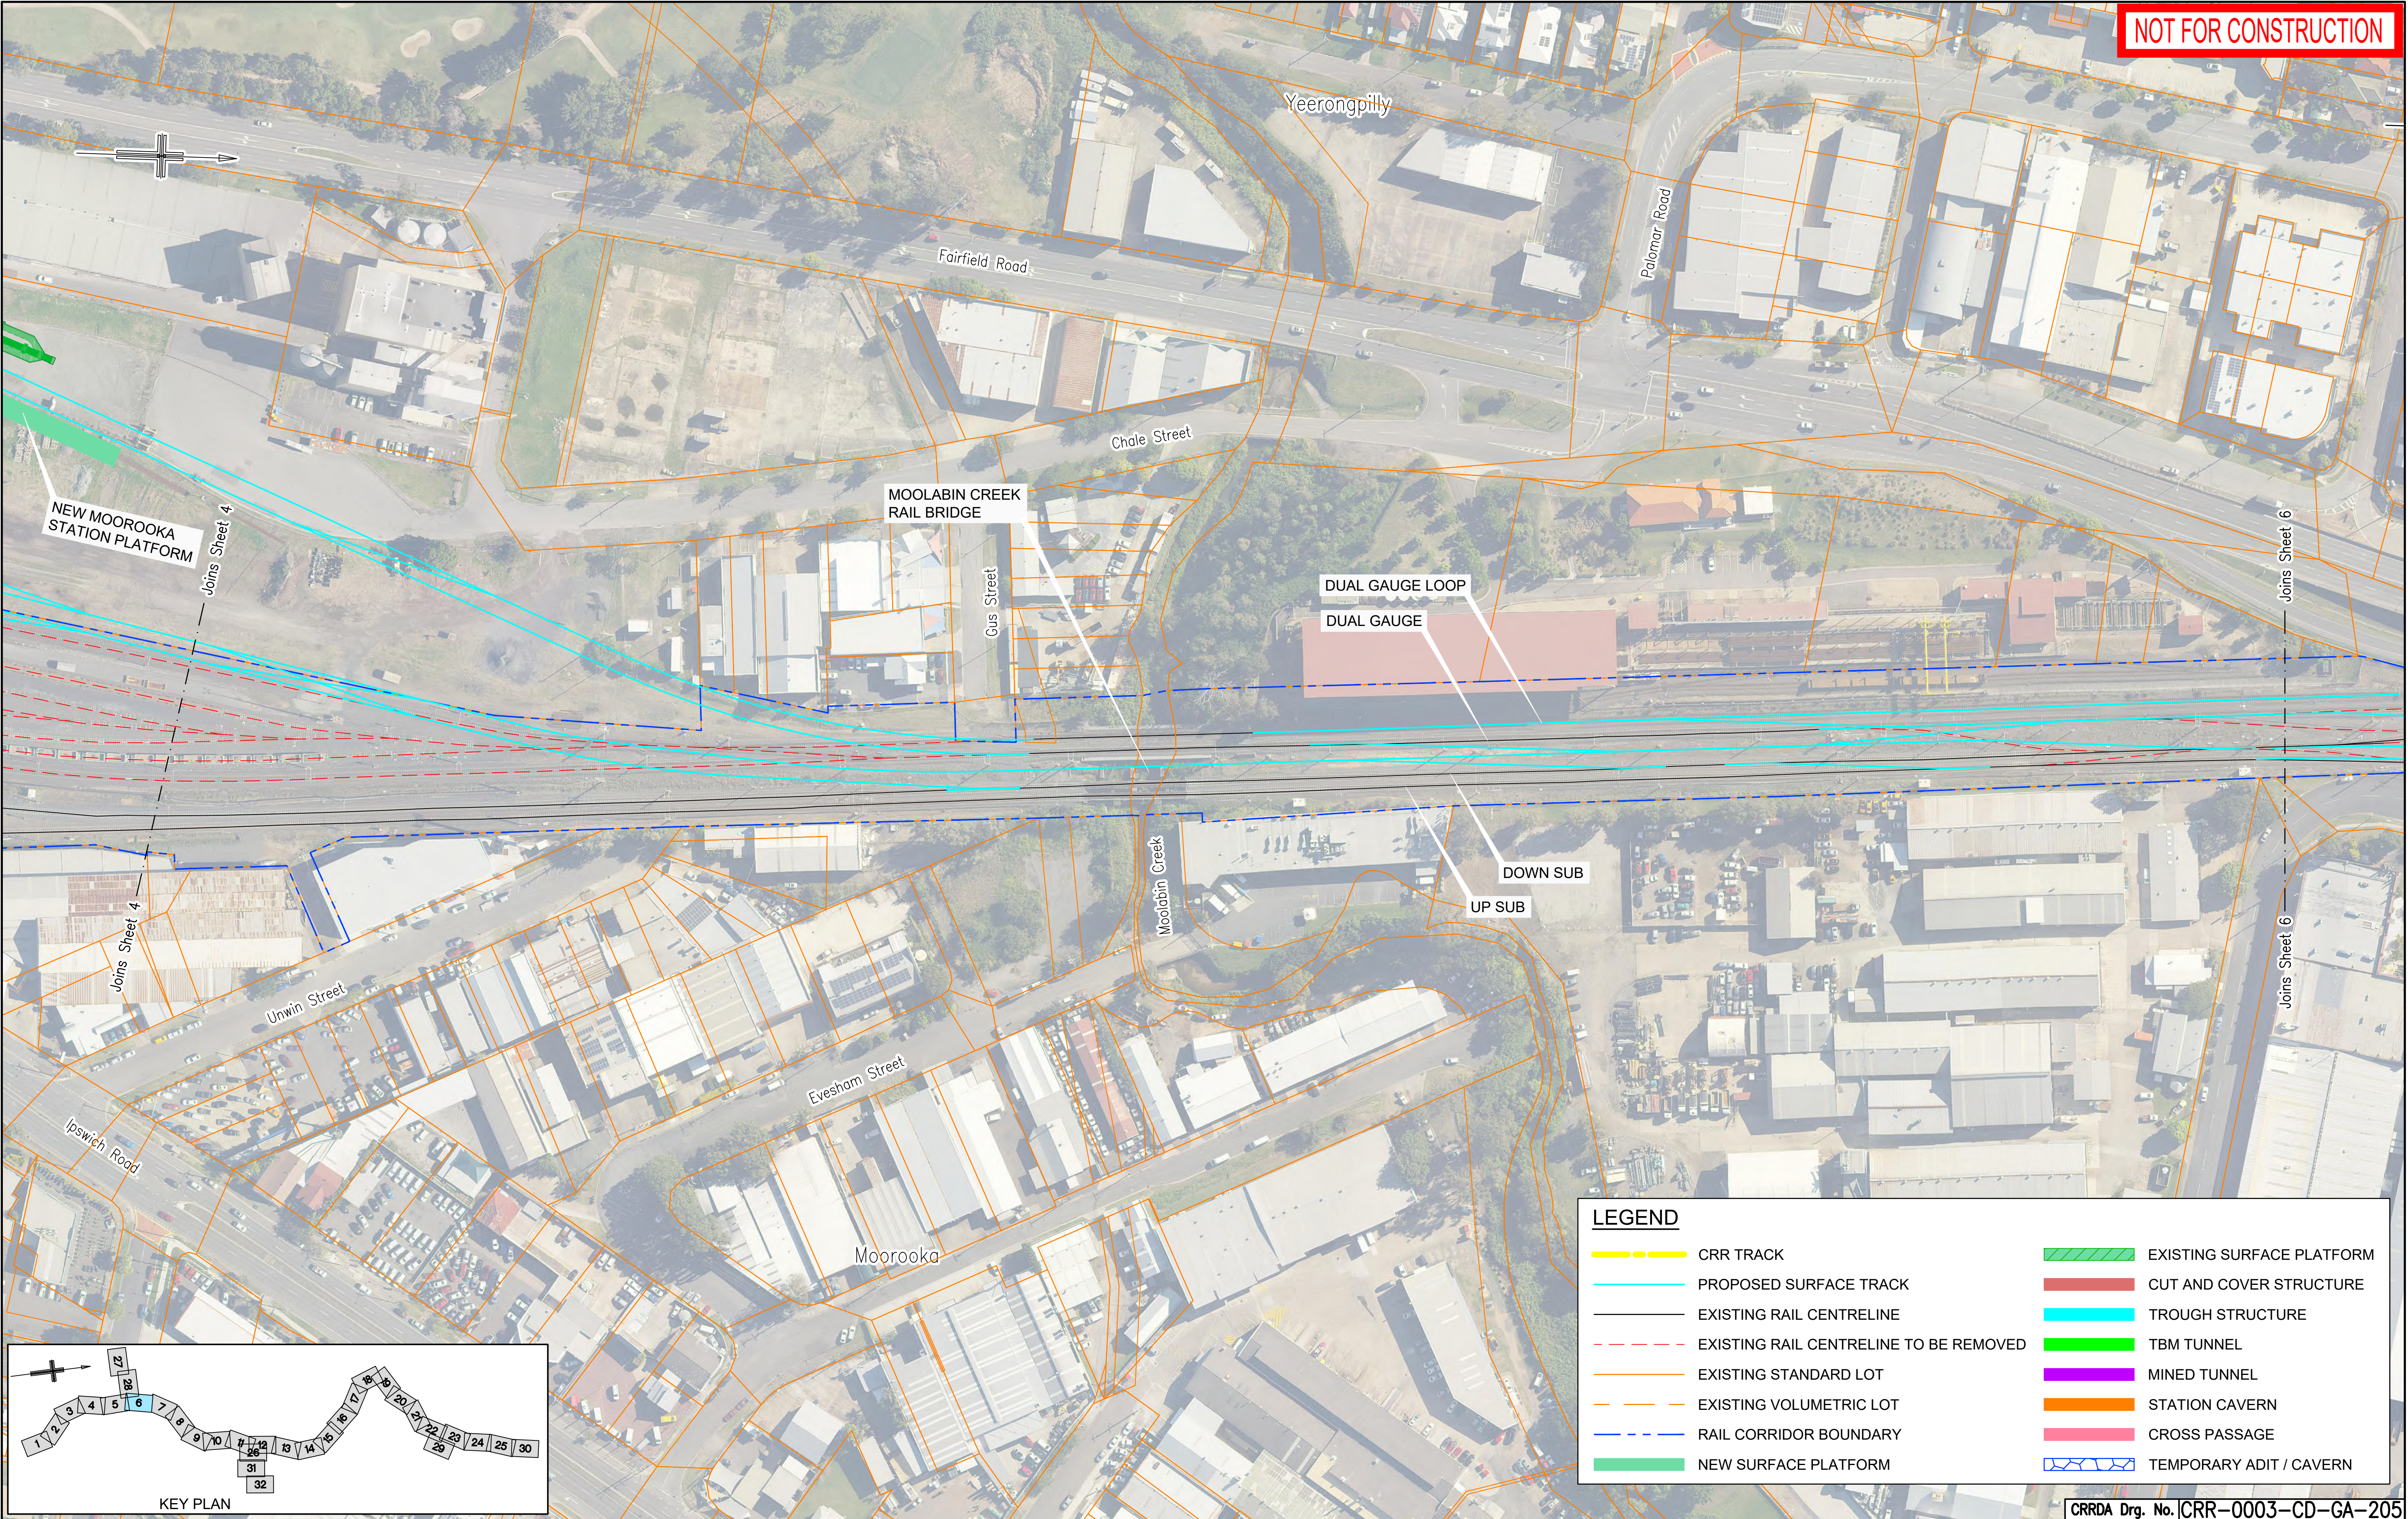

F		REVISED TO SUIT PUBLIC CONSULTATION COMMENTS		15.03.21		Associated Job Nos	Survey Data		Scales	BRISBANE CITY					GENERAL ARRANGEMENT SHEET 5								
E		RFPC9 ISSUE		30.10.20			Datum	BCSG02		CROSS RIVER RAIL													
D		RFPC8 ISSUE		24.07.20						CHANGED PROJECT 9													
C		RFPC7 ISSUE		08.05.20			Auxiliary Drg Nos	Horiz. Grid		NOT TO SCALE	Reference Points					Drawn	ENGINEERING CERTIFICATION (RPEQ)					Job No.	
B		MINOR REVISIONS TO RFPC4 ISSUE		29.04.19							Height Origin		Preceding RP	Dist. to start of job (km)	From start to end of job		From end to Following RP	Following RP	ENG. AREA	NAME	SIGNATURE		
A		RFPC4 ISSUE		24.04.19				Survey Books					Dimensions shown in metres except where shown otherwise										
		Revisions/Descriptions		Certification		Date		Microfiled											Series Number		of	MRR_Detail (02/14)	
CAD FILES																							