
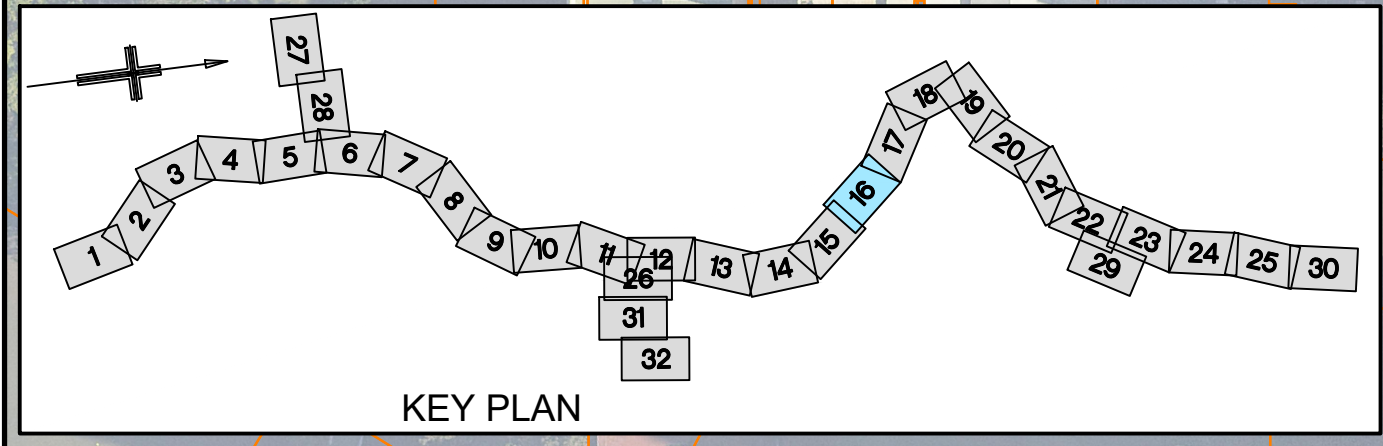


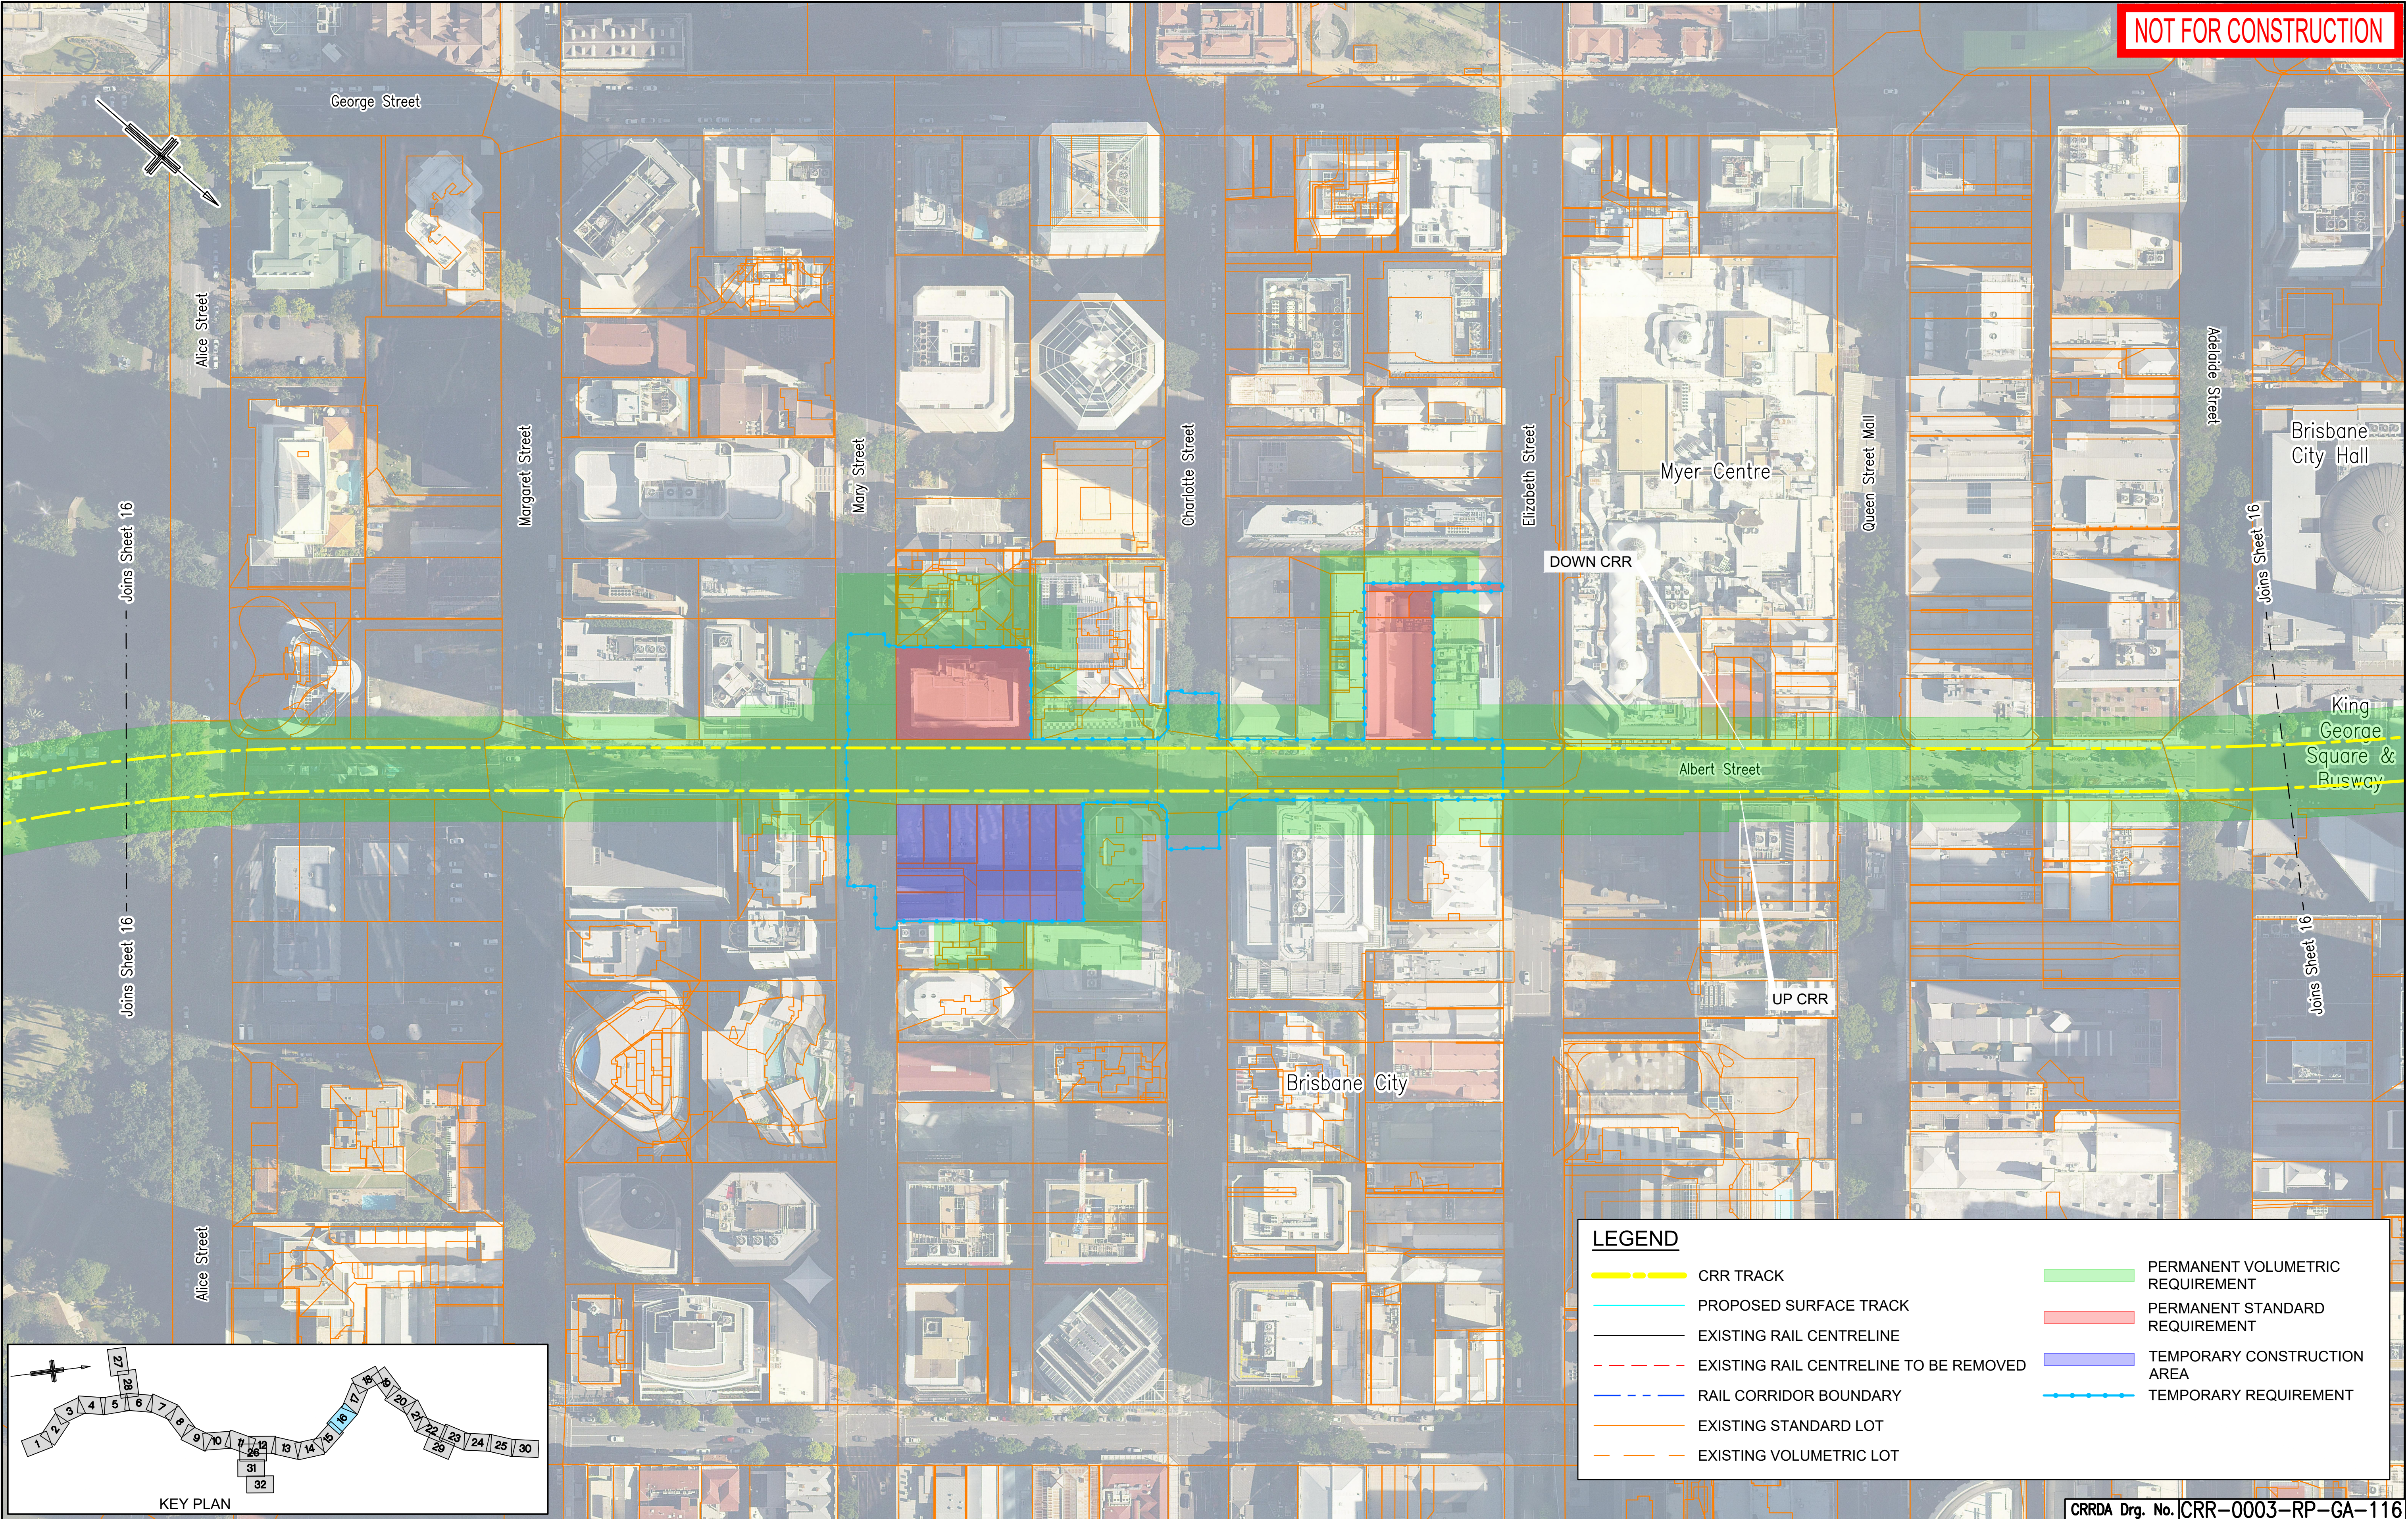

					Associated Job Nos	Survey Data		Scales	BRISBANE CITY					PROPERTY IMPACT PLANS SHEET 16												
F	REVISED TO SUIT PUBLIC CONSULTATION COMMENTS		15.03.21			Auxiliary Drg Nos	Datum		BCSG02	CROSS RIVER RAIL																
E	RFPC9 ISSUE		30.10.20		Horiz. Grid				CHANGED PROJECT 9																	
D	RFPC8 ISSUE		24.07.20						Reference Points																	
C	RFPC7 ISSUE		08.05.20						Height Origin		Preceding RP	Dist. to start of job (km)	From start to end of job	From end to Following RP	Following RP											
B	MINOR REVISIONS TO RFPC4 ISSUE		29.04.19		Drawn											ENGINEERING CERTIFICATION (RPEQ)					Job No.					
A	RFPC4 ISSUE		24.04.19		Survey Books		Dimensions shown in metres except where shown otherwise	Designed											Contract No.							
Revisions/Descriptions		Certification	Date	Microfiled																						
CAD FILES									Through Chainage from												Series Number			of	MRR_Detail (02/14)	