
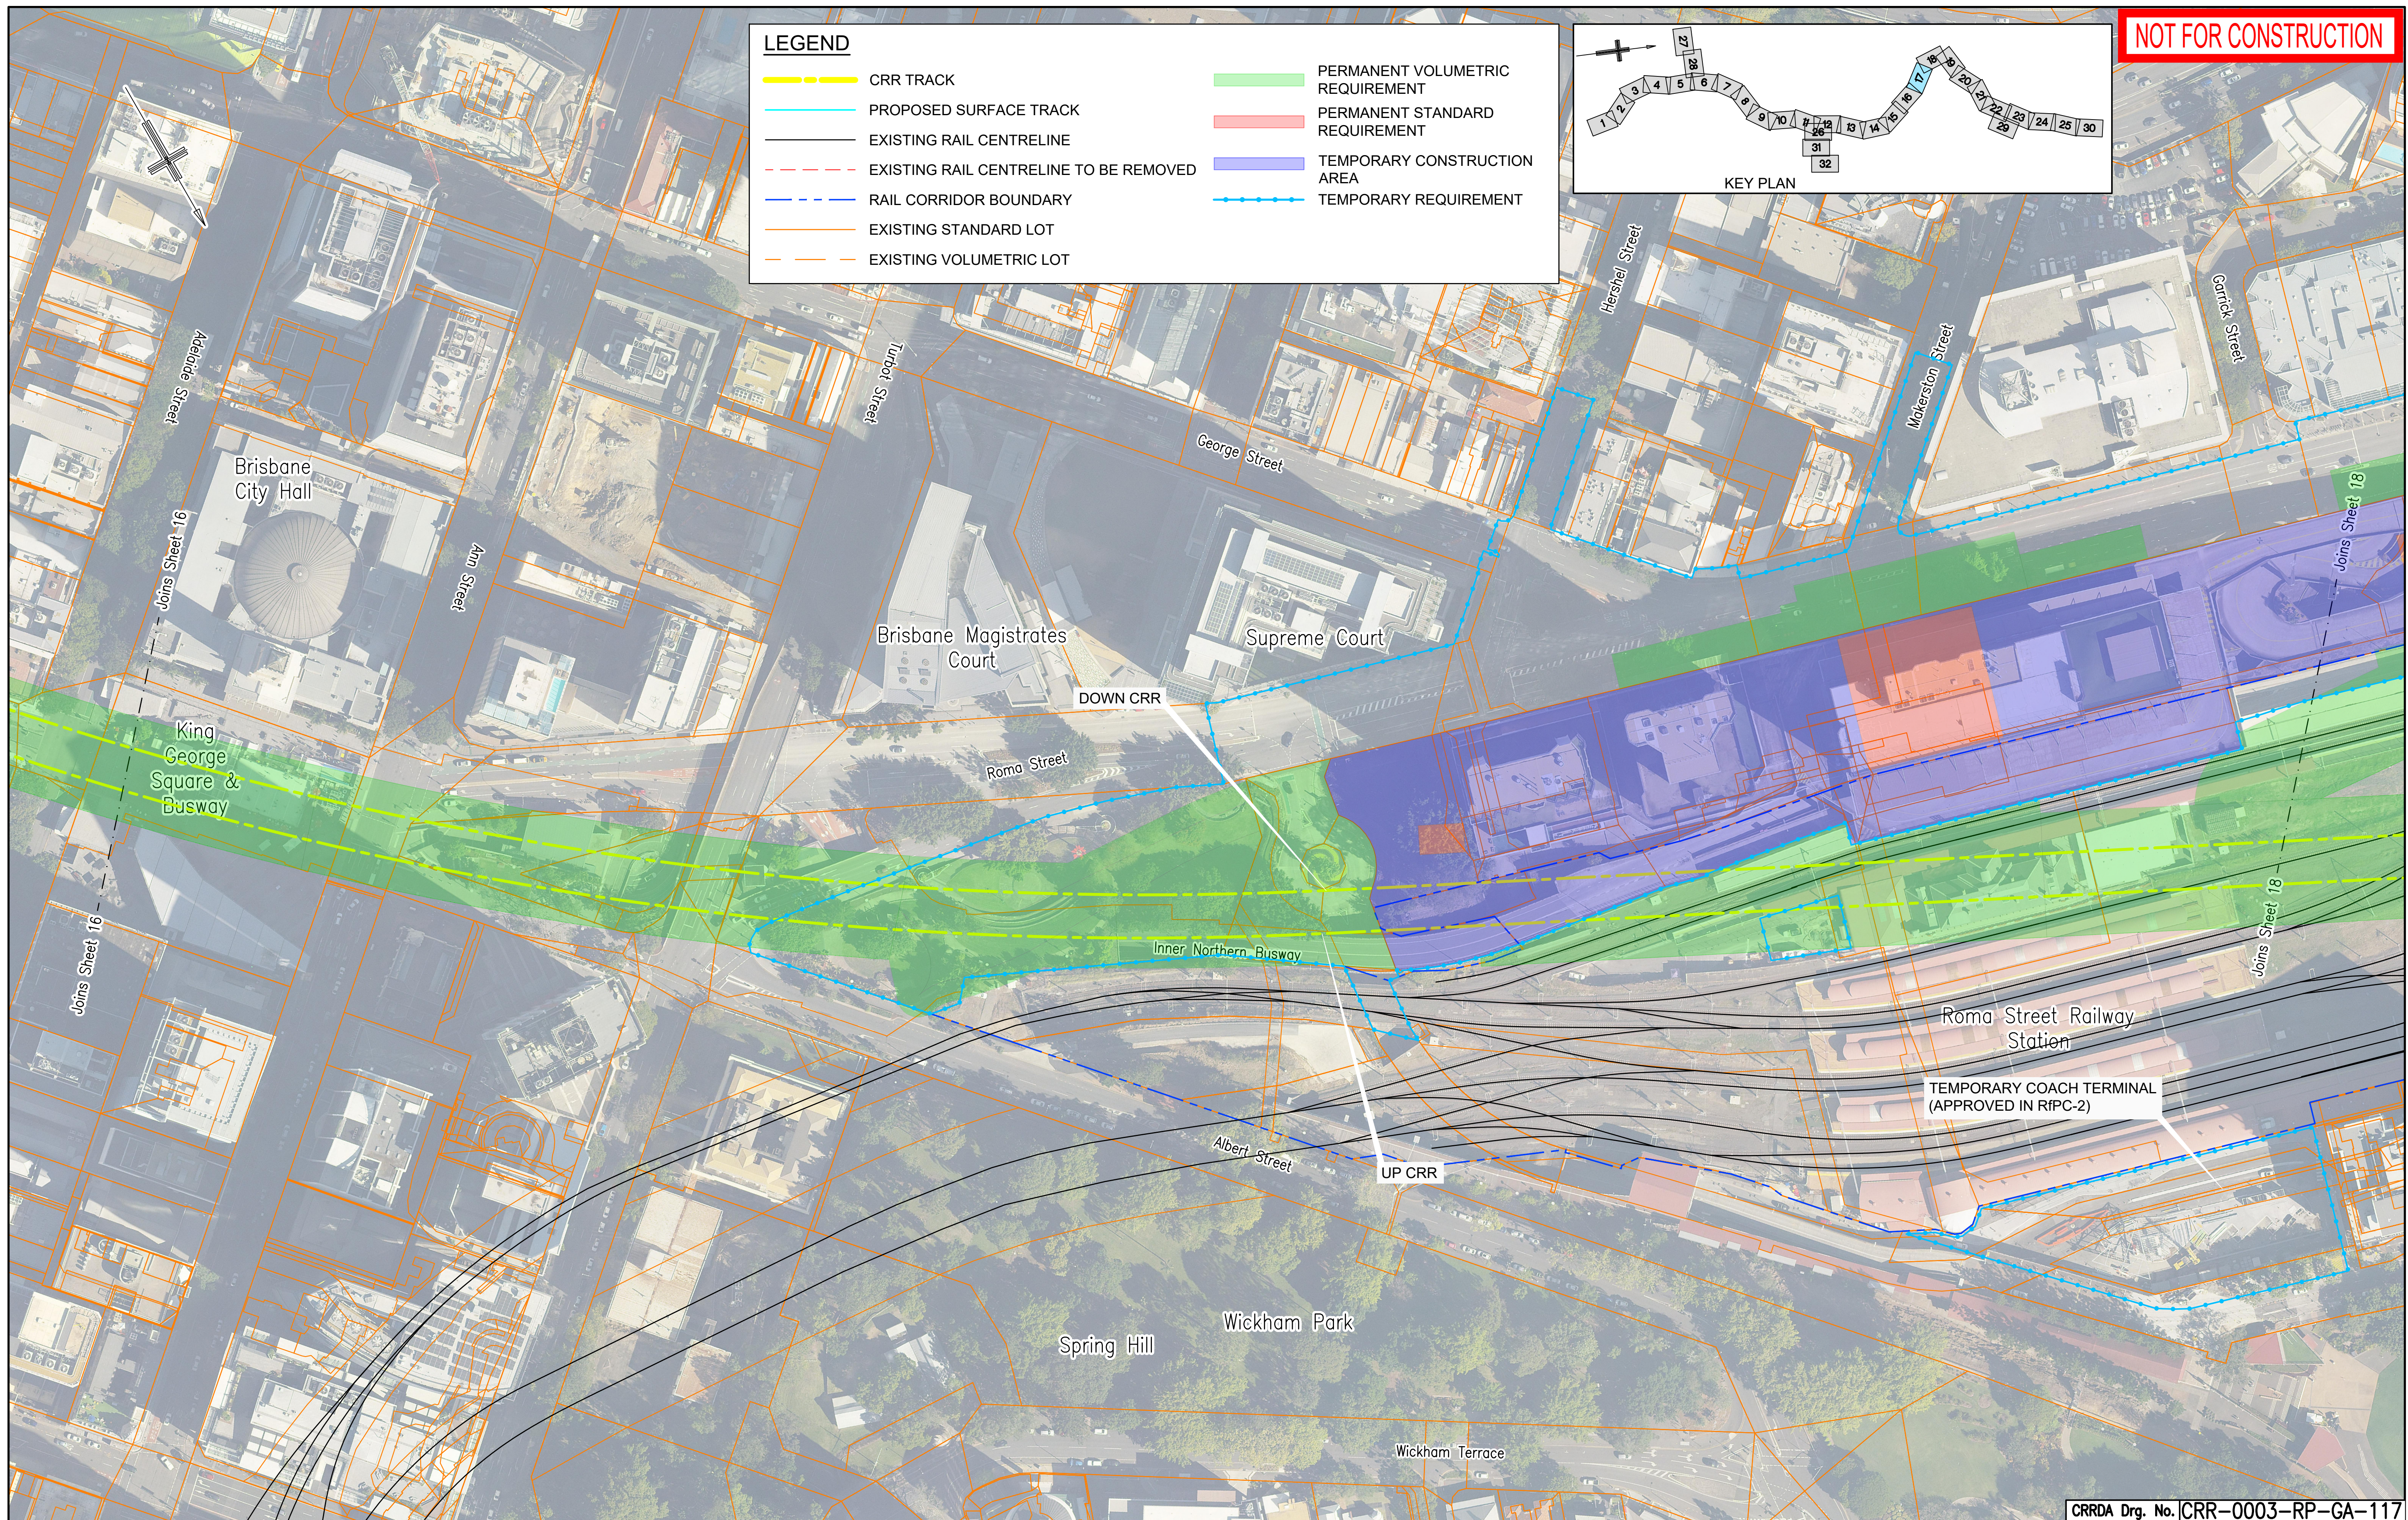


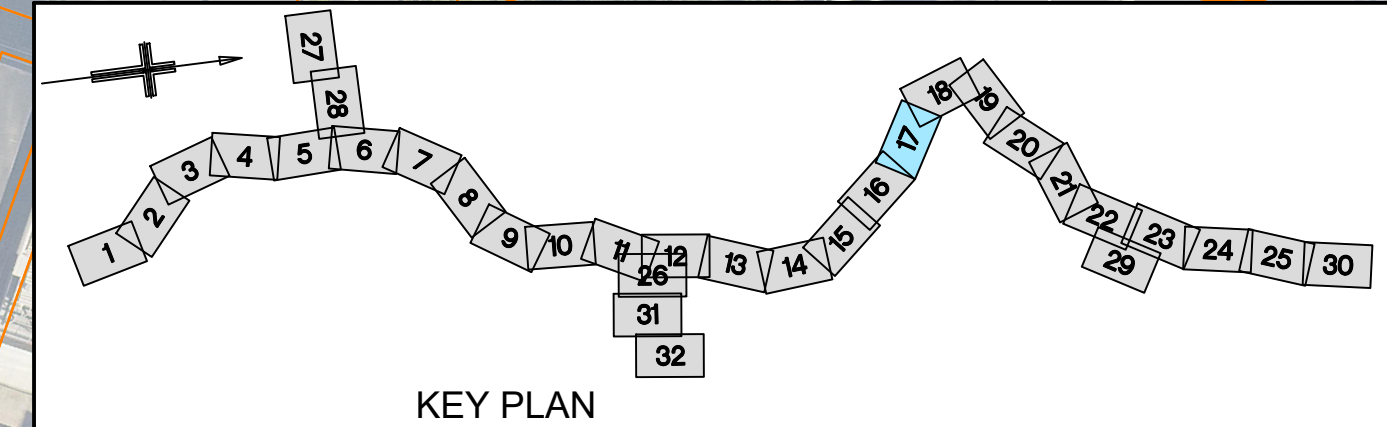

					Associated Job Nos	Survey Data		Scales	BRISBANE CITY					PROPERTY IMPACT PLANS SHEET 17																
F	REVISED TO SUIT PUBLIC CONSULTATION COMMENTS		15.03.21			Datum	BCSG02		CROSS RIVER RAIL																					
E	RFPC9 ISSUE		30.10.20																											
D	RFPC8 ISSUE		24.07.20		Auxiliary Drg Nos	Horiz. Grid			CHANGED PROJECT 9																					
C	RFPC7 ISSUE		08.05.20			Height Origin																								
B	MINOR REVISIONS TO RFPC4 ISSUE		29.04.19							Reference Points					Drawn	ENGINEERING CERTIFICATION (RPEQ)					Job No.									
A	RFPC4 ISSUE		24.04.19			Survey Books		Dimensions shown in metres except where shown otherwise	Preceding RP	Dist. to start of job (km)	From start to end of job	From end to Following RP	Following RP	Designed		ENG. AREA	NAME	SIGNATURE	NO.	DATE	Contract No.									
Revisions/Descriptions		Certification	Date	Microfilmed																	Drawing No.		F							
CAD FILES		Through Chainage from																							Series Number		of		MRR_Detail (02/14)	