


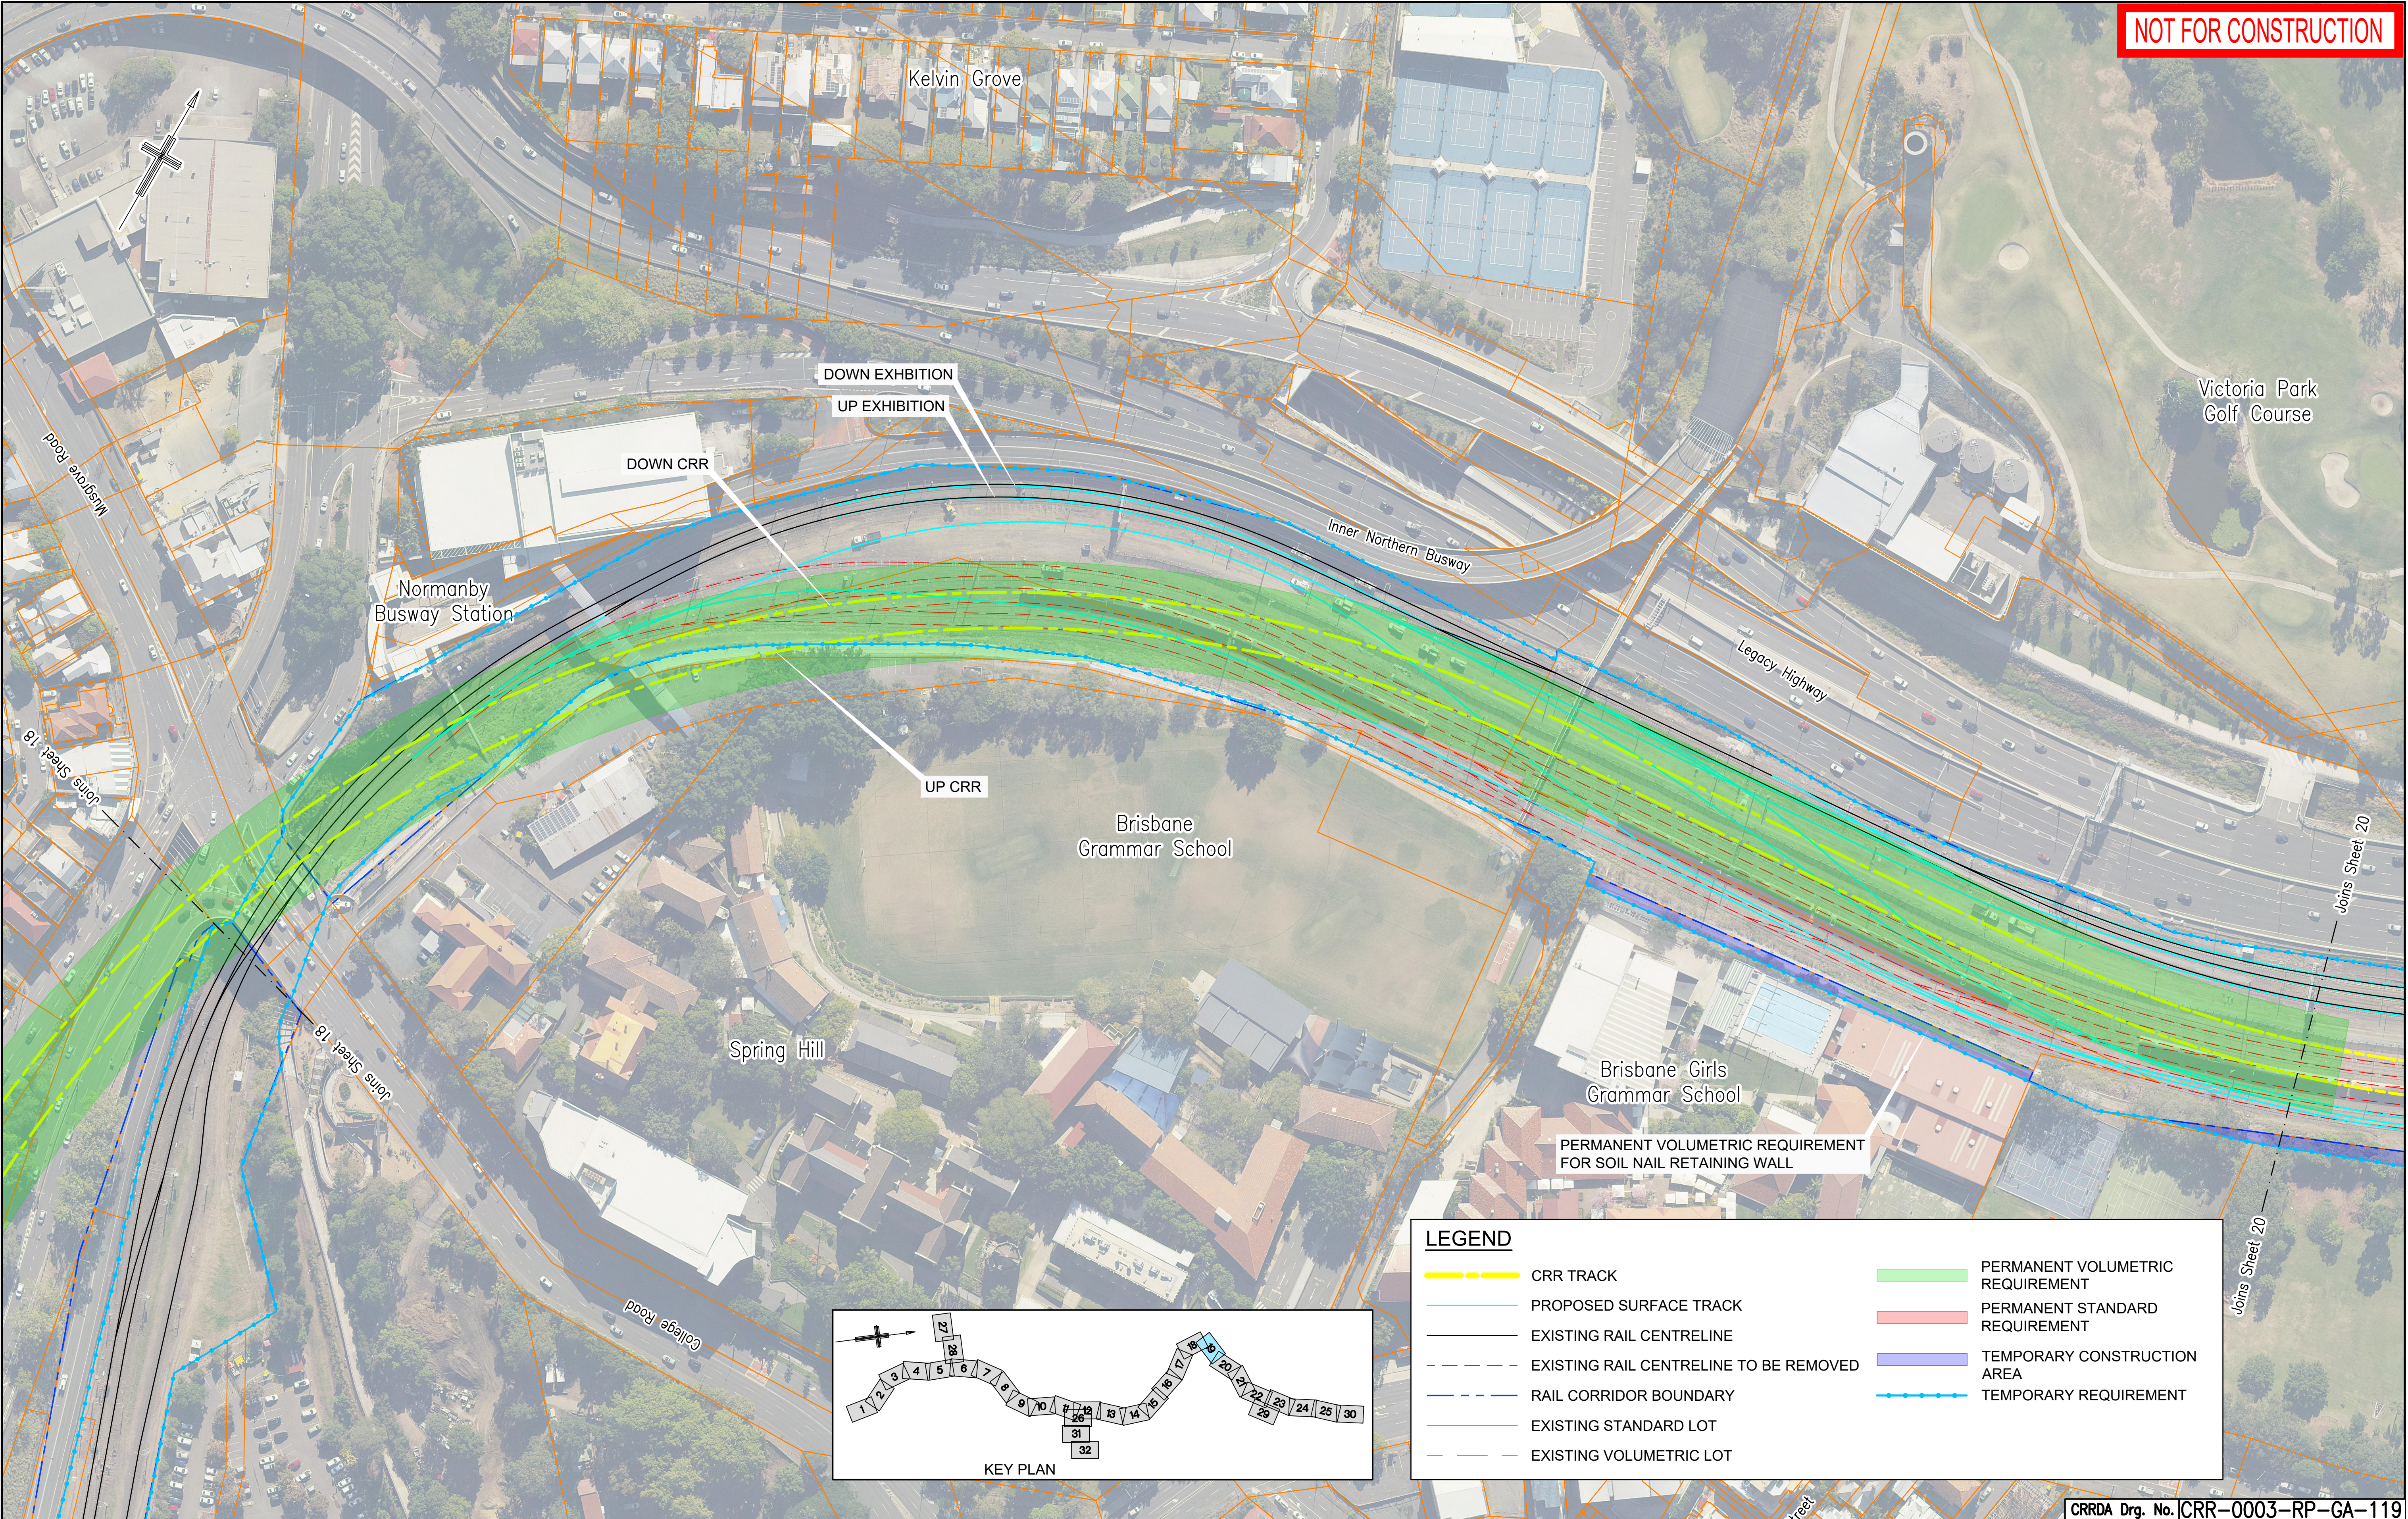

						Associated Job Nos		Survey Data		Scales		BRISBANE CITY					PROPERTY IMPACT PLANS SHEET 19							
F	REVISED TO SUIT PUBLIC CONSULTATION COMMENTS		15.03.21				Datum	BCSG02	CROSS RIVER RAIL															
E	RFPC9 ISSUE		30.10.20						CHANGED PROJECT 9															
D	RFPC8 ISSUE		24.07.20				Auxiliary Drg Nos	Horiz. Grid		NOT TO SCALE		Reference Points					Drawn	ENGINEERING CERTIFICATION (RPEQ)					Job No.	
C	RFPC7 ISSUE		08.05.20					Height Origin				Preceding RP	Dist. to start of job (km)	From start to end of job	From end to Following RP	Following RP		ENG. AREA	NAME	SIGNATURE	NO.	DATE	Contract No.	
B	MINOR REVISIONS TO RFPC4 ISSUE		29.04.19																			Drawing No.		F
A	RFPC4 ISSUE		24.04.19					Survey Books				Dimensions shown in metres except where shown otherwise										Series Number		of
Revisions/Descriptions			Certification		Date	Microfiled					Through Chainage from		Designed						MRR_Detail (02/14)					
CAD FILES																								