
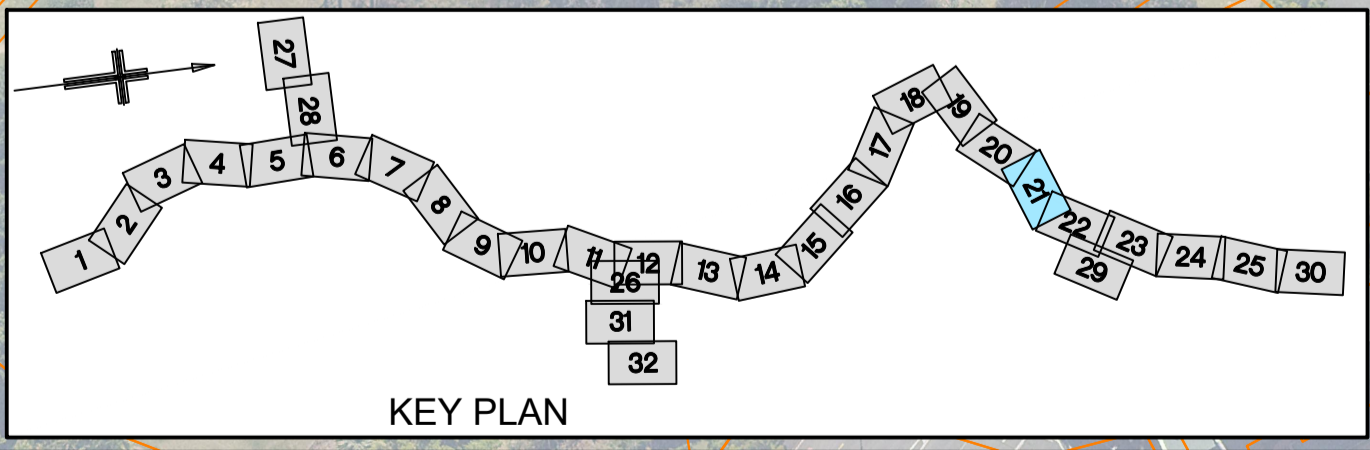


**NOT FOR CONSTRUCTION**

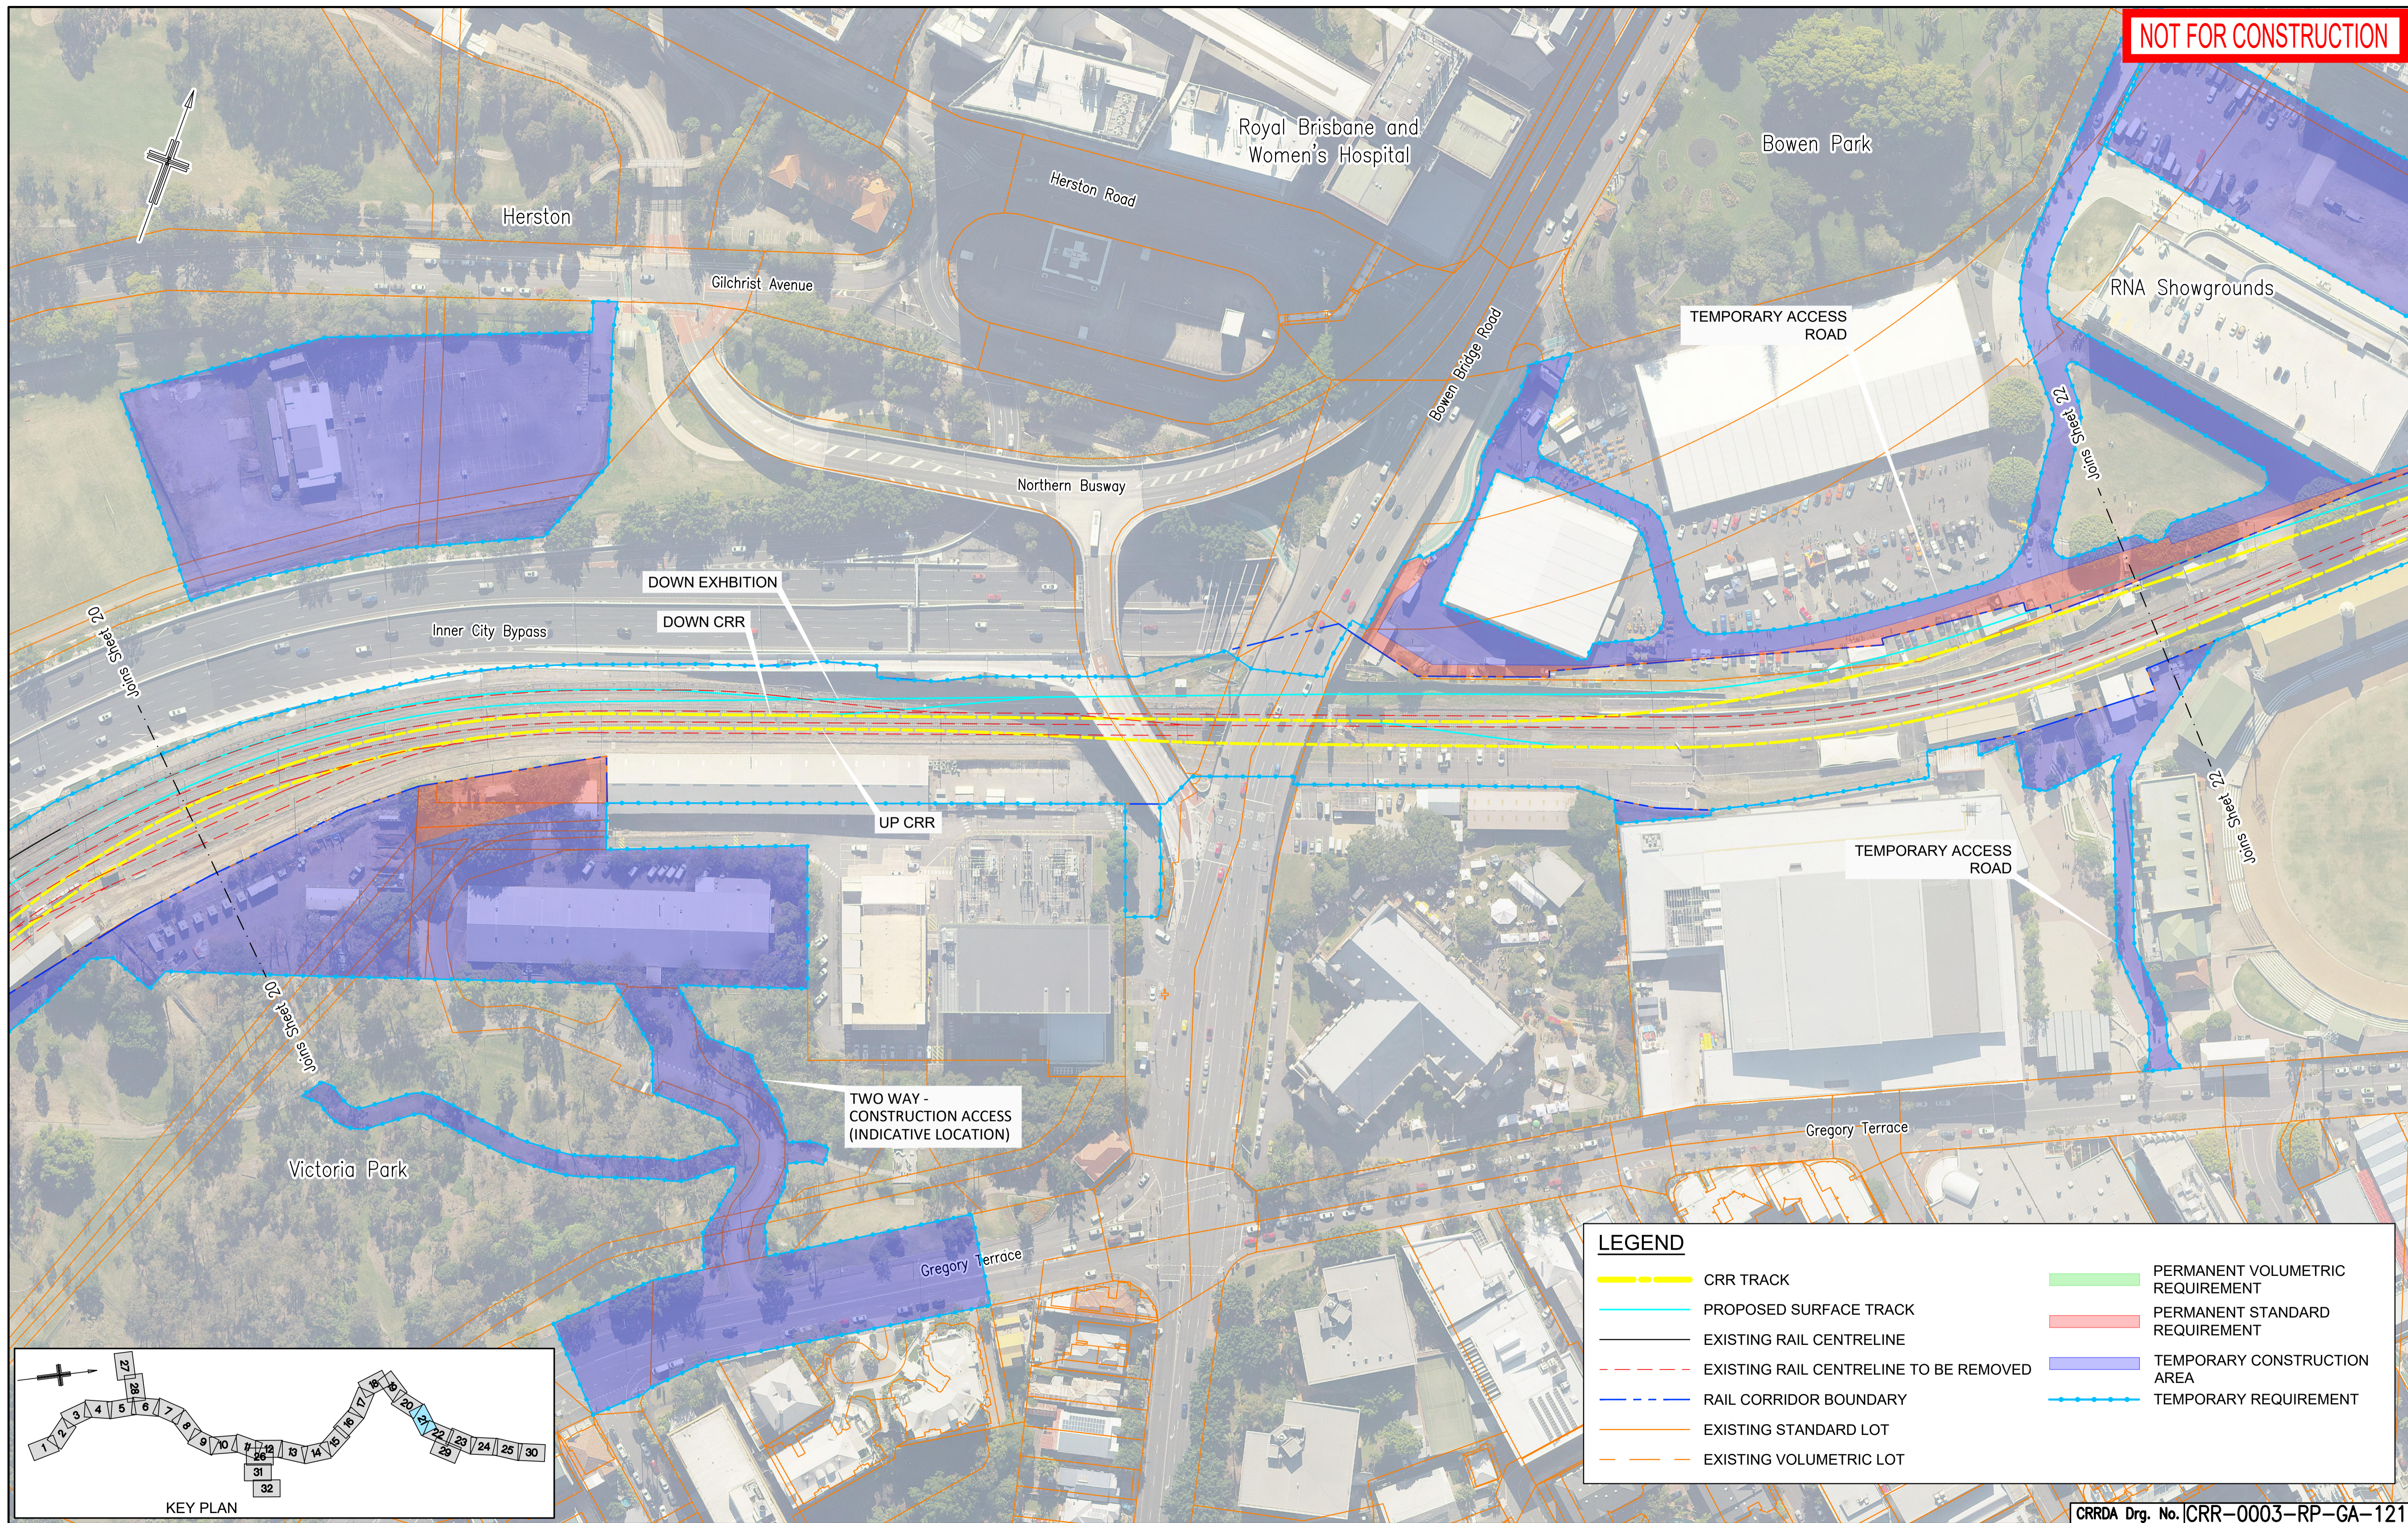

LEGEND	
	CRR TRACK
	PROPOSED SURFACE TRACK
	EXISTING RAIL CENTRELINE
	EXISTING RAIL CENTRELINE TO BE REMOVED
	RAIL CORRIDOR BOUNDARY
	EXISTING STANDARD LOT
	EXISTING VOLUMETRIC LOT
	PERMANENT VOLUMETRIC REQUIREMENT
	PERMANENT STANDARD REQUIREMENT
	TEMPORARY CONSTRUCTION AREA
	TEMPORARY REQUIREMENT

CRRDA Drg. No. CRR-0003-RP-GA-121

Revisions/Descriptions	Certification	Date	Microfiled
F REVISED TO SUIT PUBLIC CONSULTATION COMMENTS		15.03.21	
E RFPC9 ISSUE		30.11.20	
D RFPC8 ISSUE		24.07.20	
C RFPC7 ISSUE		08.05.20	
B MINOR REVISIONS TO RFPC4 ISSUE		29.04.19	
A RFPC4 ISSUE		24.04.19	

Associated Job Nos	Survey Data	Scales
	Datum BCSG02	
Auxiliary Drg Nos	Horiz. Grid	NOT TO SCALE
	Height Origin	
	Survey Books	Dimensions shown in metres except where shown otherwise

BRISBANE CITY CROSS RIVER RAIL CHANGED PROJECT 9				
Reference Points				
Preceding RP	Dist. to start of job (km)	From start to end of job	From end to Following RP	Following RP
Through Chainage from				

PROPERTY IMPACT PLANS SHEET 21				
ENGINEERING CERTIFICATION (RPEQ)				
ENG. AREA	NAME	SIGNATURE	NO.	DATE

Job No.
Contract No.
Drawing No.
Series Number
of
MRR_Detail (02/14)