



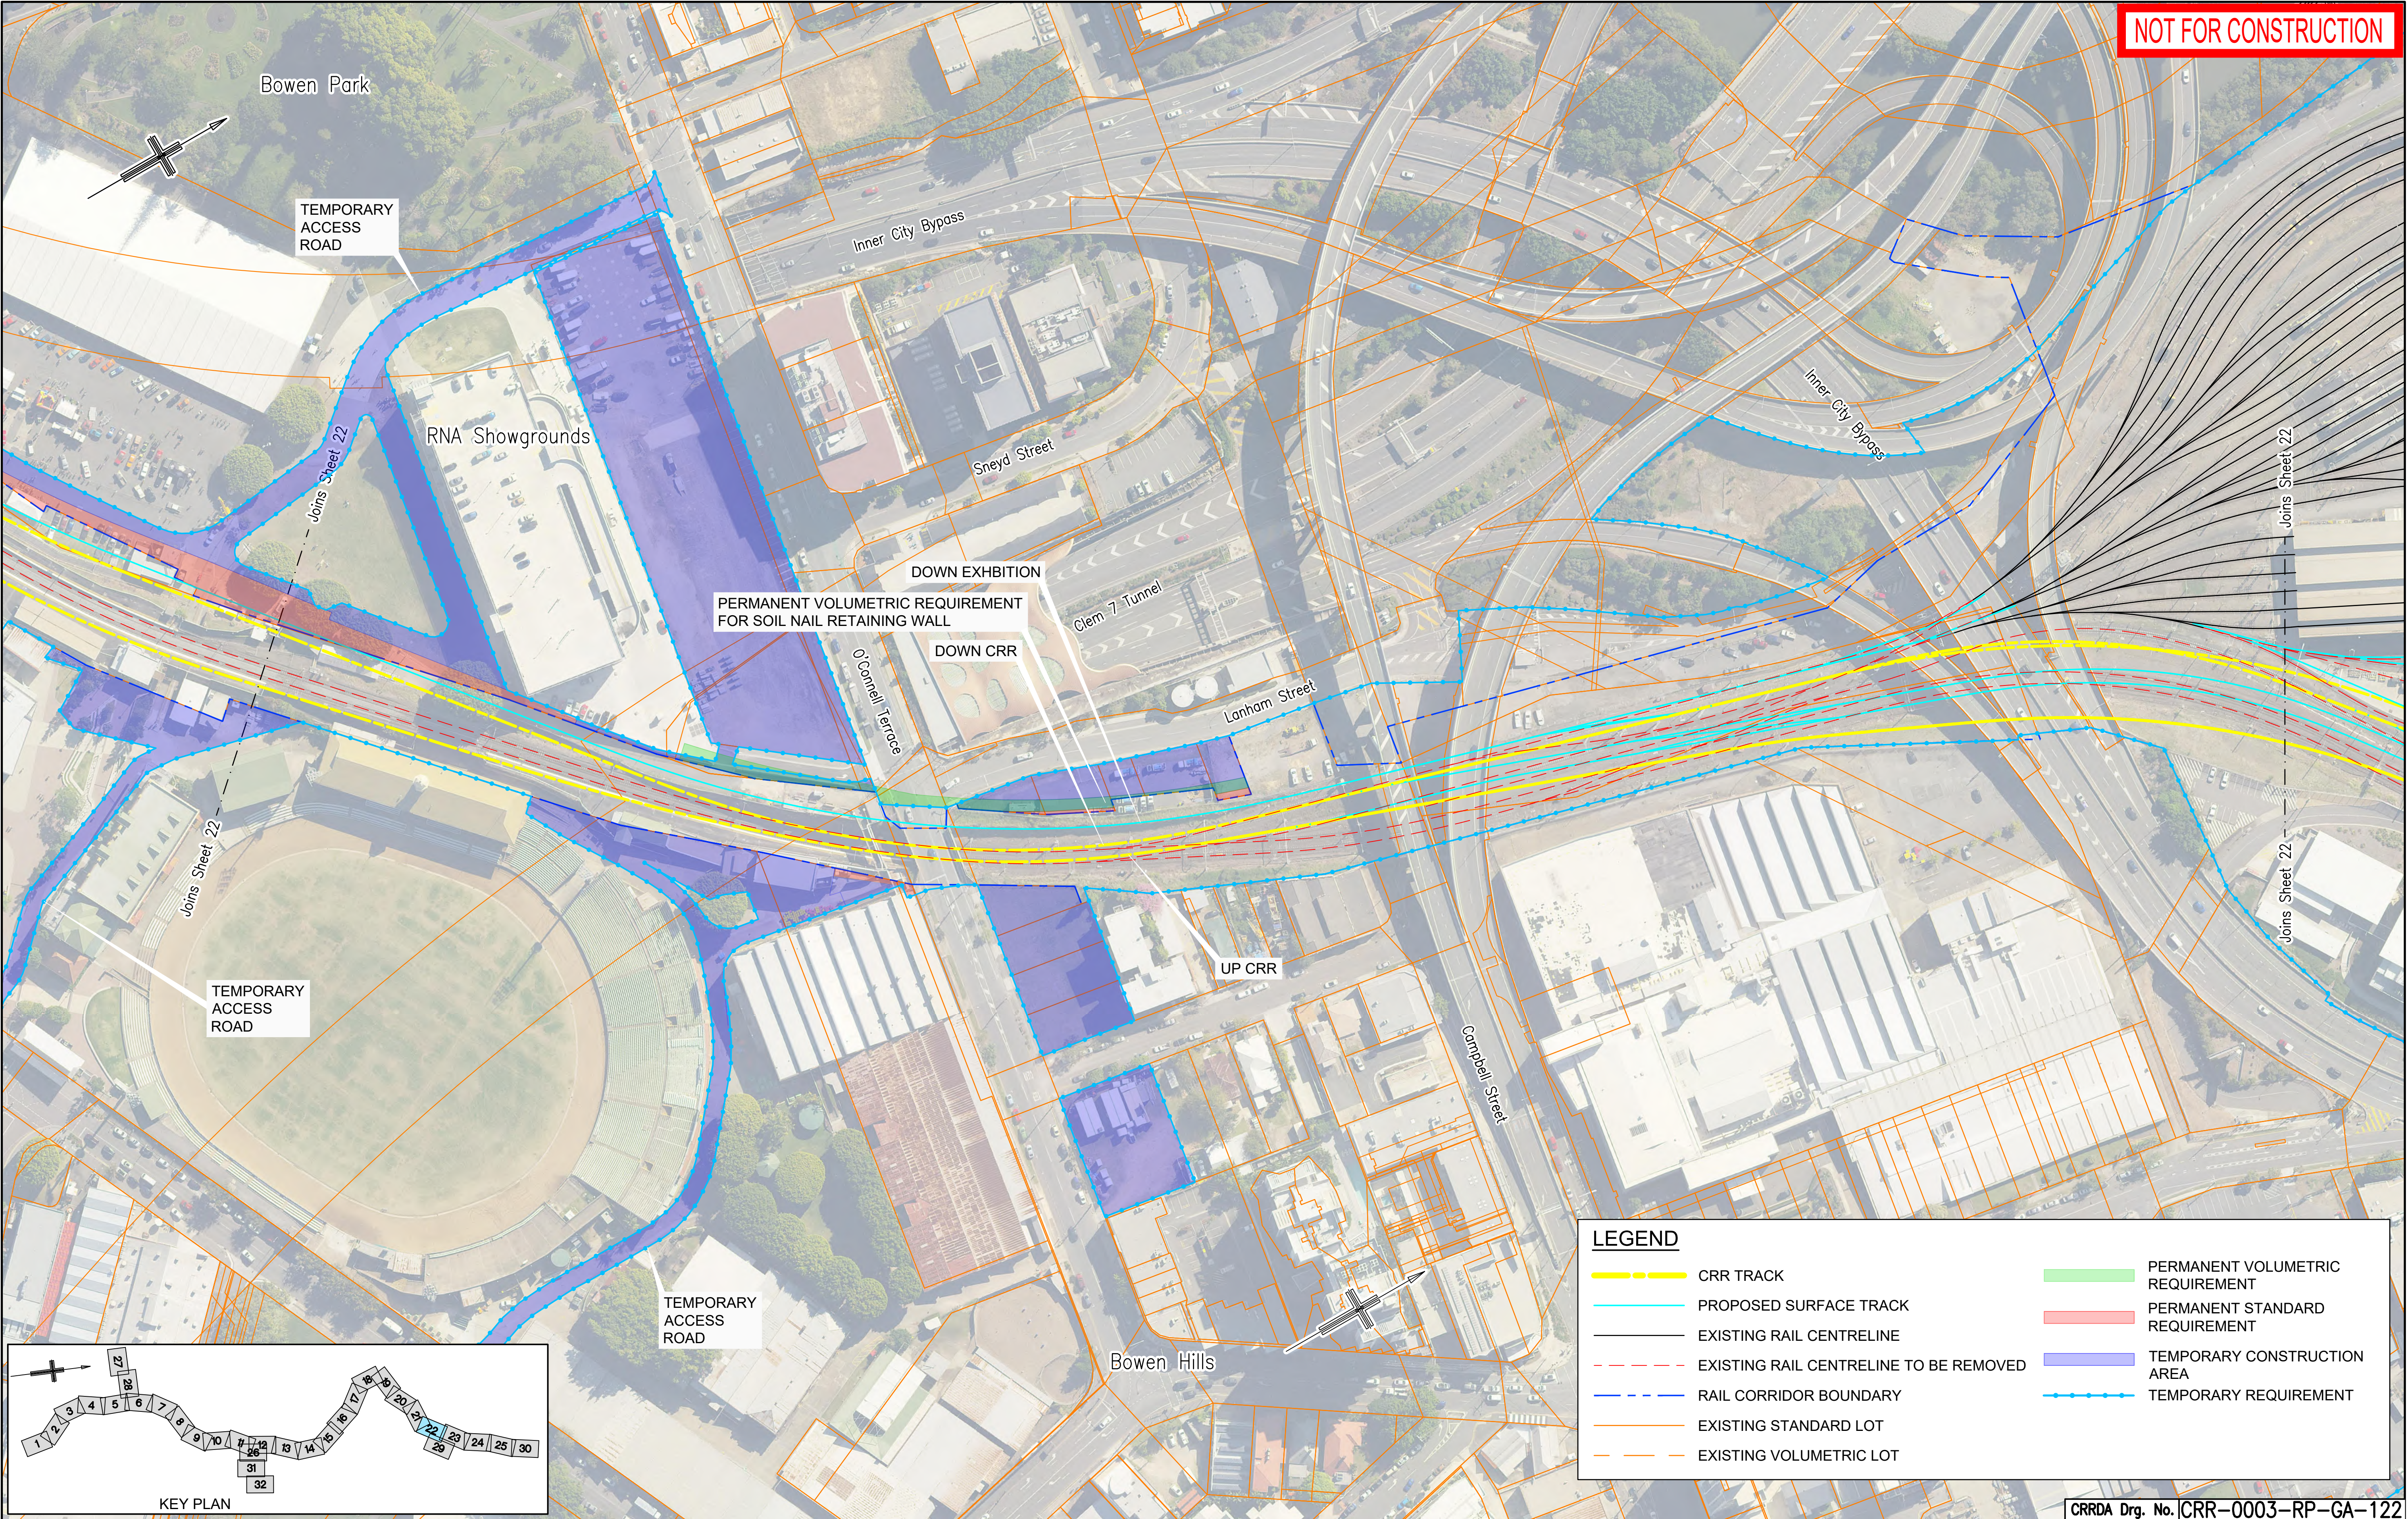

NOT FOR CONSTRUCTION

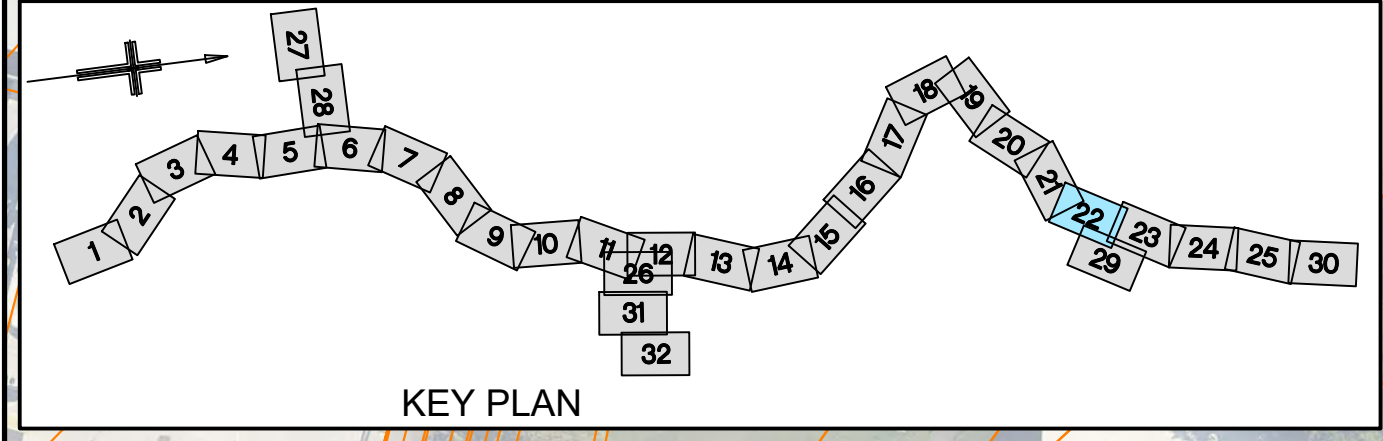

						Associated Job Nos		Survey Data		Scales NOT TO SCALE		BRISBANE CITY					PROPERTY IMPACT PLANS SHEET 22										
F	REVISED TO SUIT PUBLIC CONSULTATION COMMENTS		15.03.21				Datum	BCSG02	CROSS RIVER RAIL																		
E	RFPC9 ISSUE		30.10.20						CHANGED PROJECT 9																		
D	RFPC8 ISSUE		24.07.20			Auxiliary Drg Nos	Horiz. Grid		Reference Points					Drawn	ENGINEERING CERTIFICATION (RPEQ)					Job No.							
C	RFPC7 ISSUE		08.05.20				Height Origin		Preceding RP			Dist. to start of job (km)	From start to end of job		From end to Following RP	Following RP	ENG. AREA	NAME	SIGNATURE	NO.	DATE	Contract No.					
B	MINOR REVISIONS TO RFPC4 ISSUE		29.04.19																			Drawing No.		F			
A	RFPC4 ISSUE		24.04.19					Survey Books		Dimensions shown in metres except where shown otherwise										Series Number		of					
CAD FILES		Revisions/Descriptions		Certification	Date	Microfiled						Through Chainage from											MRR_Detail (02/14)				