


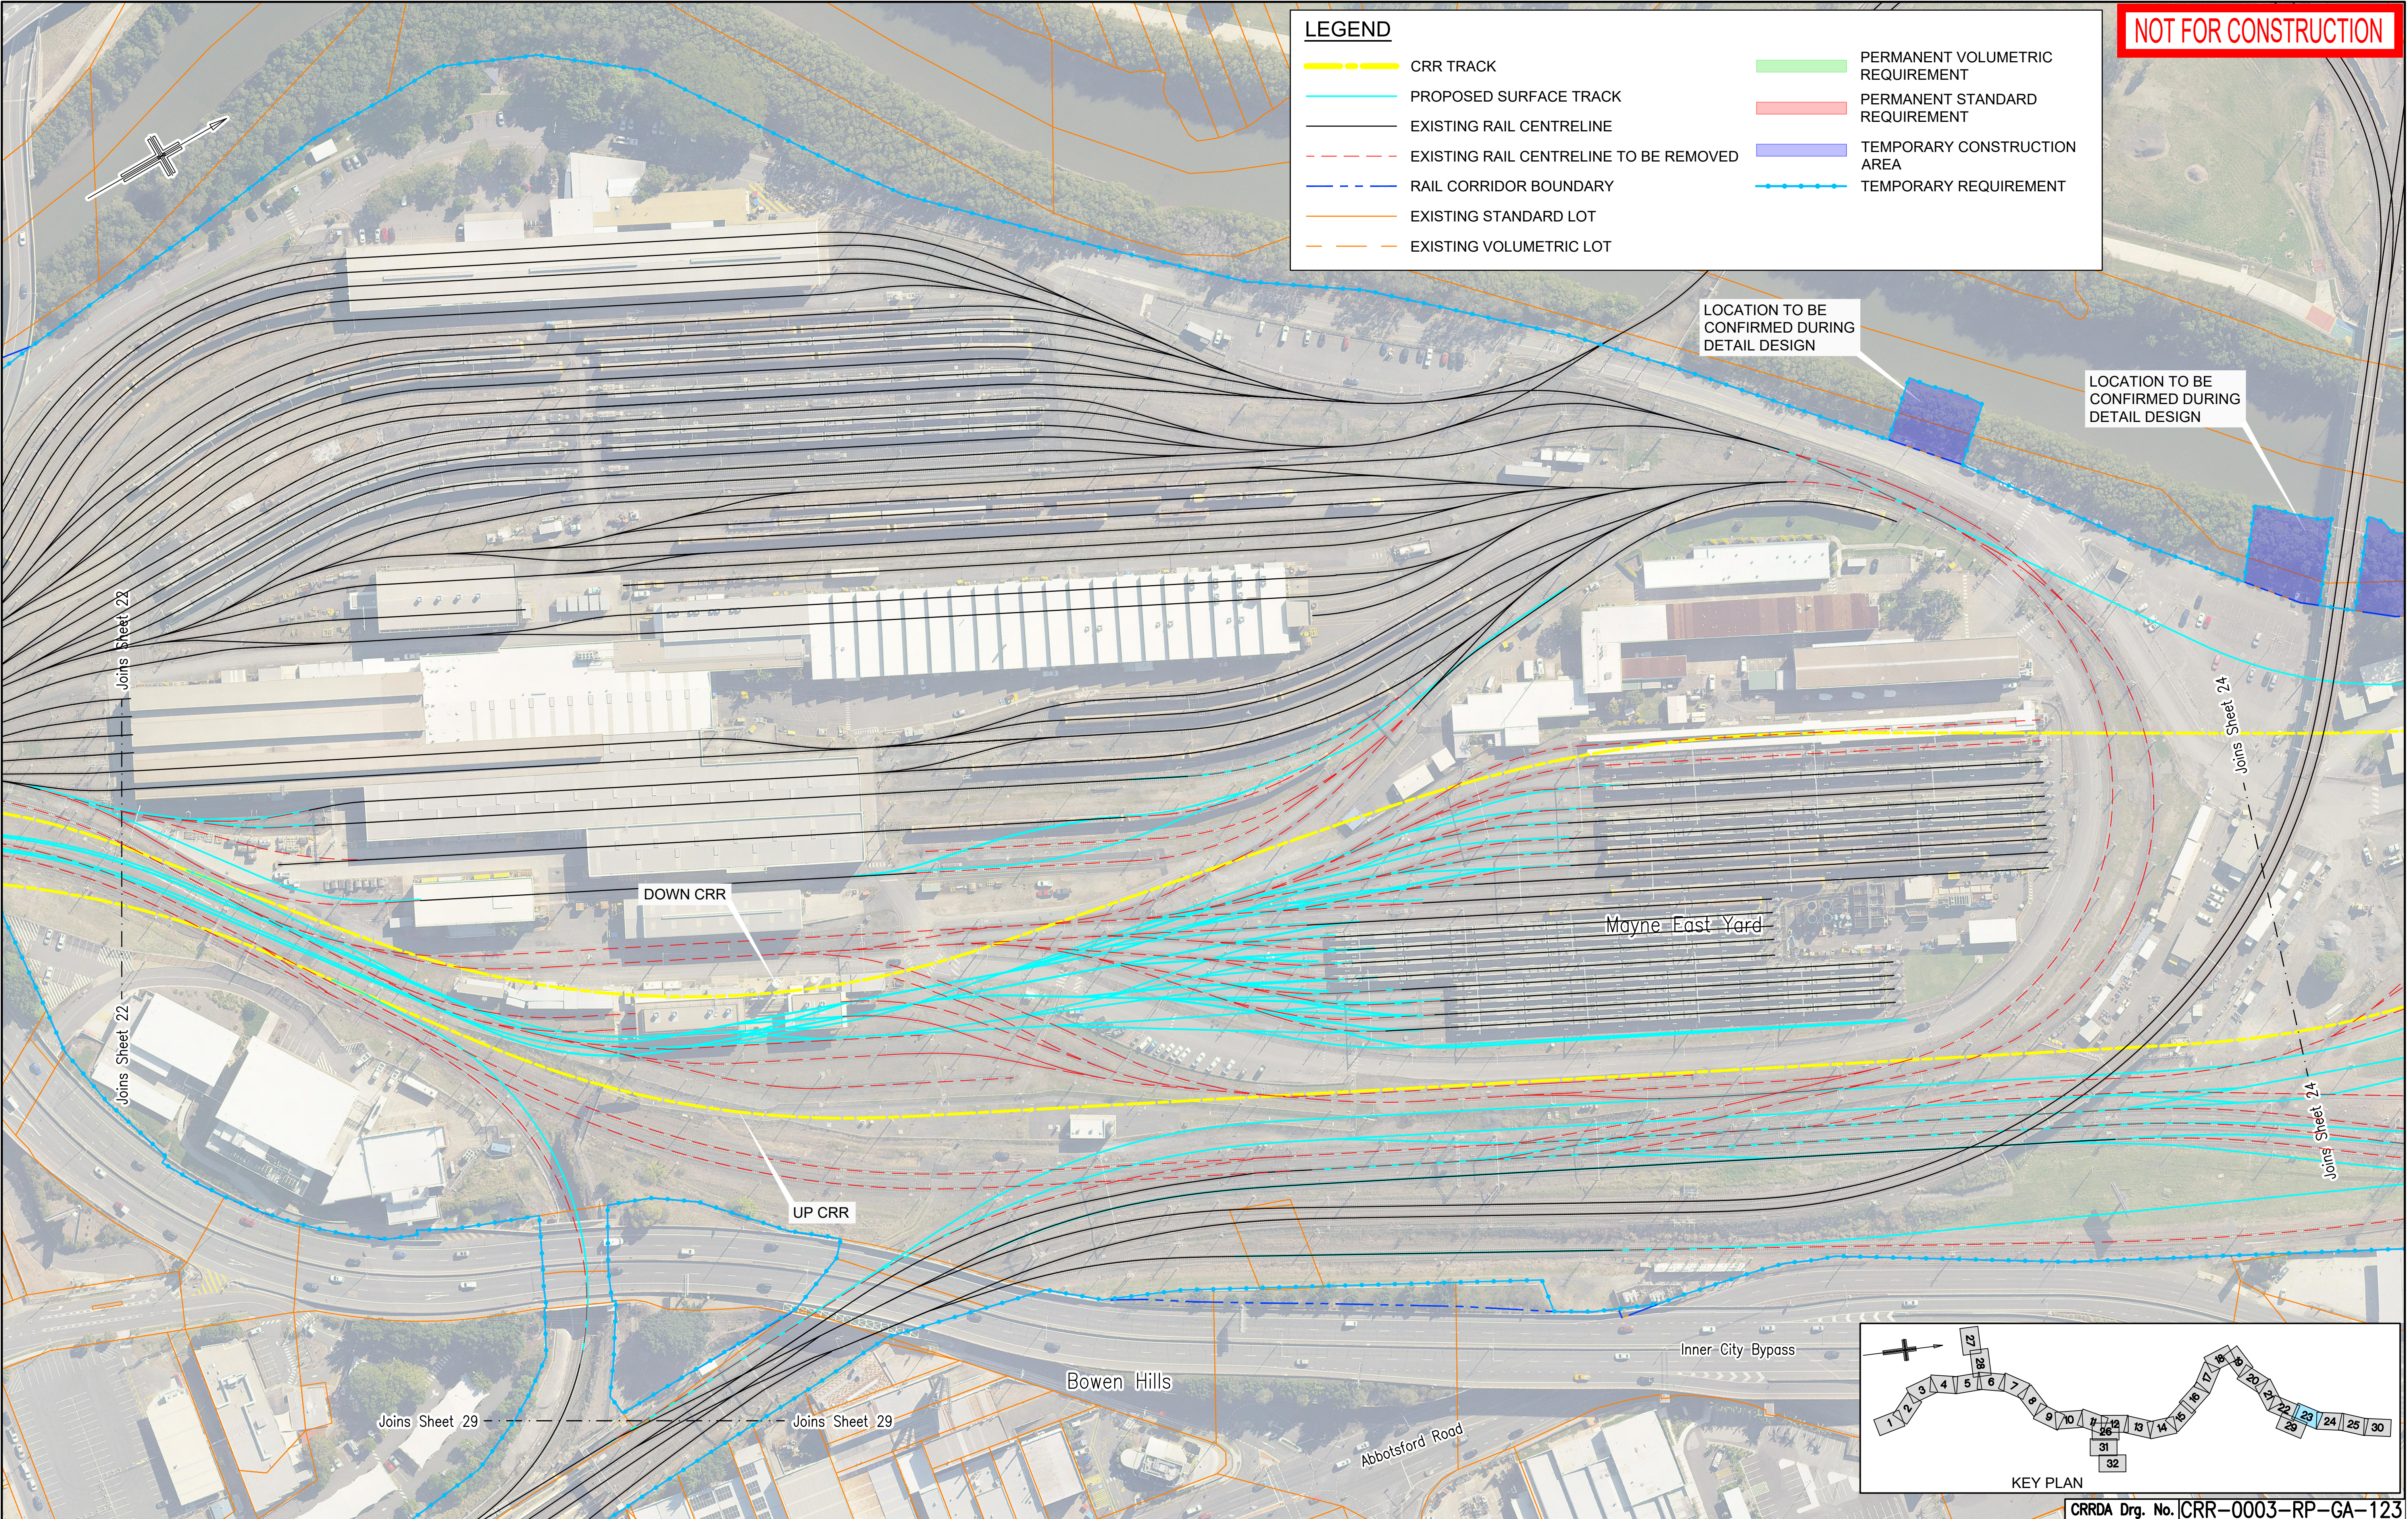

					Associated Job Nos	Survey Data		Scales	BRISBANE CITY					PROPERTY IMPACT PLANS SHEET 23								
F	REVISED TO SUIT PUBLIC CONSULTATION COMMENTS			15.03.21			Datum		BCSG02	CROSS RIVER RAIL												
E	RFPC9 ISSUE			30.10.20					CHANGED PROJECT 9													
D	RFPC8 ISSUE			24.07.20	Auxiliary Drg Nos	Horiz. Grid			Reference Points					Drawn	ENGINEERING CERTIFICATION (RPEQ)					Job No.		
C	RFPC7 ISSUE			08.05.20		Height Origin			Preceding RP	Dist. to start of job (km)	From start to end of job	From end to Following RP	Following RP		ENG. AREA	NAME	SIGNATURE	NO.	DATE	Contract No.		
B	MINOR REVISIONS TO RFPC4 ISSUE			29.04.19														Drawing No.		F		
A	RFPC4 ISSUE			24.04.19		Survey Books		Dimensions shown in metres except where shown otherwise						Designed						Series Number		of
CAD FILES		Revisions/Descriptions		Certification	Date	Microfiled	Through Chainage from												MRR_Detail (02/14)			