


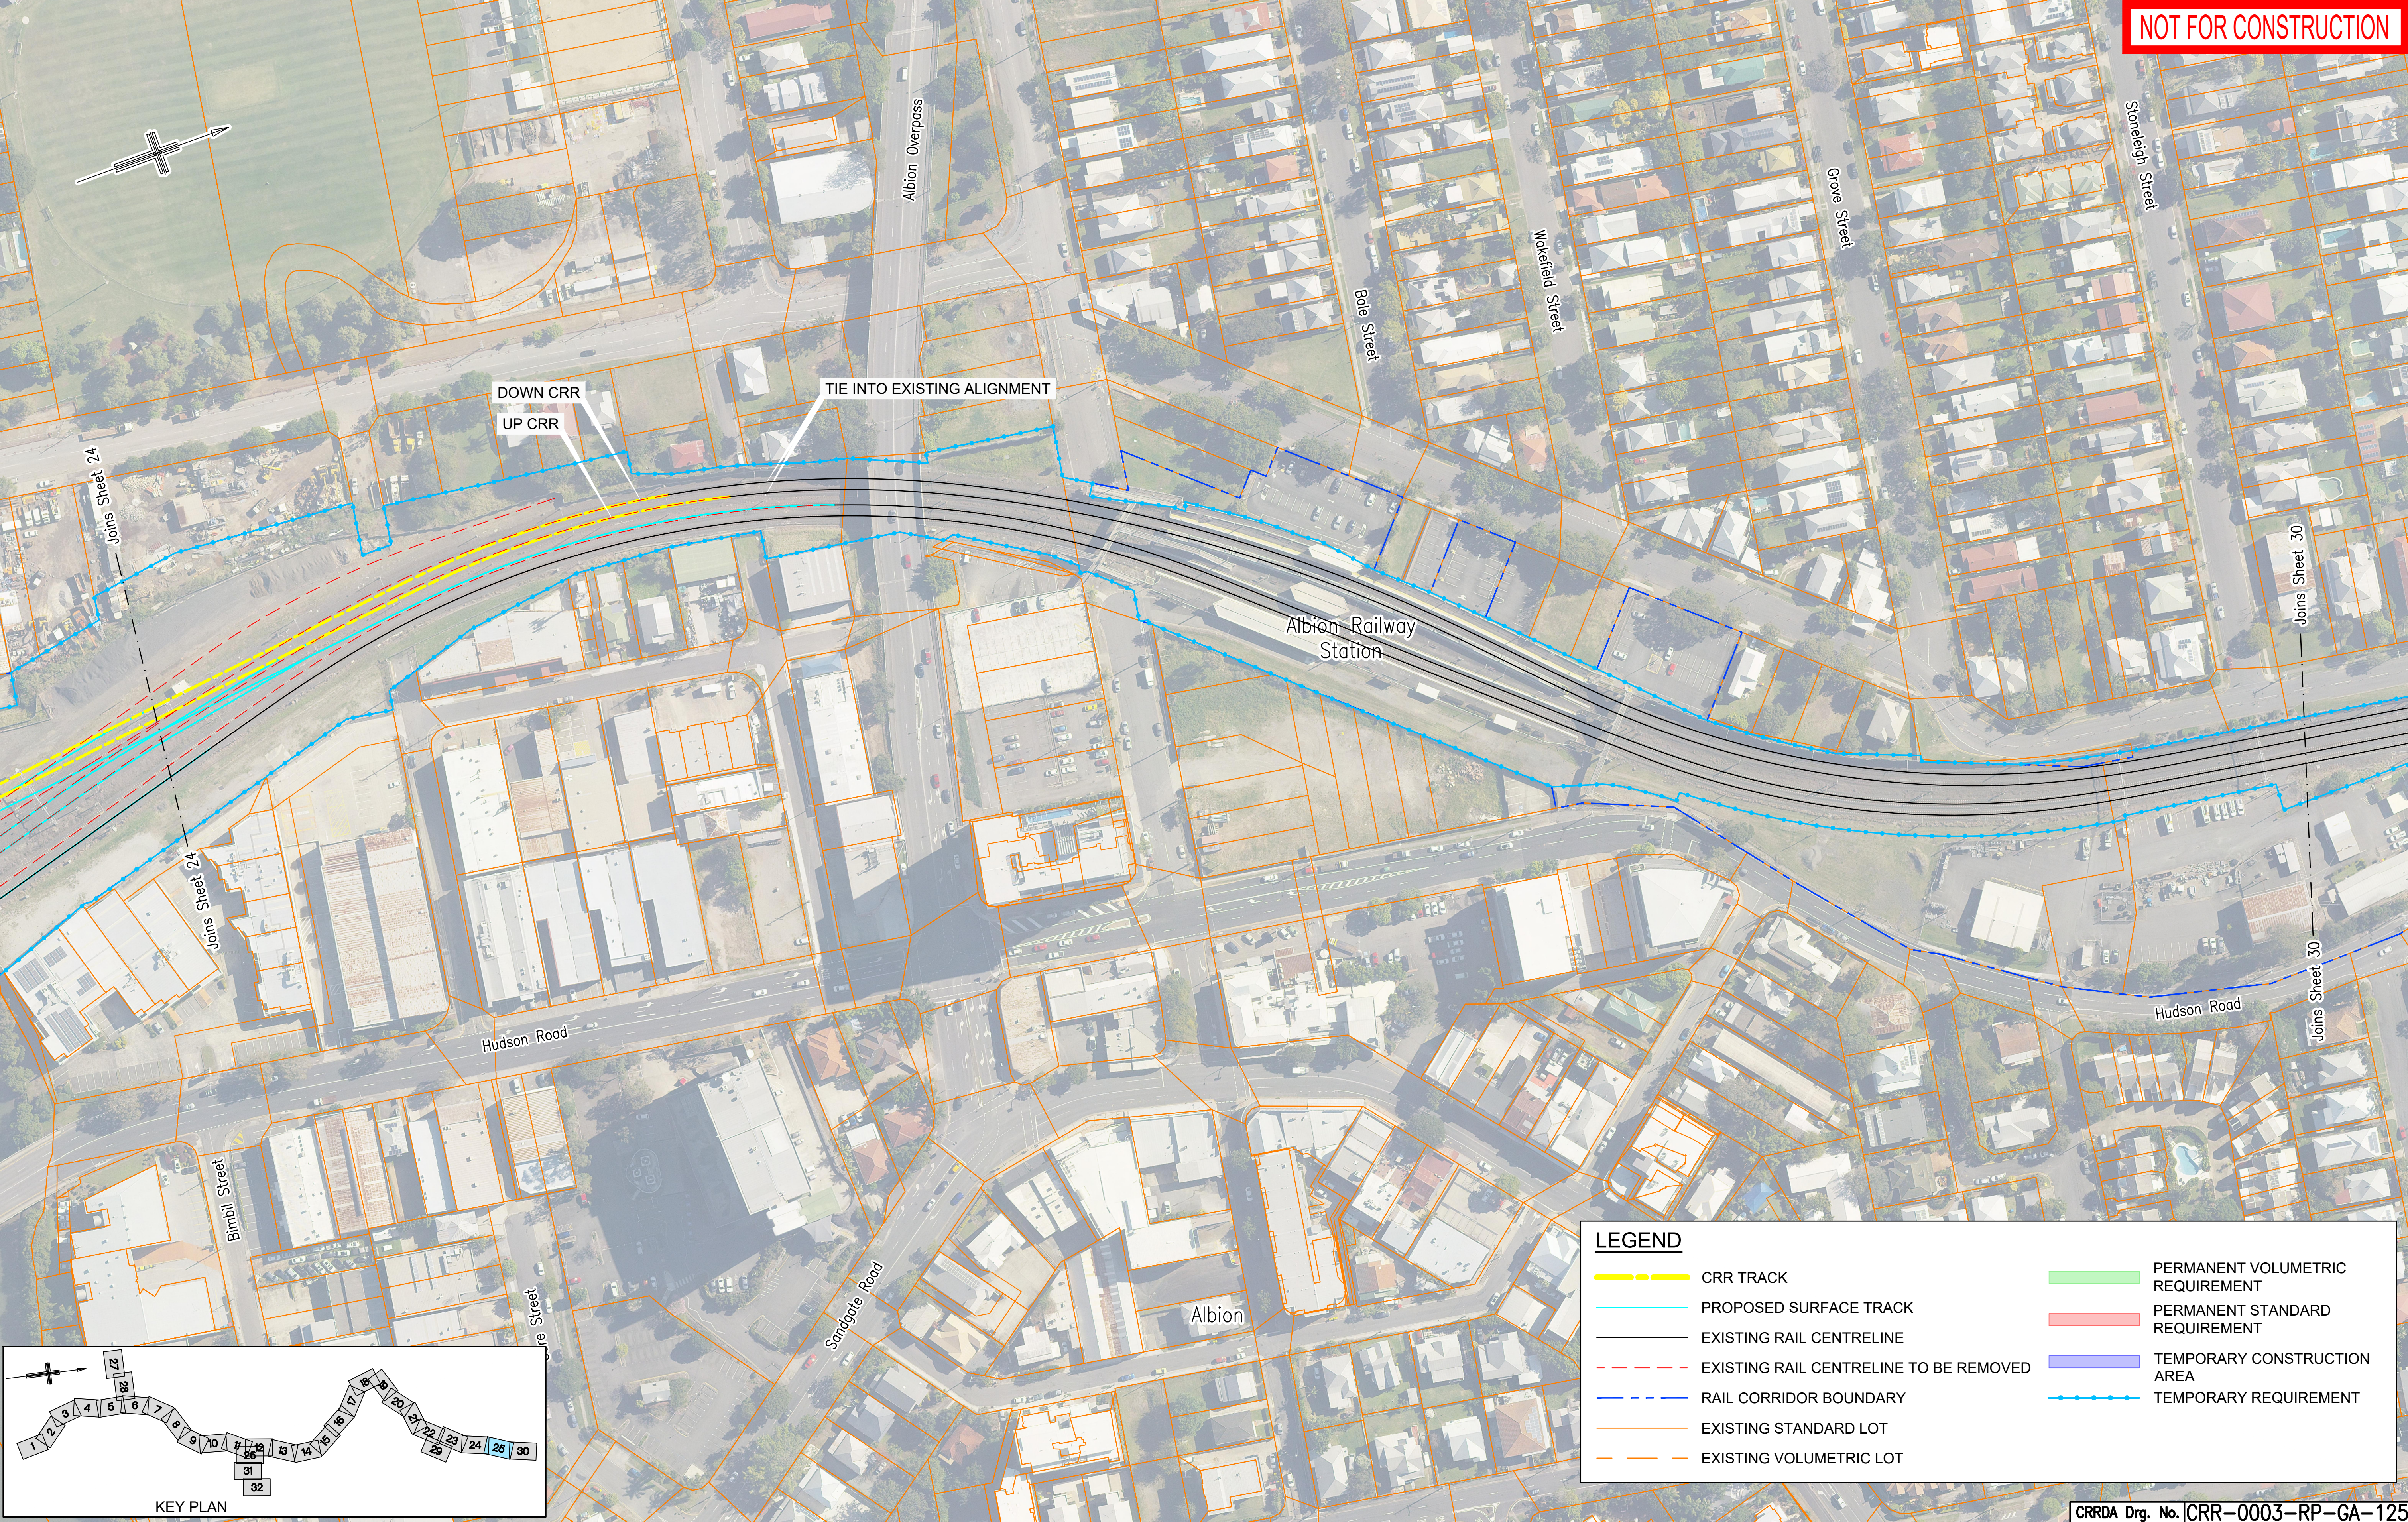

NOT FOR CONSTRUCTION

LEGEND

CRR TRACK

PROPOSED SURFACE TRACK

EXISTING RAIL CENTRELINE

EXISTING RAIL CENTRELINE TO BE REMOVED

RAIL CORRIDOR BOUNDARY

EXISTING STANDARD LOT

EXISTING VOLUMETRIC LOT

PERMANENT VOLUMETRIC REQUIREMENT

PERMANENT STANDARD REQUIREMENT

TEMPORARY CONSTRUCTION AREA

TEMPORARY REQUIREMENT

CRRDA Drg. No. CRR-0003-RP-GA-125

KEY PLAN				Associated Job Nos		Survey Data		Scales	BRISBANE CITY CROSS RIVER RAIL CHANGED PROJECT 9					PROPERTY IMPACT PLANS SHEET 25					CROSSRIVER RAIL		
F	REVISED TO SUIT PUBLIC CONSULTATION COMMENTS		15.03.21		Auxiliary Drg. Nos	Datum	BCSG02		Reference Points					ENGINEERING CERTIFICATION (RPEQ)							
E	RFPC9 ISSUE		30.10.20			Horiz. Grid			Preceding RP	Dist. to start of job (km)	From start to end of job	From end to Following RP	Following RP	Drawn	ENG. AREA	NAME	SIGNATURE	NO.	DATE		
D	RFPC8 ISSUE		24.07.20			Height Origin								Designed						Job No.	
C	RFPC7 ISSUE		08.05.20			Survey Books														Contract. No.	
B	MINOR REVISIONS TO RFPC4 ISSUE		29.04.19					Dimensions shown in metres except where shown otherwise													F
A	RFPC4 ISSUE		24.04.19																		
Revisions/Descriptions				Certification	Date	Microfiled			Through Chainage from										Series Number		of
CAD FILES																			MRR_Detail (02/14)		