
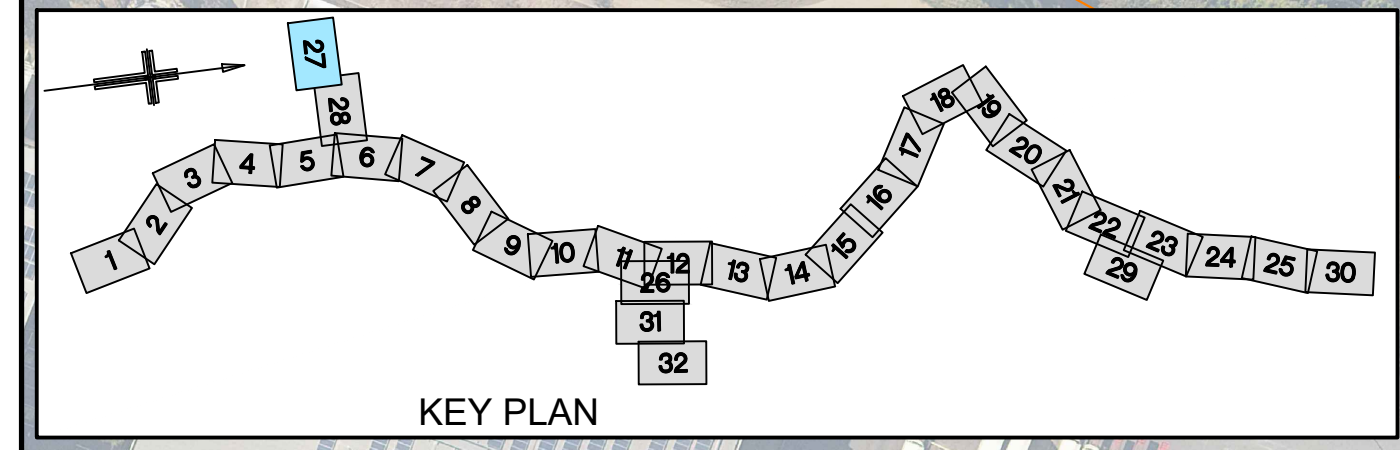


NOT FOR CONSTRUCTION

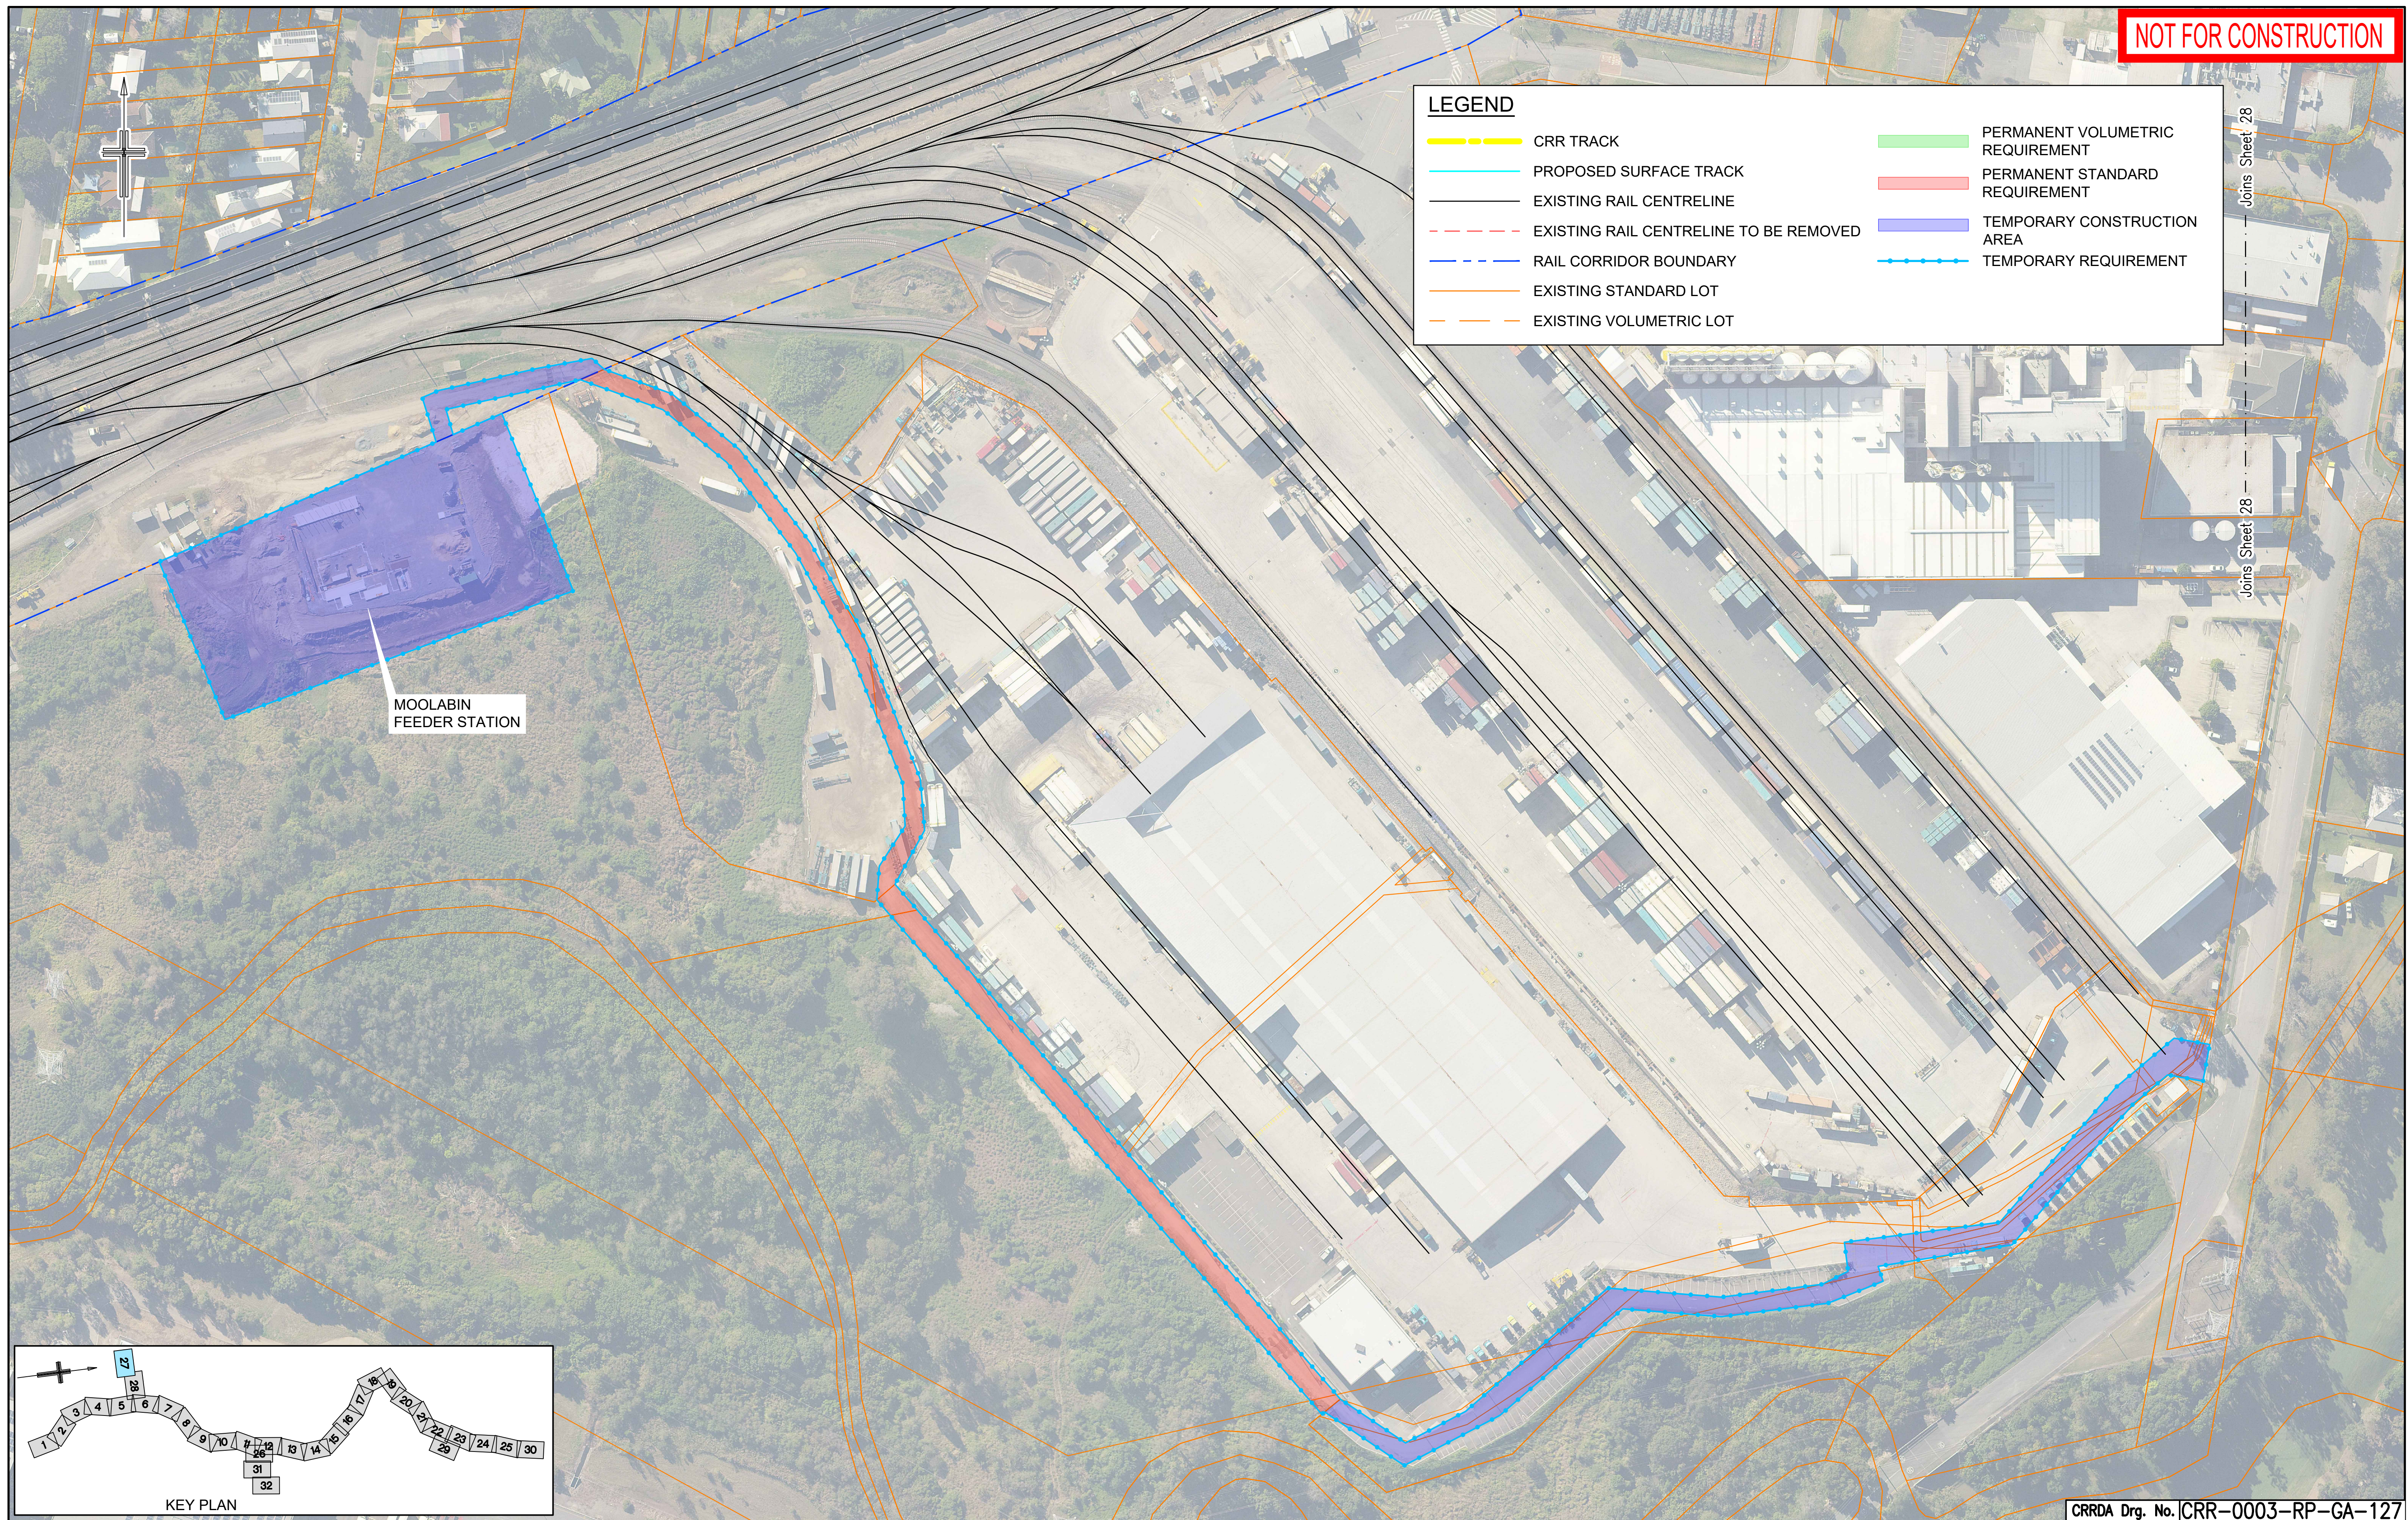

					Associated Job Nos	Survey Data		Scales	BRISBANE CITY					PROPERTY IMPACT PLANS SHEET 27						
F	REVISED TO SUIT PUBLIC CONSULTATION COMMENTS		15.03.21				Datum		BCSG02	CROSS RIVER RAIL										
E	RFPC9 ISSUE		30.10.20		Auxiliary Drg Nos	Horiz. Grid			CHANGED PROJECT 9											
D	RFPC8 ISSUE		24.07.20			Height Origin			Reference Points											
C	RFPC7 ISSUE		08.05.20						Preceding RP	Dist. to start of job (km)	From start to end of job	From end to Following RP	Following RP							
B	MINOR REVISIONS TO RFPC4 ISSUE		29.04.19			Survey Books			Dimensions shown in metres except where shown otherwise											
A	RFPC4 ISSUE		24.04.19					Through Chainage from					Drawn	ENGINEERING CERTIFICATION (RPEQ)					Job No.	
Revisions/Descriptions		Certification	Date	Microfilied									Designed	ENG. AREA	NAME	SIGNATURE	NO.	DATE	Contract No.	
																			Drawing No.	F
																			Series Number	of
CAD FILES																			MRR_Detail (02/14)	