


NOT FOR CONSTRUCTION

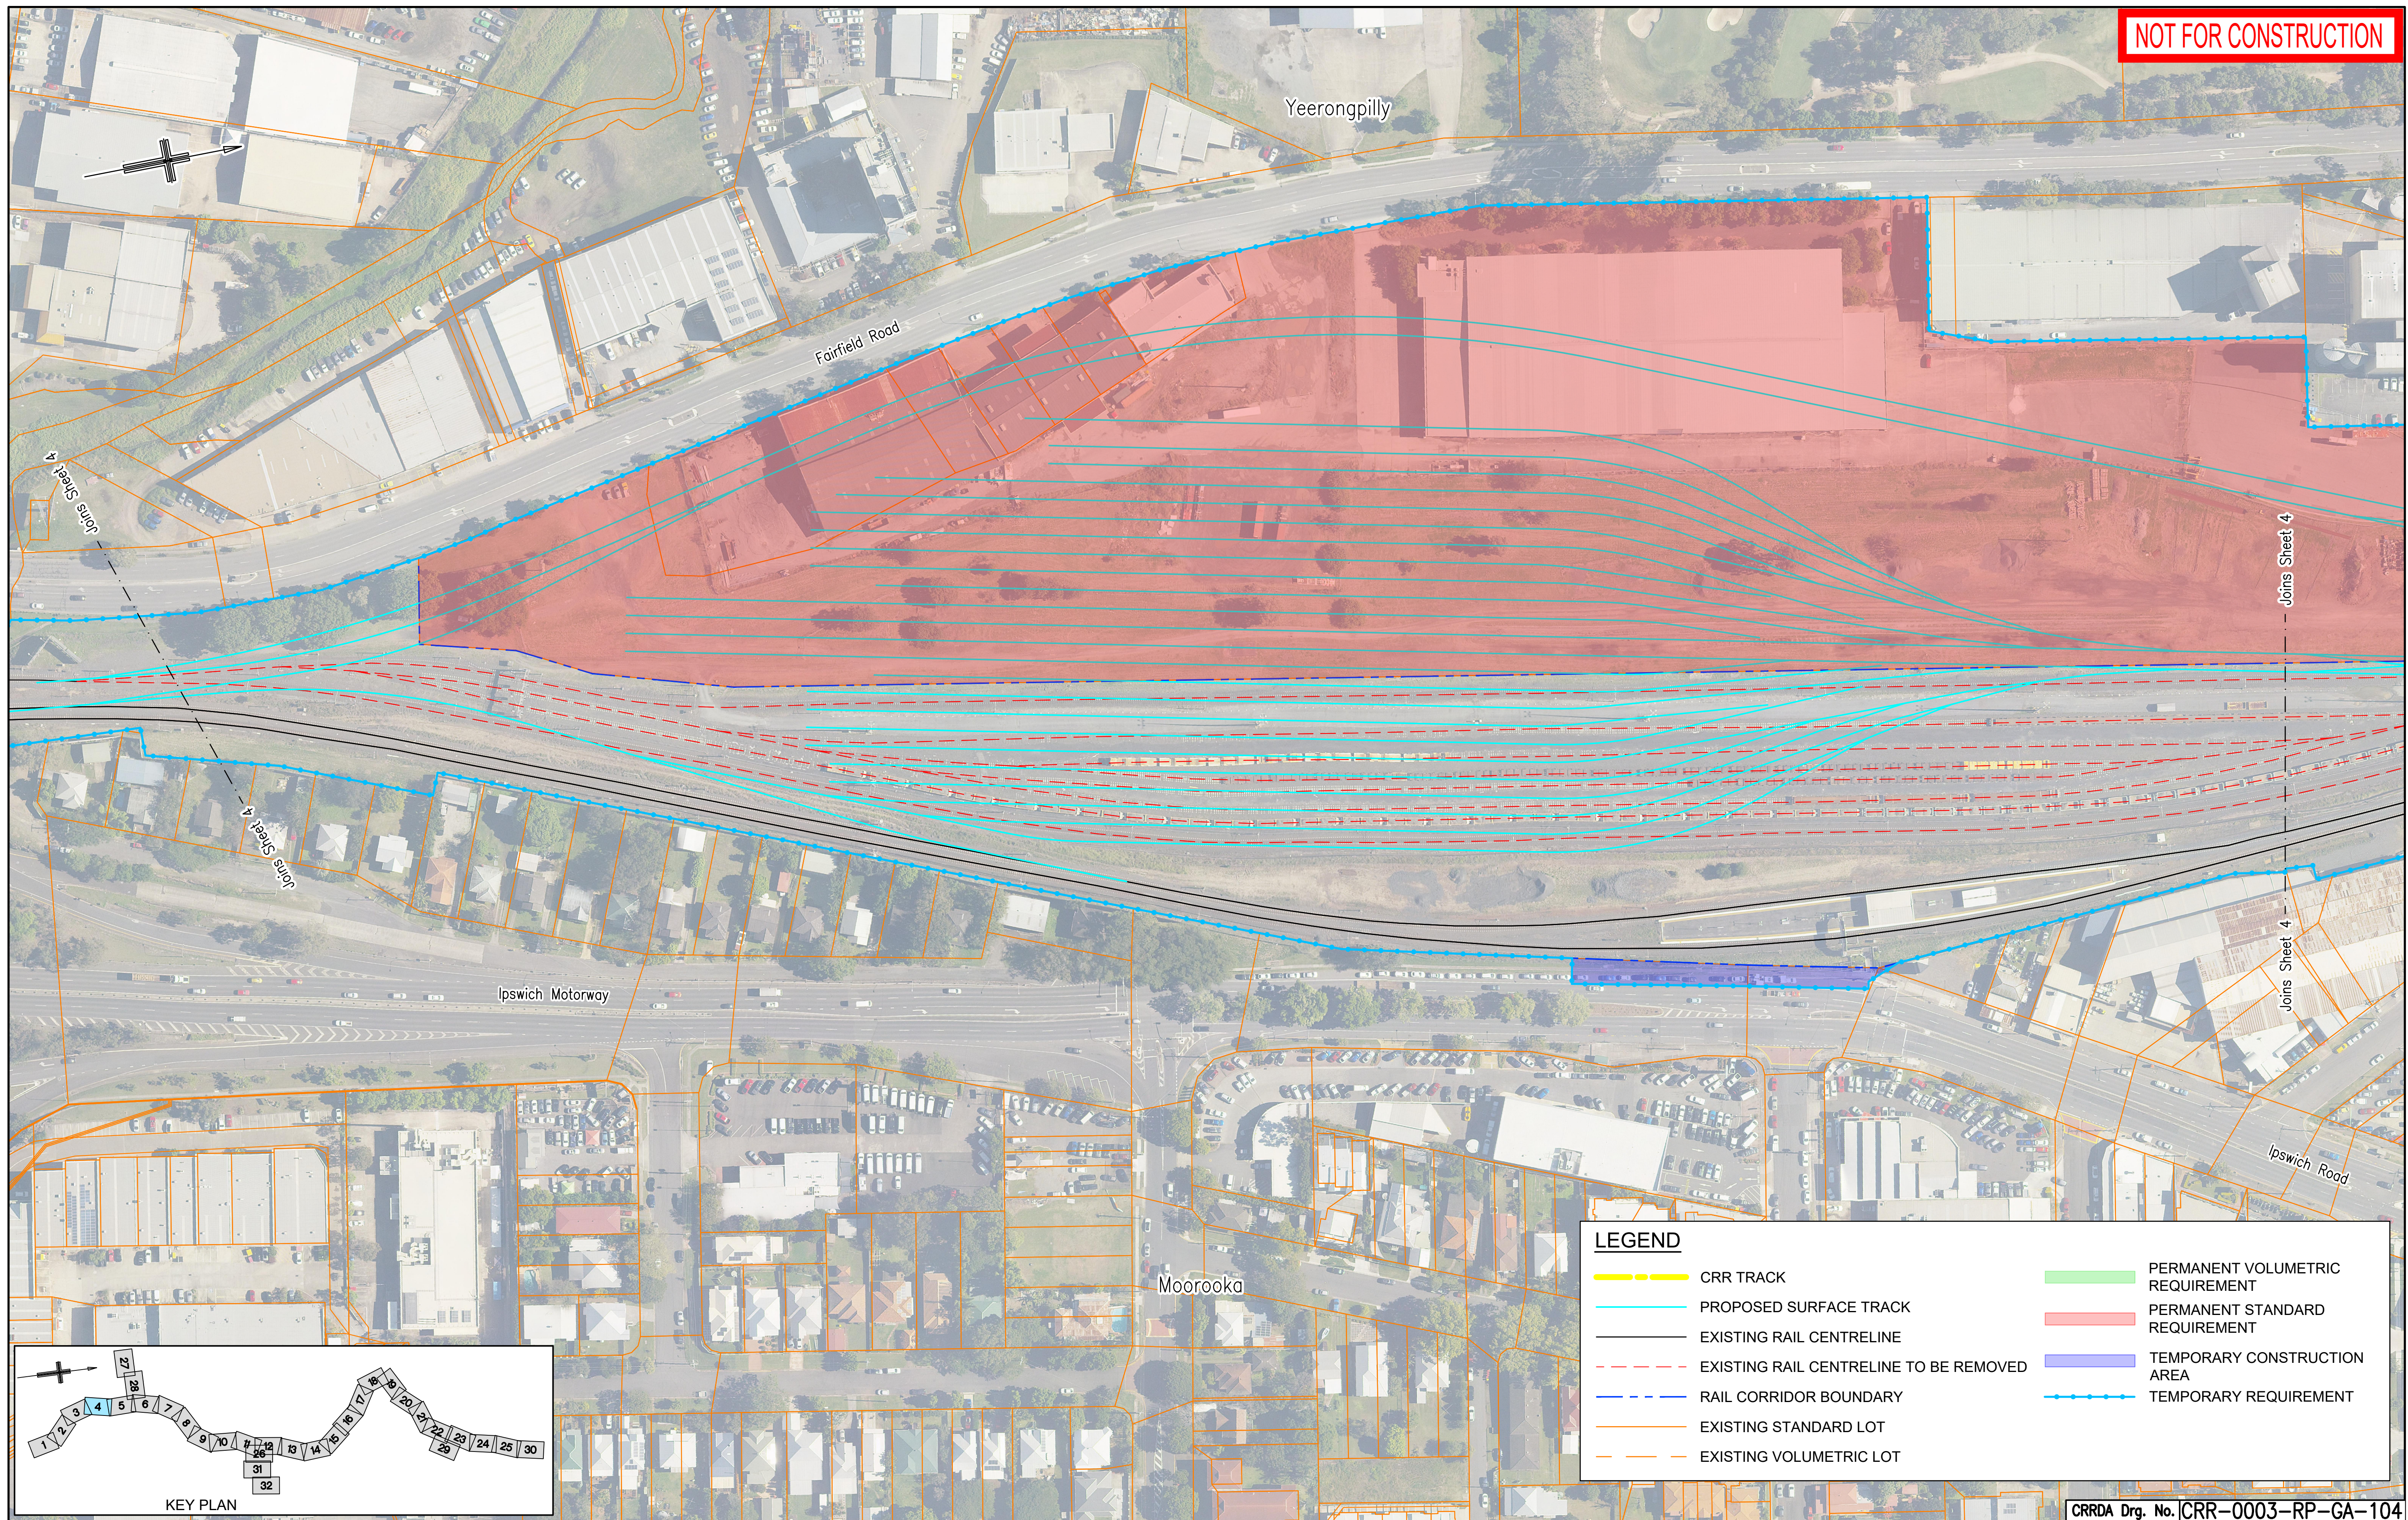

					Associated Job Nos	Survey Data		Scales	BRISBANE CITY					PROPERTY IMPACT PLANS SHEET 4										
F	REVISED TO SUIT PUBLIC CONSULTATION COMMENTS		15.03.21				Datum		BCSG02	CROSS RIVER RAIL														
E	RFPC9 ISSUE		30.10.20						CHANGED PROJECT 9															
D	RFPC8 ISSUE		24.07.20		Auxiliary Drg Nos	Horiz. Grid			Reference Points					Drawn	ENGINEERING CERTIFICATION (RPEQ)					Job No.				
C	RFPC7 ISSUE		08.05.20			Height Origin			Preceding RP Dist. to start of job (km) From start to end of job From end to Following RP Following RP						Designed	ENG. AREA	NAME	SIGNATURE	NO.		DATE	Contract No.		
B	MINOR REVISIONS TO RFPC4 ISSUE		29.04.19			Survey Books		Dimensions shown in metres except where shown otherwise												Drawing No.		F		
A	RFPC4 ISSUE		24.04.19		Revisions/Descriptions			Certification	Date	Microfiled	Through Chainage from										Series Number		of	
CAD FILES																				MRR_Detail (02/14)				