


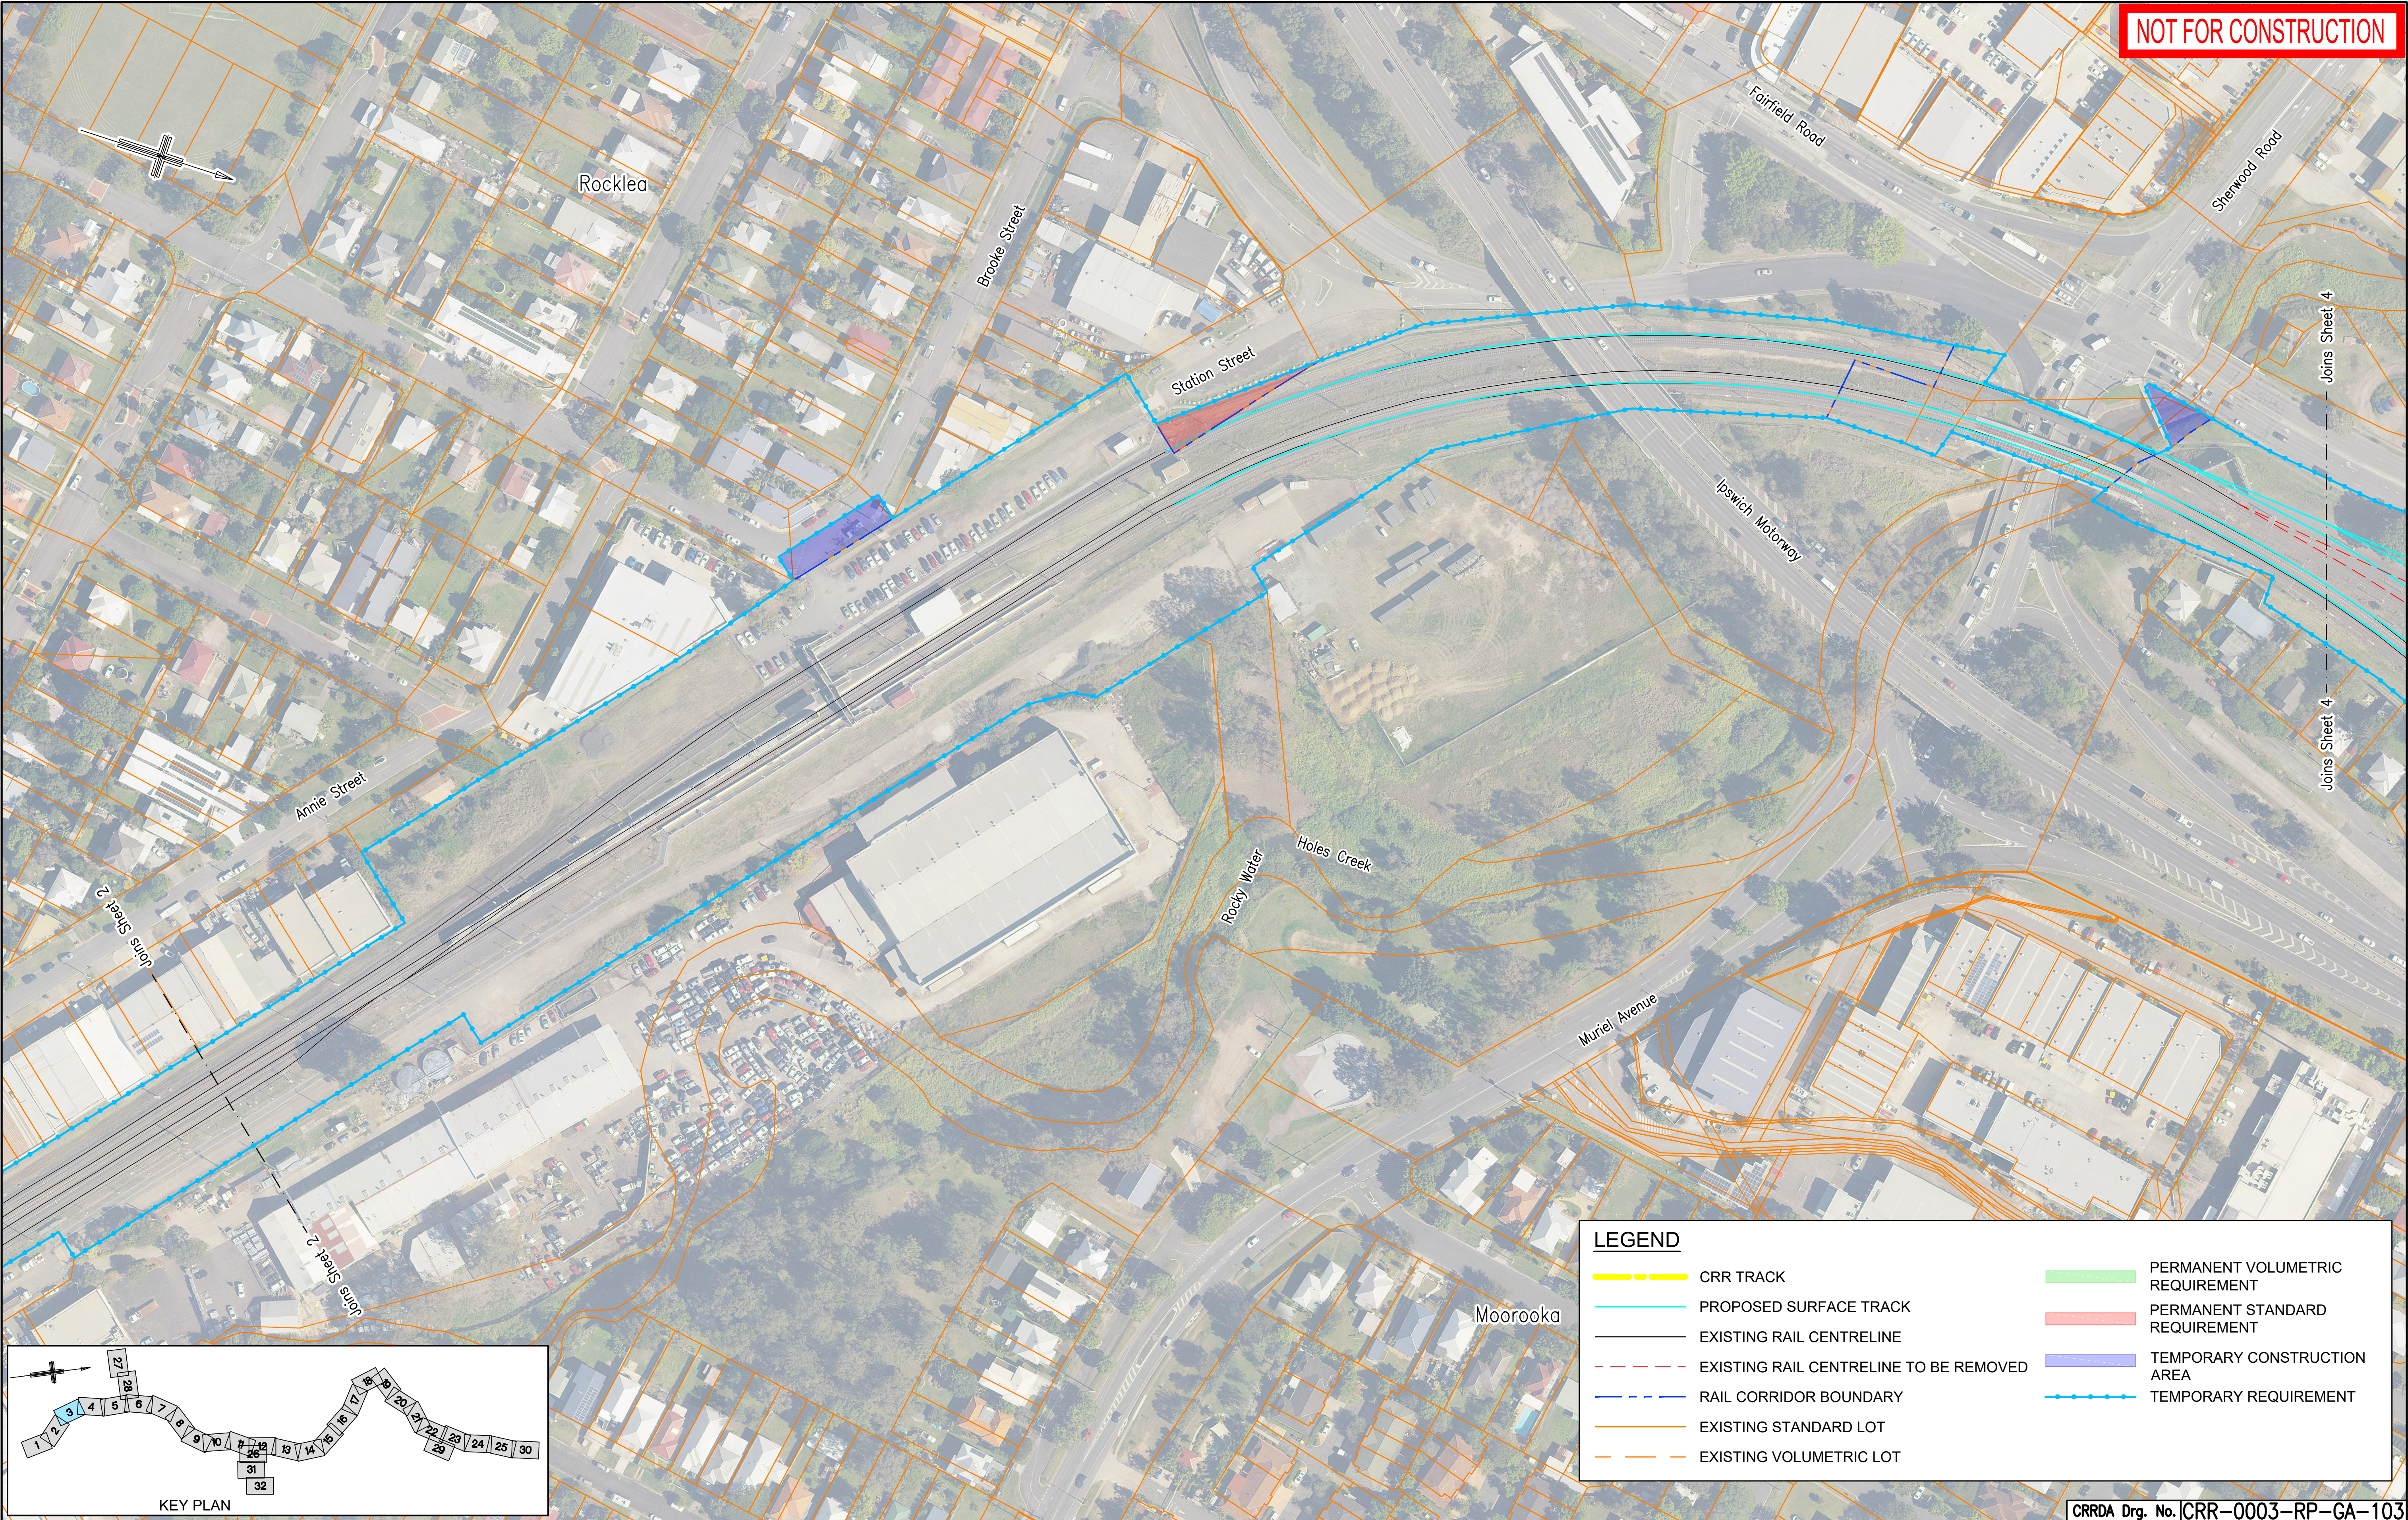

G RFPC11 ISSUE			02.04.21		Associated Job Nos	Survey Data		Scales	BRISBANE CITY					PROPERTY IMPACT PLANS SHEET 3									
F REVISED TO SUIT PUBLIC CONSULTATION COMMENTS			15.03.21			Datum	BCSG02		CROSS RIVER RAIL														
E RFPC9 ISSUE			30.10.20																				
D RFPC8 ISSUE			24.07.20			Auxiliary Drg Nos	Horiz. Grid		CHANGED PROJECT 11														
C RFPC7 ISSUE			08.05.20																				
B MINOR REVISIONS TO RFPC4 ISSUE			29.04.19		Height Origin									Reference Points									
A RFPC4 ISSUE			24.04.19																				
Revisions/Descriptions		Certification	Date	Microfiled					Dimensions shown in metres except where shown otherwise	Preceding RP		Dist. to start of job (km)	From start to end of job	From end to Following RP	Following RP	Drawn	ENGINEERING CERTIFICATION (RPEQ)					Job No.	
																	ENG. AREA	NAME	SIGNATURE	NO.	DATE	Contract No.	
																Designed						Drawing No.	
CAD FILES									Through Chainage from												Series Number	of	
																					MRR_Detail (02/14)		