


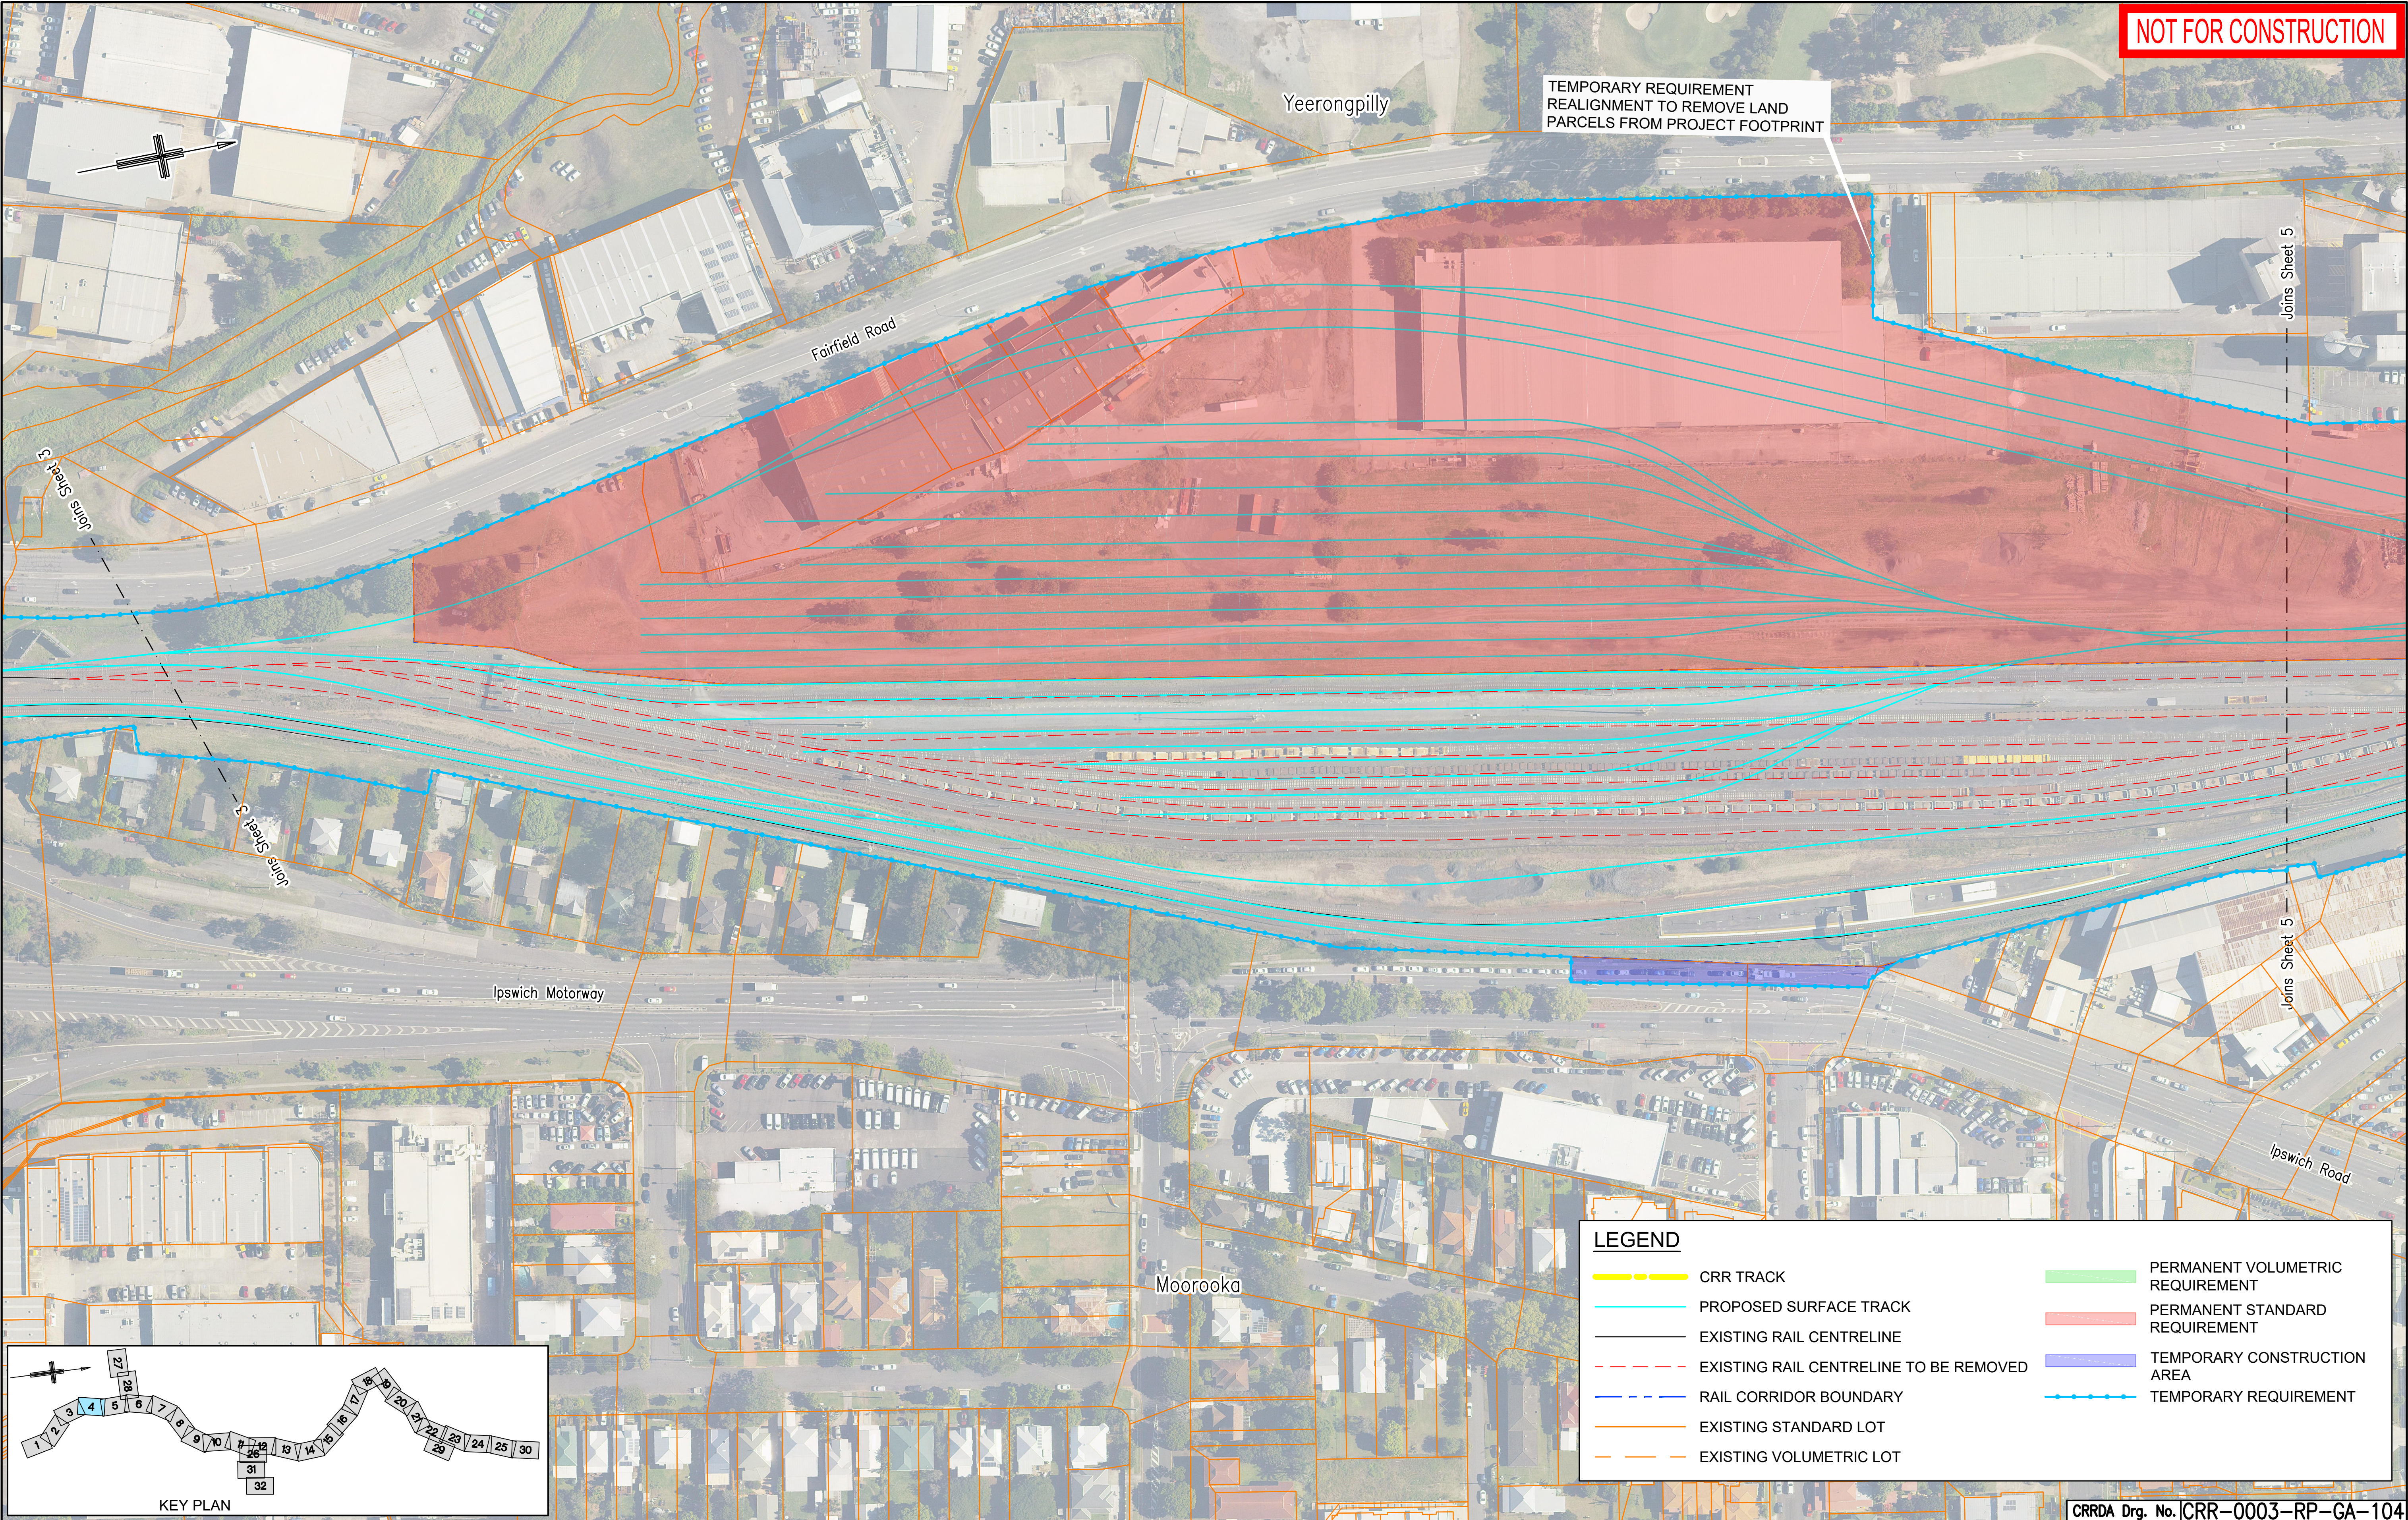

G	RFPC11 ISSUE		02.04.21	
F	REVISED TO SUIT PUBLIC CONSULTATION COMMENTS		15.03.21	
E	RFPC9 ISSUE		30.10.20	
D	RFPC8 ISSUE		24.07.20	
C	RFPC7 ISSUE		08.05.20	
B	MINOR REVISIONS TO RFPC4 ISSUE		29.04.19	
A	RFPC4 ISSUE		24.04.19	
Revisions/Descriptions		Certification	Date	Microfiled

Associated Job Nos	Survey Data		Scales	
	Datum	BCSG02		
Auxiliary Drg Nos	Horiz. Grid			NOT TO SCALE
	Height Origin			
	Survey Books			
				Dimensions shown in metres except where shown otherwise

BRISBANE CITY CROSS RIVER RAIL CHANGED PROJECT 11				
Reference Points				
Preceding RP	Dist. to start of job (km)	From start to end of job	From end to Following RP	Following RP
Through Chainage from				

PROPERTY IMPACT PLANS SHEET 4				
Drawn	ENGINEERING CERTIFICATION (RPEQ)			
	ENG. AREA	NAME	SIGNATURE	NO. DATE
Designed				

CRRDA Drg. No. CRR-0003-RP-GA-104			
Job No.		Contract. No.	
Drawing No.			G
Series Number		of	
MRR_Detail (02/14)			