


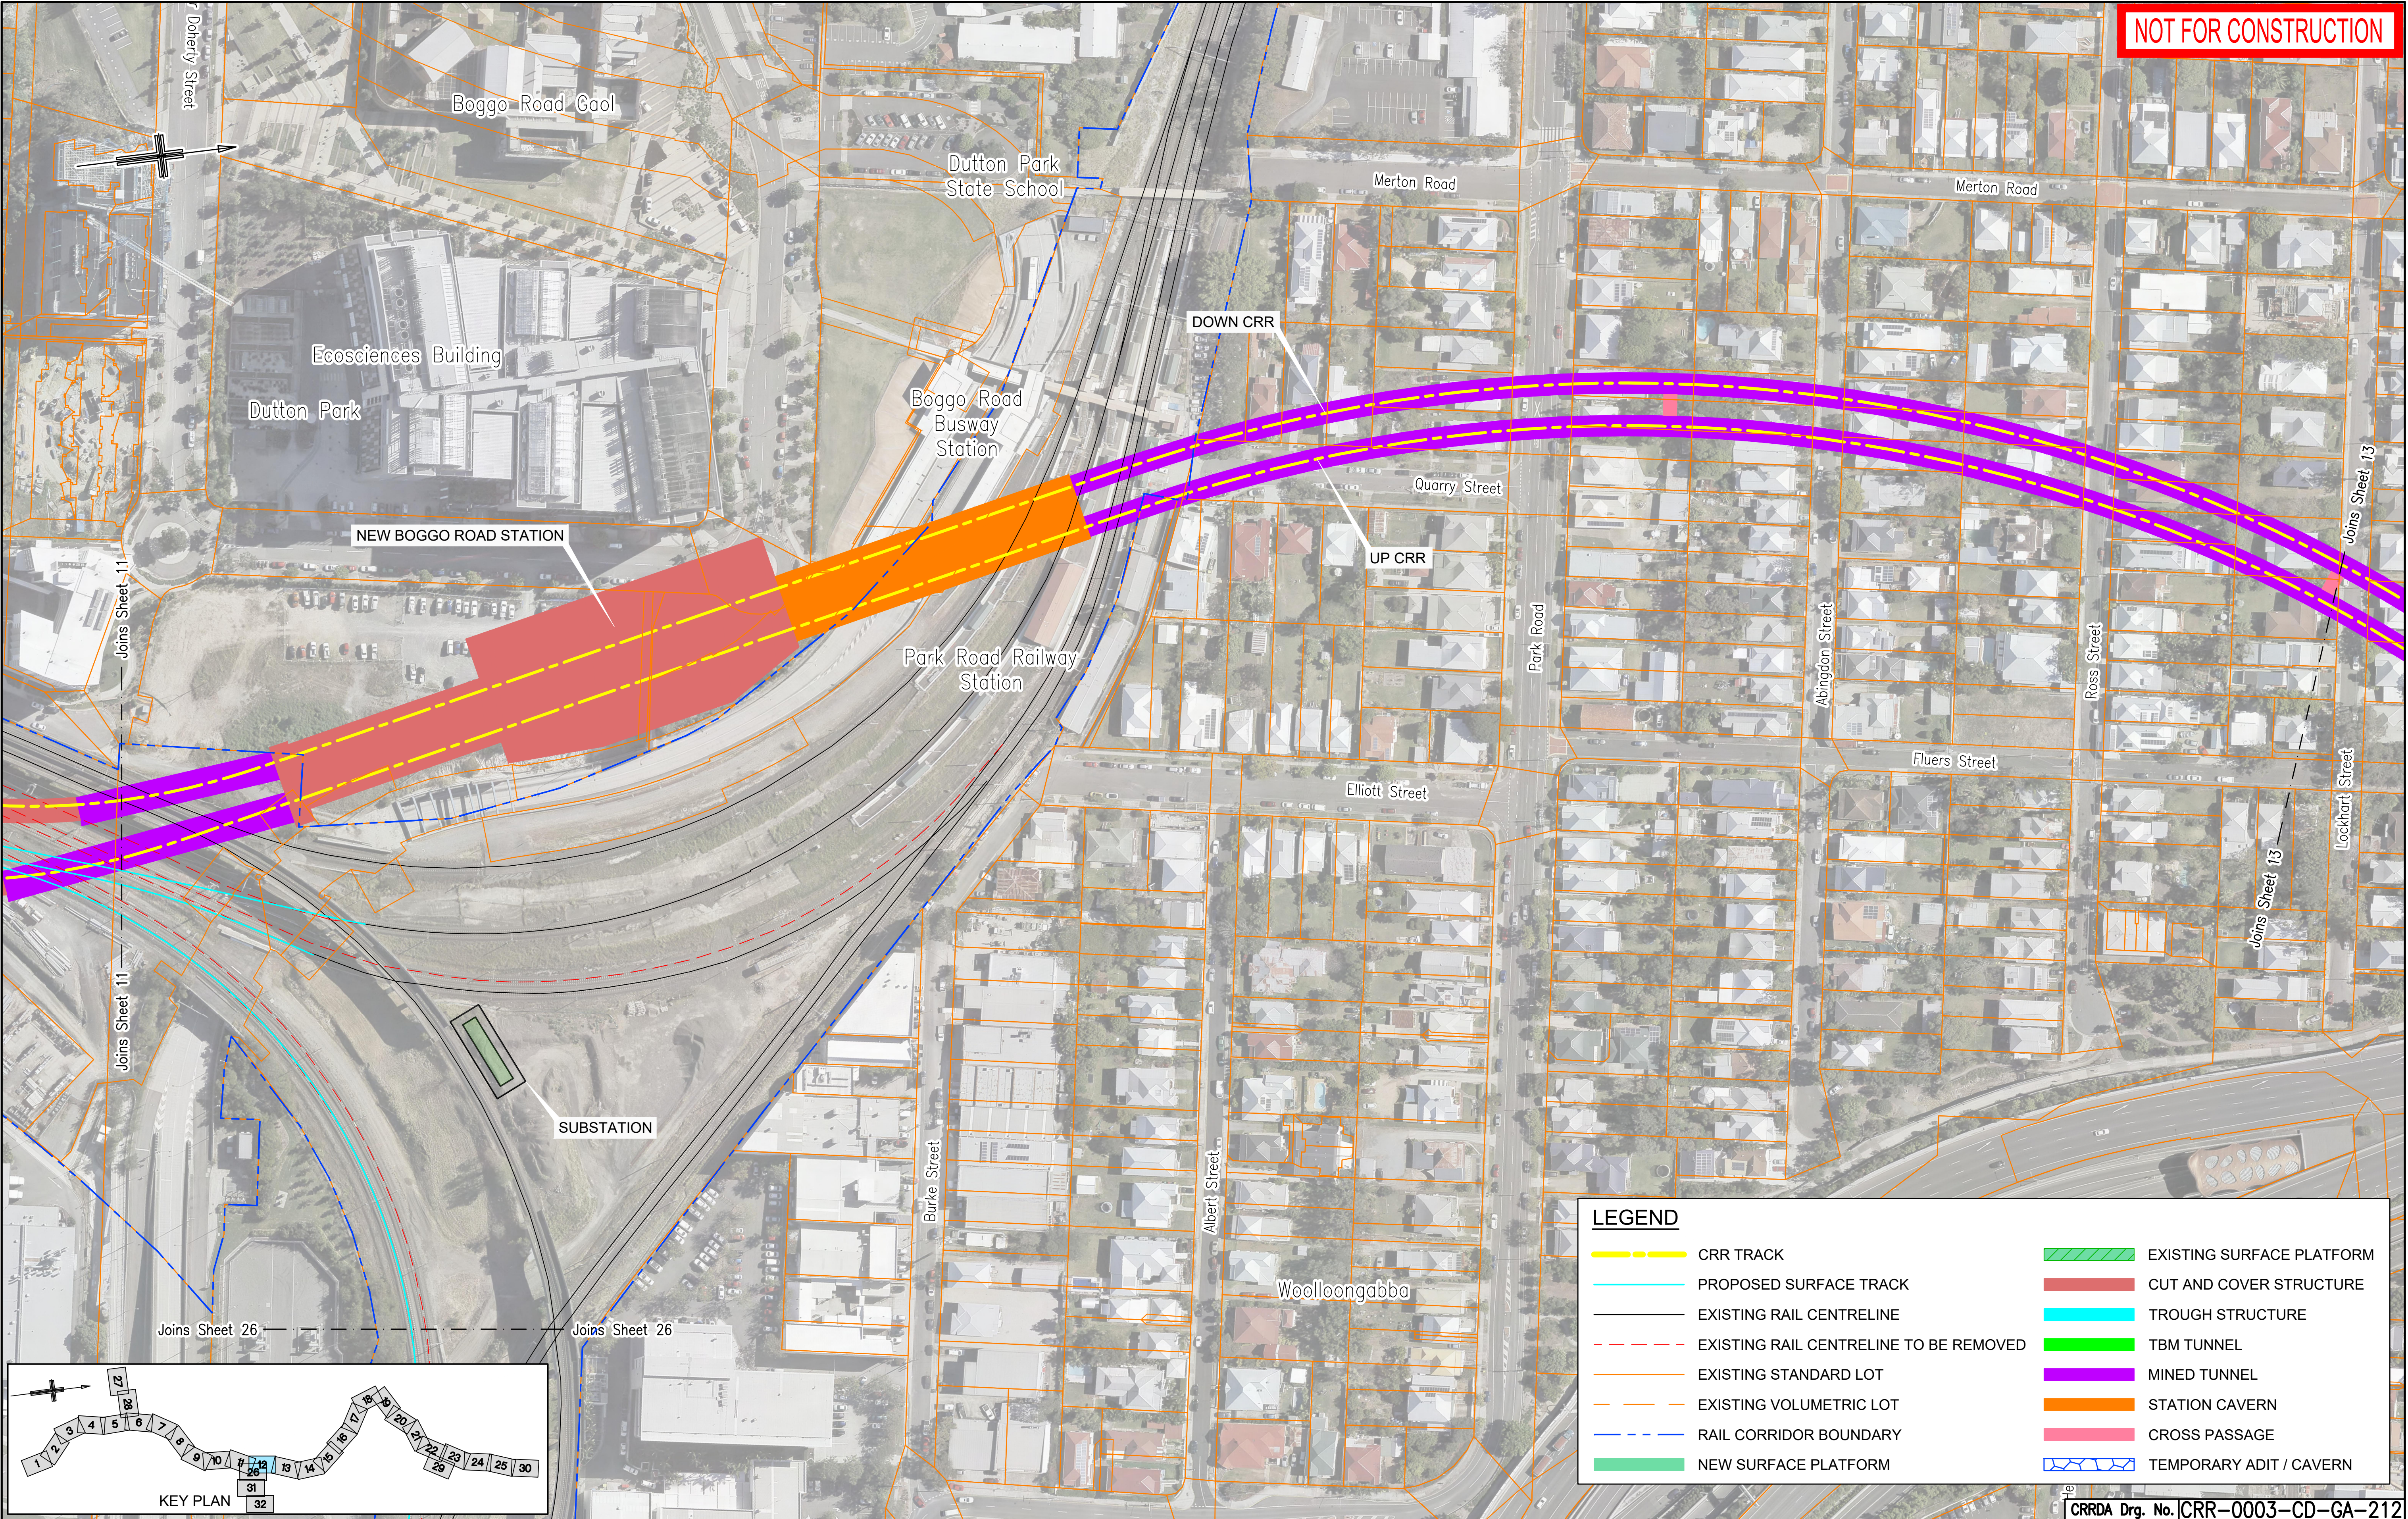

NOT FOR CONSTRUCTION

LEGEND

CRR TRACK

PROPOSED SURFACE TRACK

EXISTING RAIL CENTRELINE

EXISTING RAIL CENTRELINE TO BE REMOVED

EXISTING STANDARD LOT

EXISTING VOLUMETRIC LOT

RAIL CORRIDOR BOUNDARY

NEW SURFACE PLATFORM

EXISTING SURFACE PLATFORM

CUT AND COVER STRUCTURE

TROUGH STRUCTURE

TBM TUNNEL


MINED TUNNEL

STATION CAVERN

CROSS PASSAGE

TEMPORARY ADIT / CAVERN

CRRDA Drg. No. CRR-0003-CD-GA-212

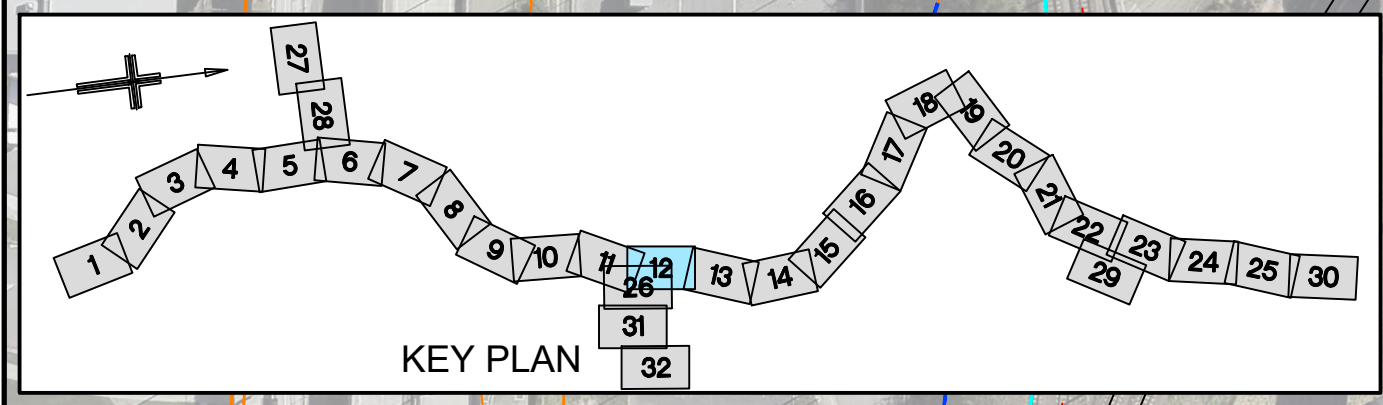

					Associated Job Nos	Survey Data		Scales	BRISBANE CITY					GENERAL ARRANGEMENT SHEET 12										
						Datum	BCSG02		CROSS RIVER RAIL															
						CHANGED PROJECT 7																		
C	RFPC7 ISSUE		08.05.20			Auxiliary Drg Nos	Horiz. Grid			Reference Points					Drawn	ENGINEERING CERTIFICATION (RPEQ)					Job No.			
B	MINOR REVISIONS TO RFPC4 ISSUE		29.04.19				Height Origin			Preceding RP	Dist. to start of job (km)	From start to end of job	From end to Following RP	Following RP		ENG. AREA	NAME	SIGNATURE			NO.	DATE	Contract No.	
A	RFPC4 ISSUE		24.04.19		Survey Books			Dimensions shown in metres except where shown otherwise										Drawing No.		C				
Revisions/Descriptions			Certification	Date	Microfiled													Series Number		of				
CAD FILES										Through Chainage from											MRR_Detail (02/14)			