


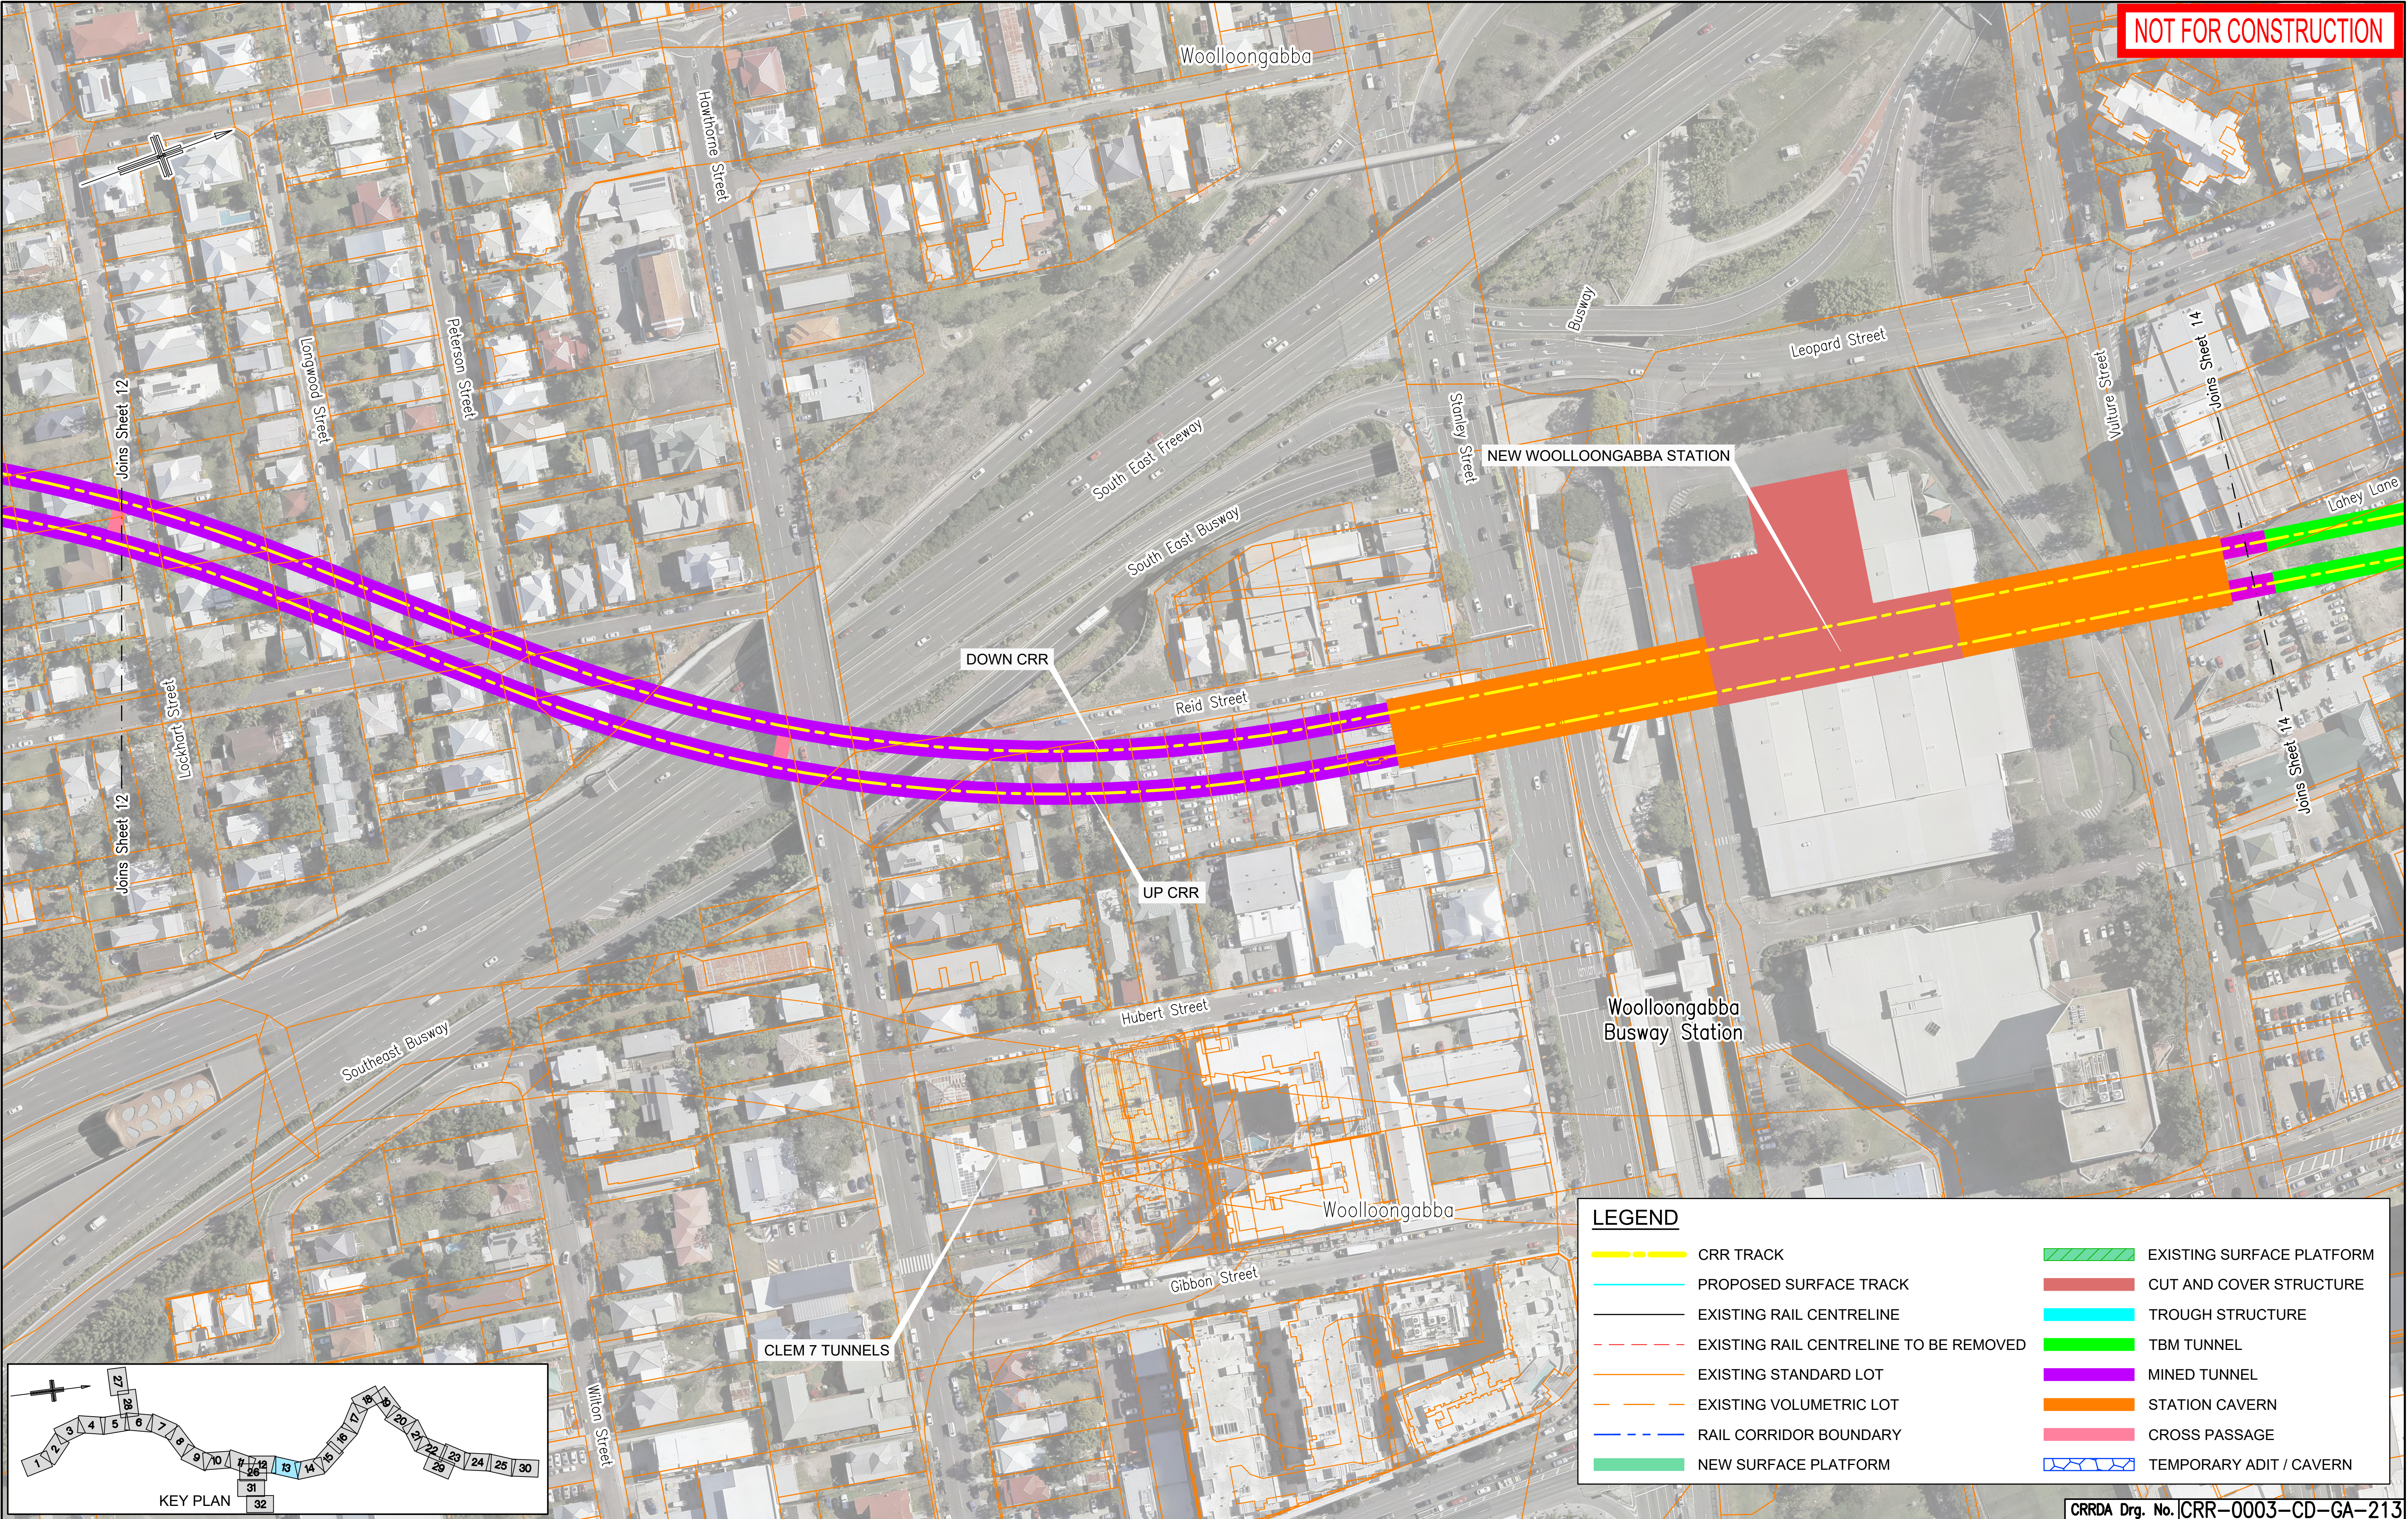

					Associated Job Nos	Survey Data		Scales	BRISBANE CITY					GENERAL ARRANGEMENT SHEET 13							
						Datum	BCSG02		CROSS RIVER RAIL												
					Auxiliary Drg Nos	Horiz. Grid			CHANGED PROJECT 7												
C RFPC7 ISSUE			08.05.20			Height Origin			Reference Points					Drawn	ENGINEERING CERTIFICATION (RPEQ)					Job No.	
B MINOR REVISIONS TO RFPC4 ISSUE			29.04.19						Preceding RP	Dist. to start of job (km)	From start to end of job	From end to Following RP	Following RP		ENG. AREA	NAME	SIGNATURE	NO.	DATE	Contract No.	
A RFPC4 ISSUE			24.04.19			Survey Books			Dimensions shown in metres except where shown otherwise					Designed						Drawing No.	
Revisions/Descriptions		Certification	Date	Microfiled														Series Number		of	
CAD FILES							Through Chainage from											MRR_Detail (02/14)			