



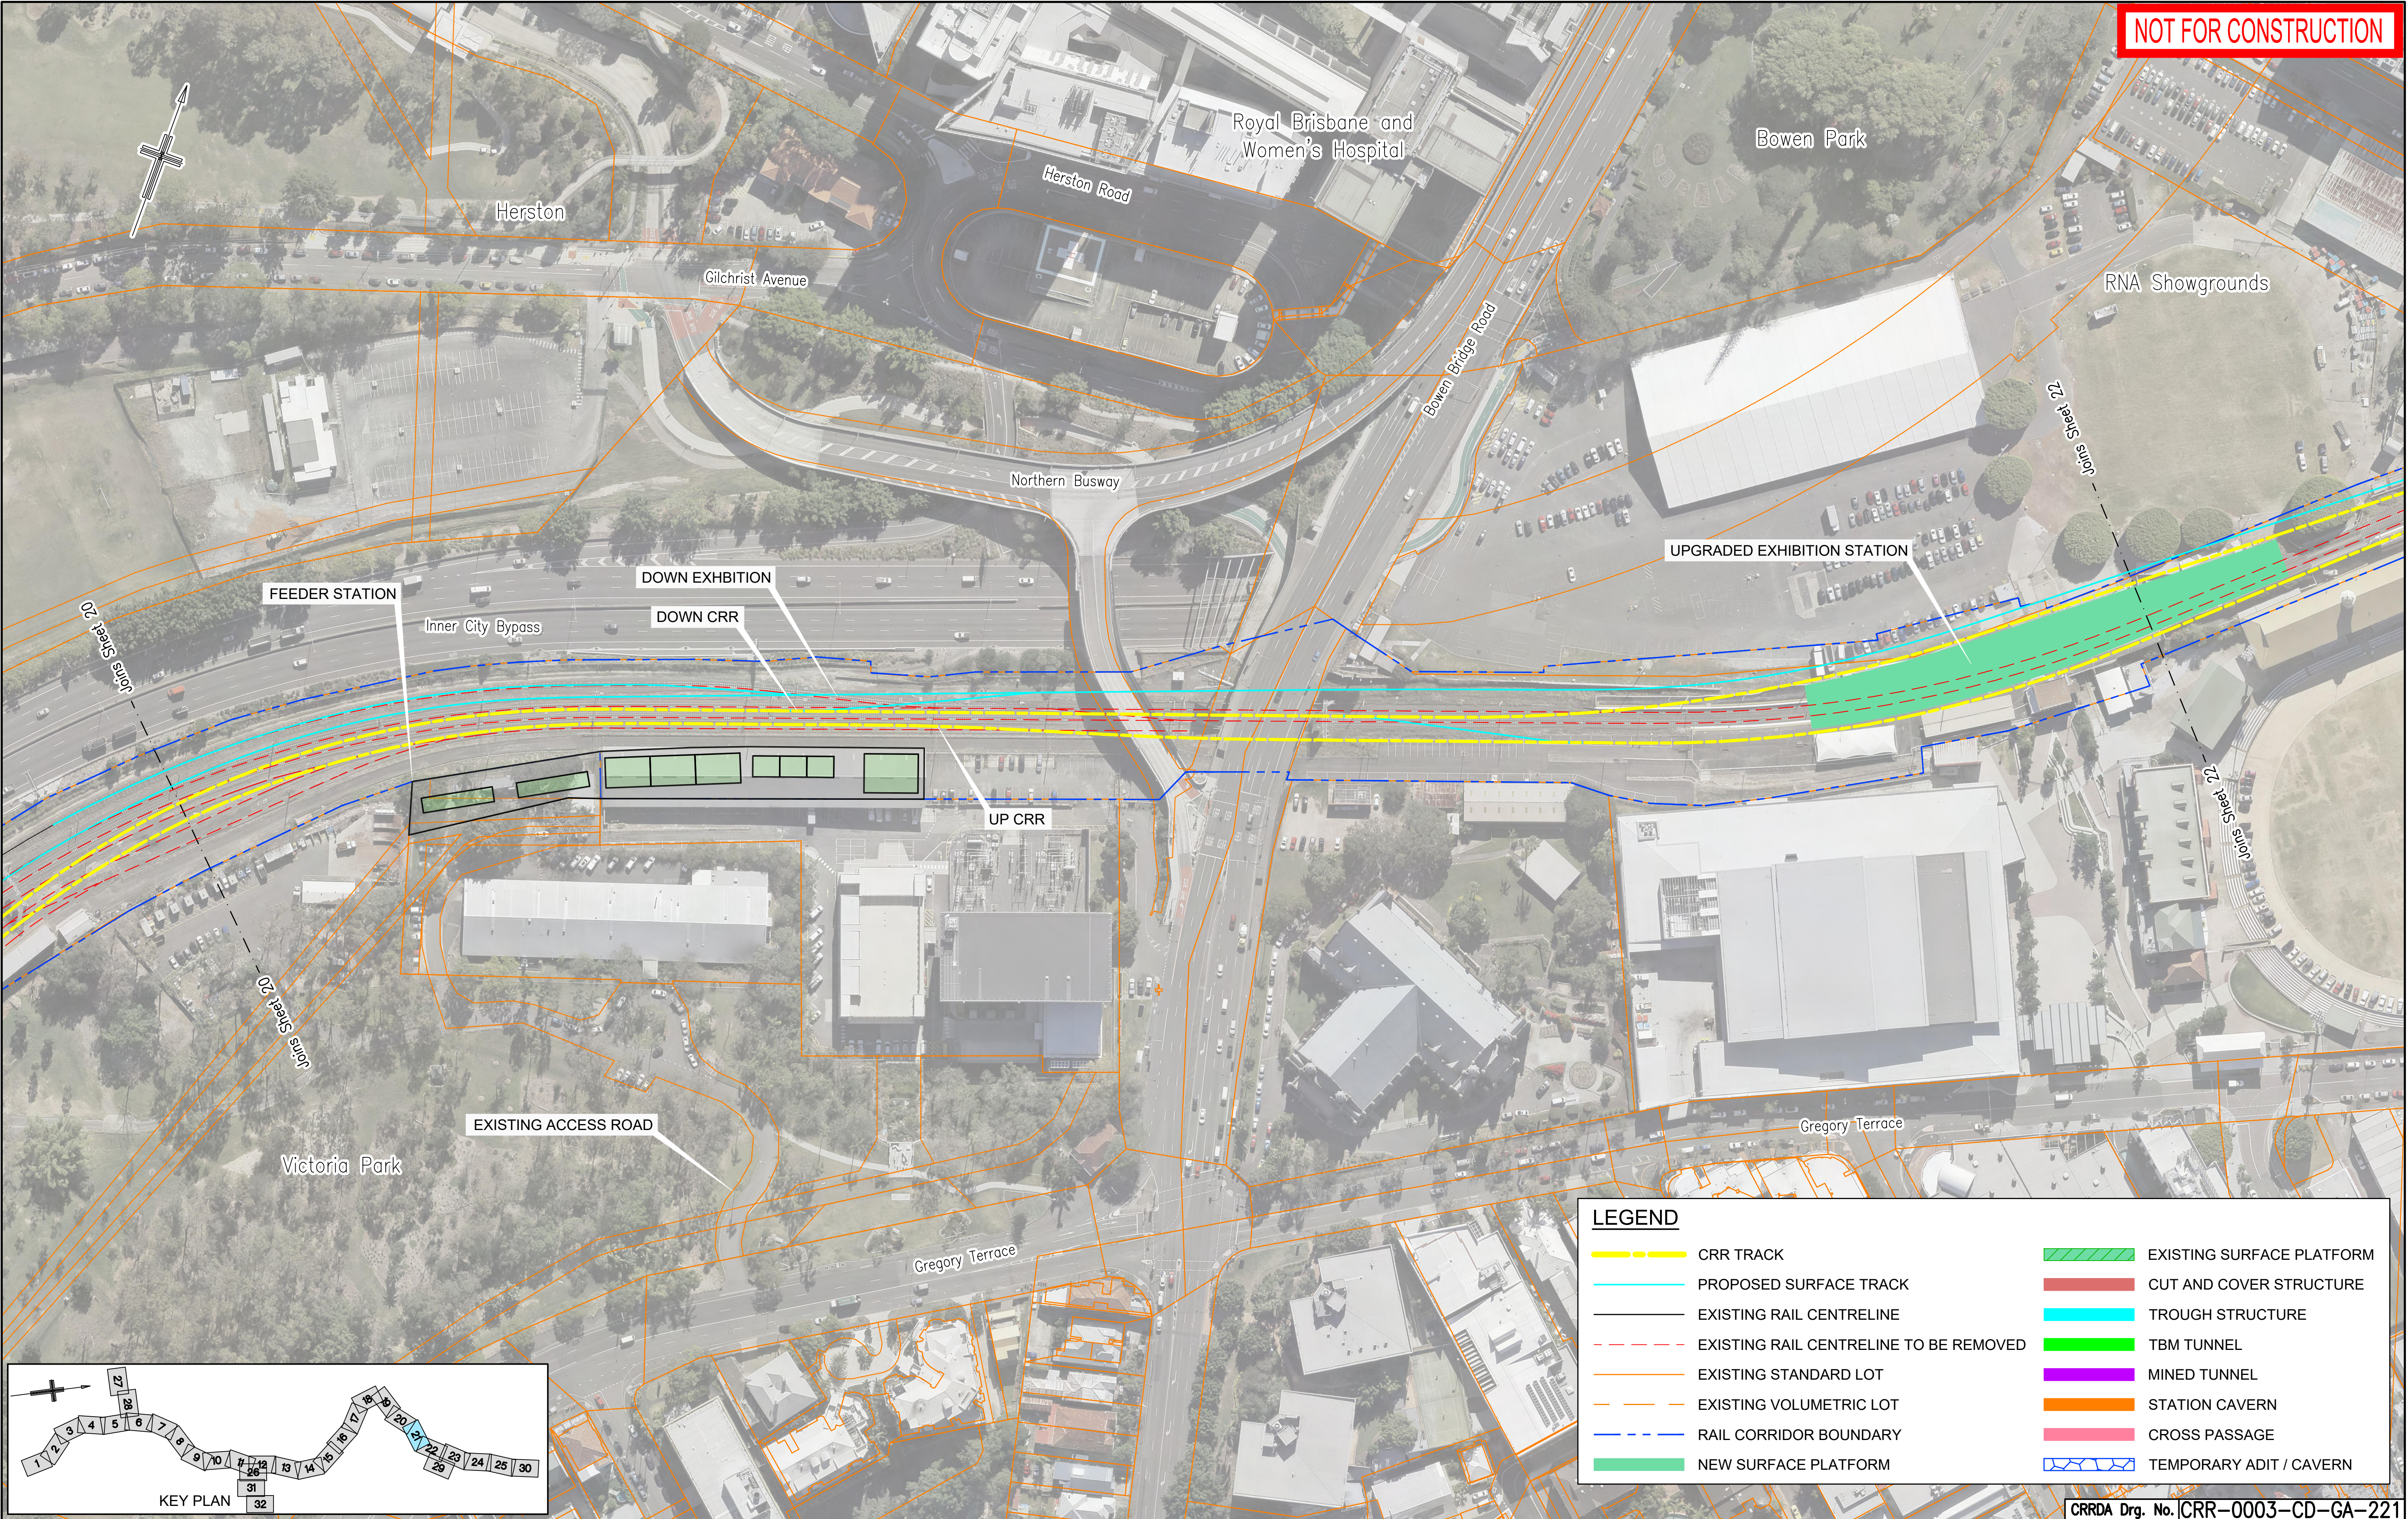

NOT FOR CONSTRUCTION

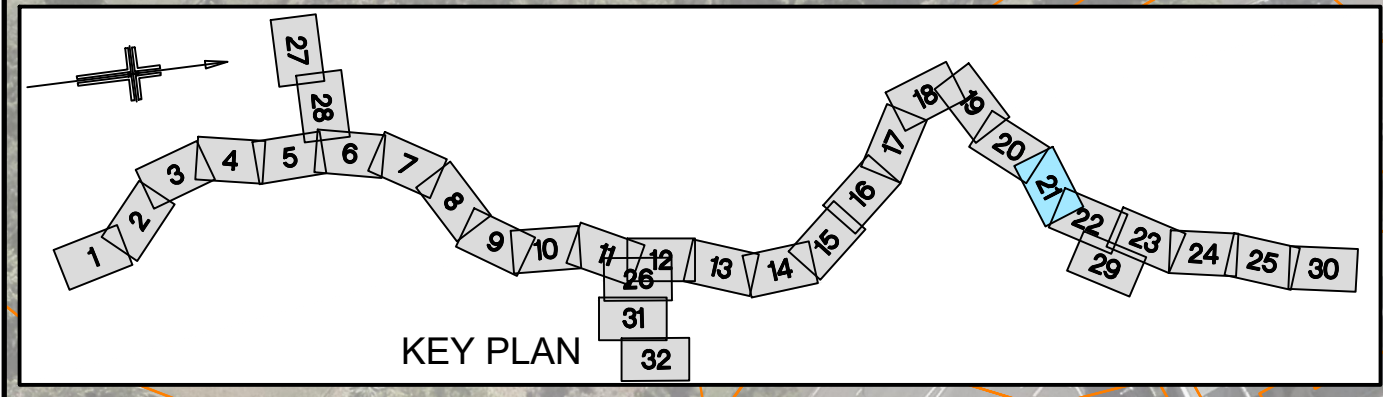

					Associated Job Nos	Survey Data		Scales	BRISBANE CITY					GENERAL ARRANGEMENT SHEET 21						
						Datum	BCSG02		CROSS RIVER RAIL											
					Auxiliary Drg Nos	Horiz. Grid	CHANGED PROJECT 7													
C	RFPC7 ISSUE		08.05.20			Height Origin	Reference Points					Drawn	ENGINEERING CERTIFICATION (RPEQ)					Job No.		
B	MINOR REVISIONS TO RFPC4 ISSUE		29.04.19			Survey Books	Dimensions shown in metres except where shown otherwise		Preceding RP	Dist. to start of job (km)	From start to end of job		From end to Following RP	Following RP	ENG. AREA	NAME	SIGNATURE	NO.	DATE	Contract No.
A	RFPC4 ISSUE		24.04.19									Designed						Drawing No.		C
Revisions/Descriptions		Certification	Date	Microfiled														Series Number		of
CAD FILES							Through Chainage from											MRR_Detail (02/14)		