


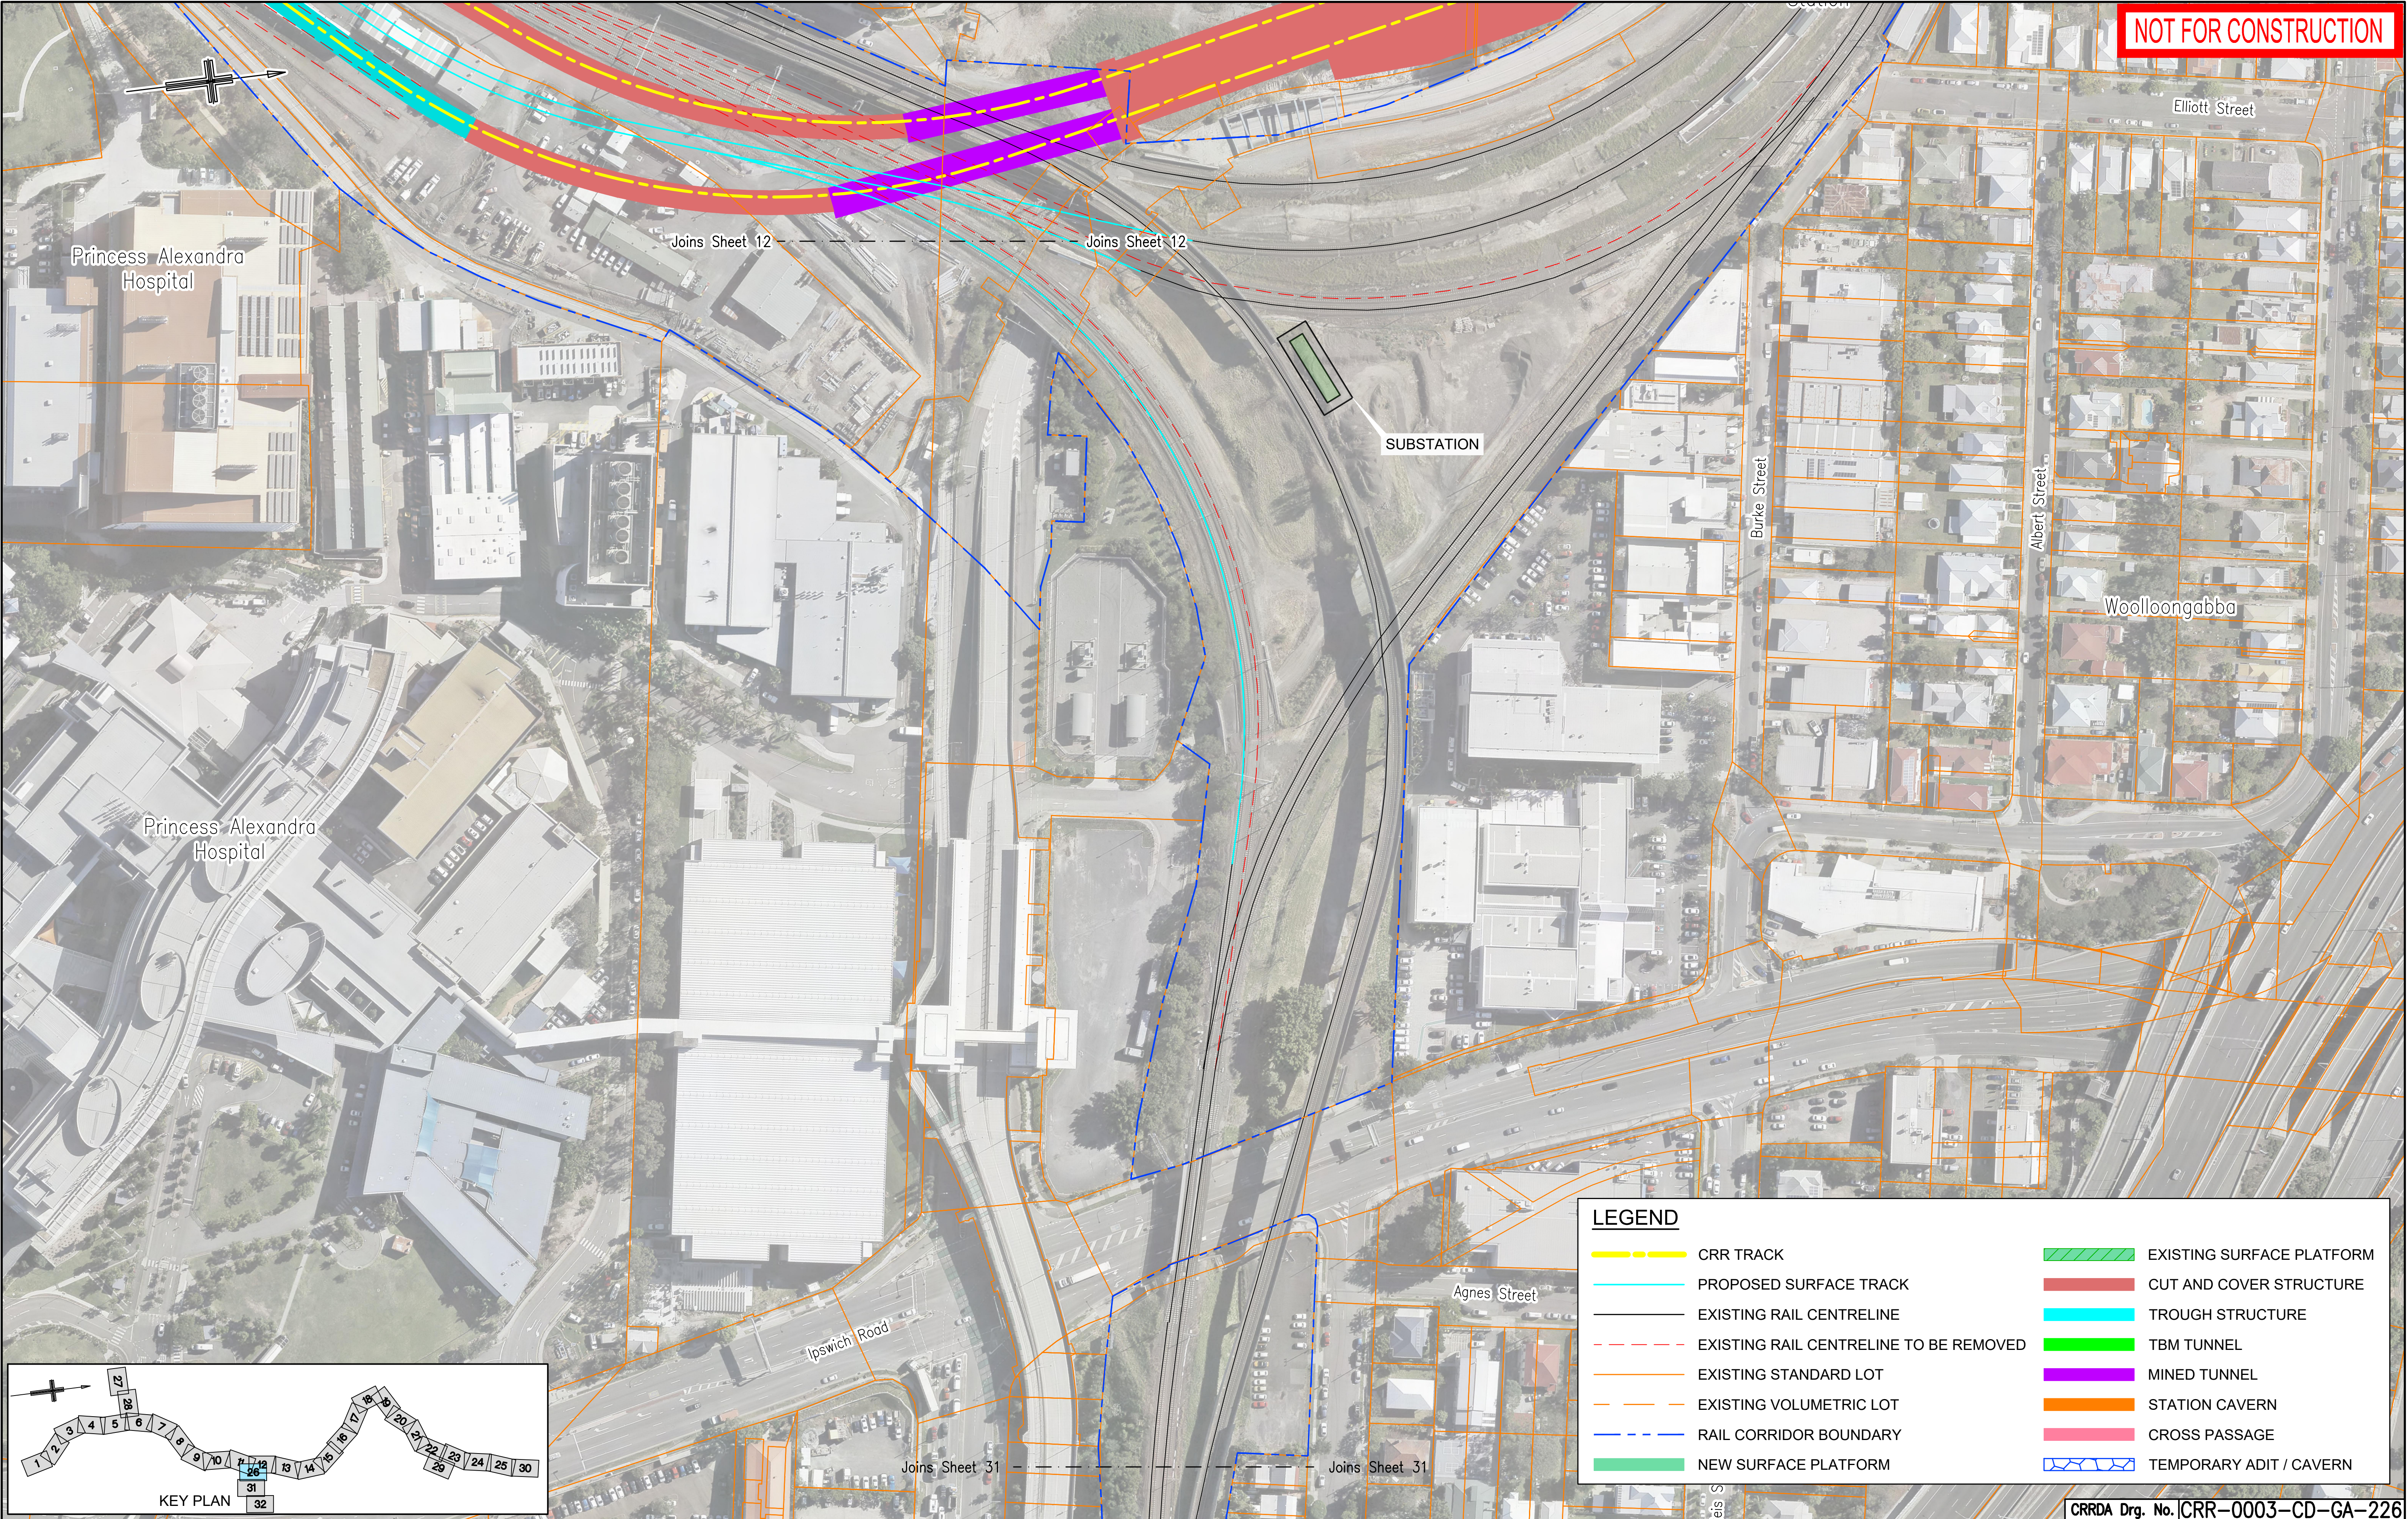

C	RFPC7 ISSUE		08.05.20	
B	MINOR REVISIONS TO RFPC4 ISSUE		29.04.19	
A	RFPC4 ISSUE		24.04.19	
Revisions/Descriptions		Certification	Date	Microfiled
CAD FILES				

Associated Job Nos	Survey Data		Scales	
	Datum	BCSG02		
Auxiliary Drg Nos	Horiz. Grid			NOT TO SCALE
	Height Origin			
	Survey Books			
			Dimensions shown in metres except where shown otherwise	

BRISBANE CITY				
CROSS RIVER RAIL				
CHANGED PROJECT 7				
Reference Points				
Preceding RP	Dist. to start of job (km)	From start to end of job	From end to Following RP	Following RP
Through Chainage from				

GENERAL ARRANGEMENT				
SHEET 26				
Drawn	ENGINEERING CERTIFICATION (RPEQ)			
	ENG. AREA	NAME	SIGNATURE	NO. DATE
Designed				

 CROSSRIVERRAIL TRANSFERRING		
Job No.		
Contract. No.		
Drawing No.		C
Series Number	of	
MRR_Detail (02/14)		