
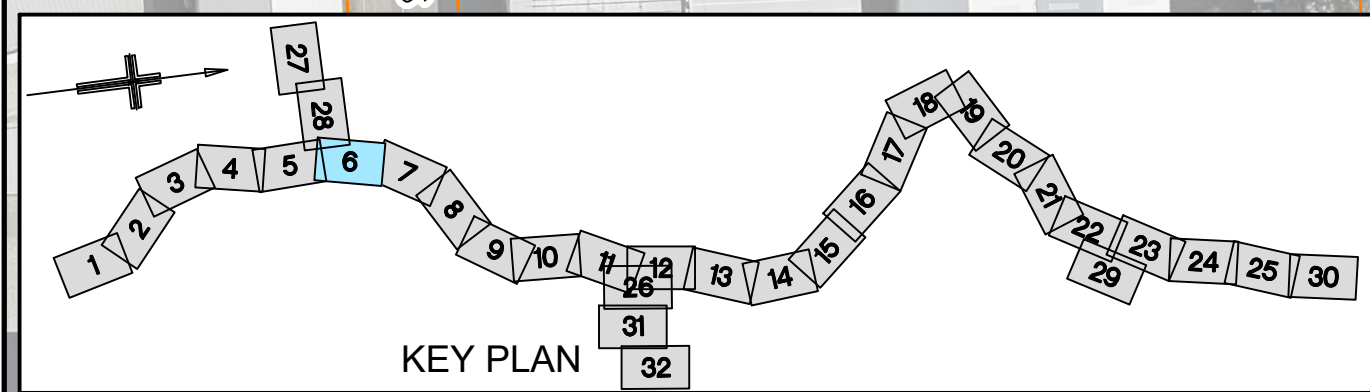


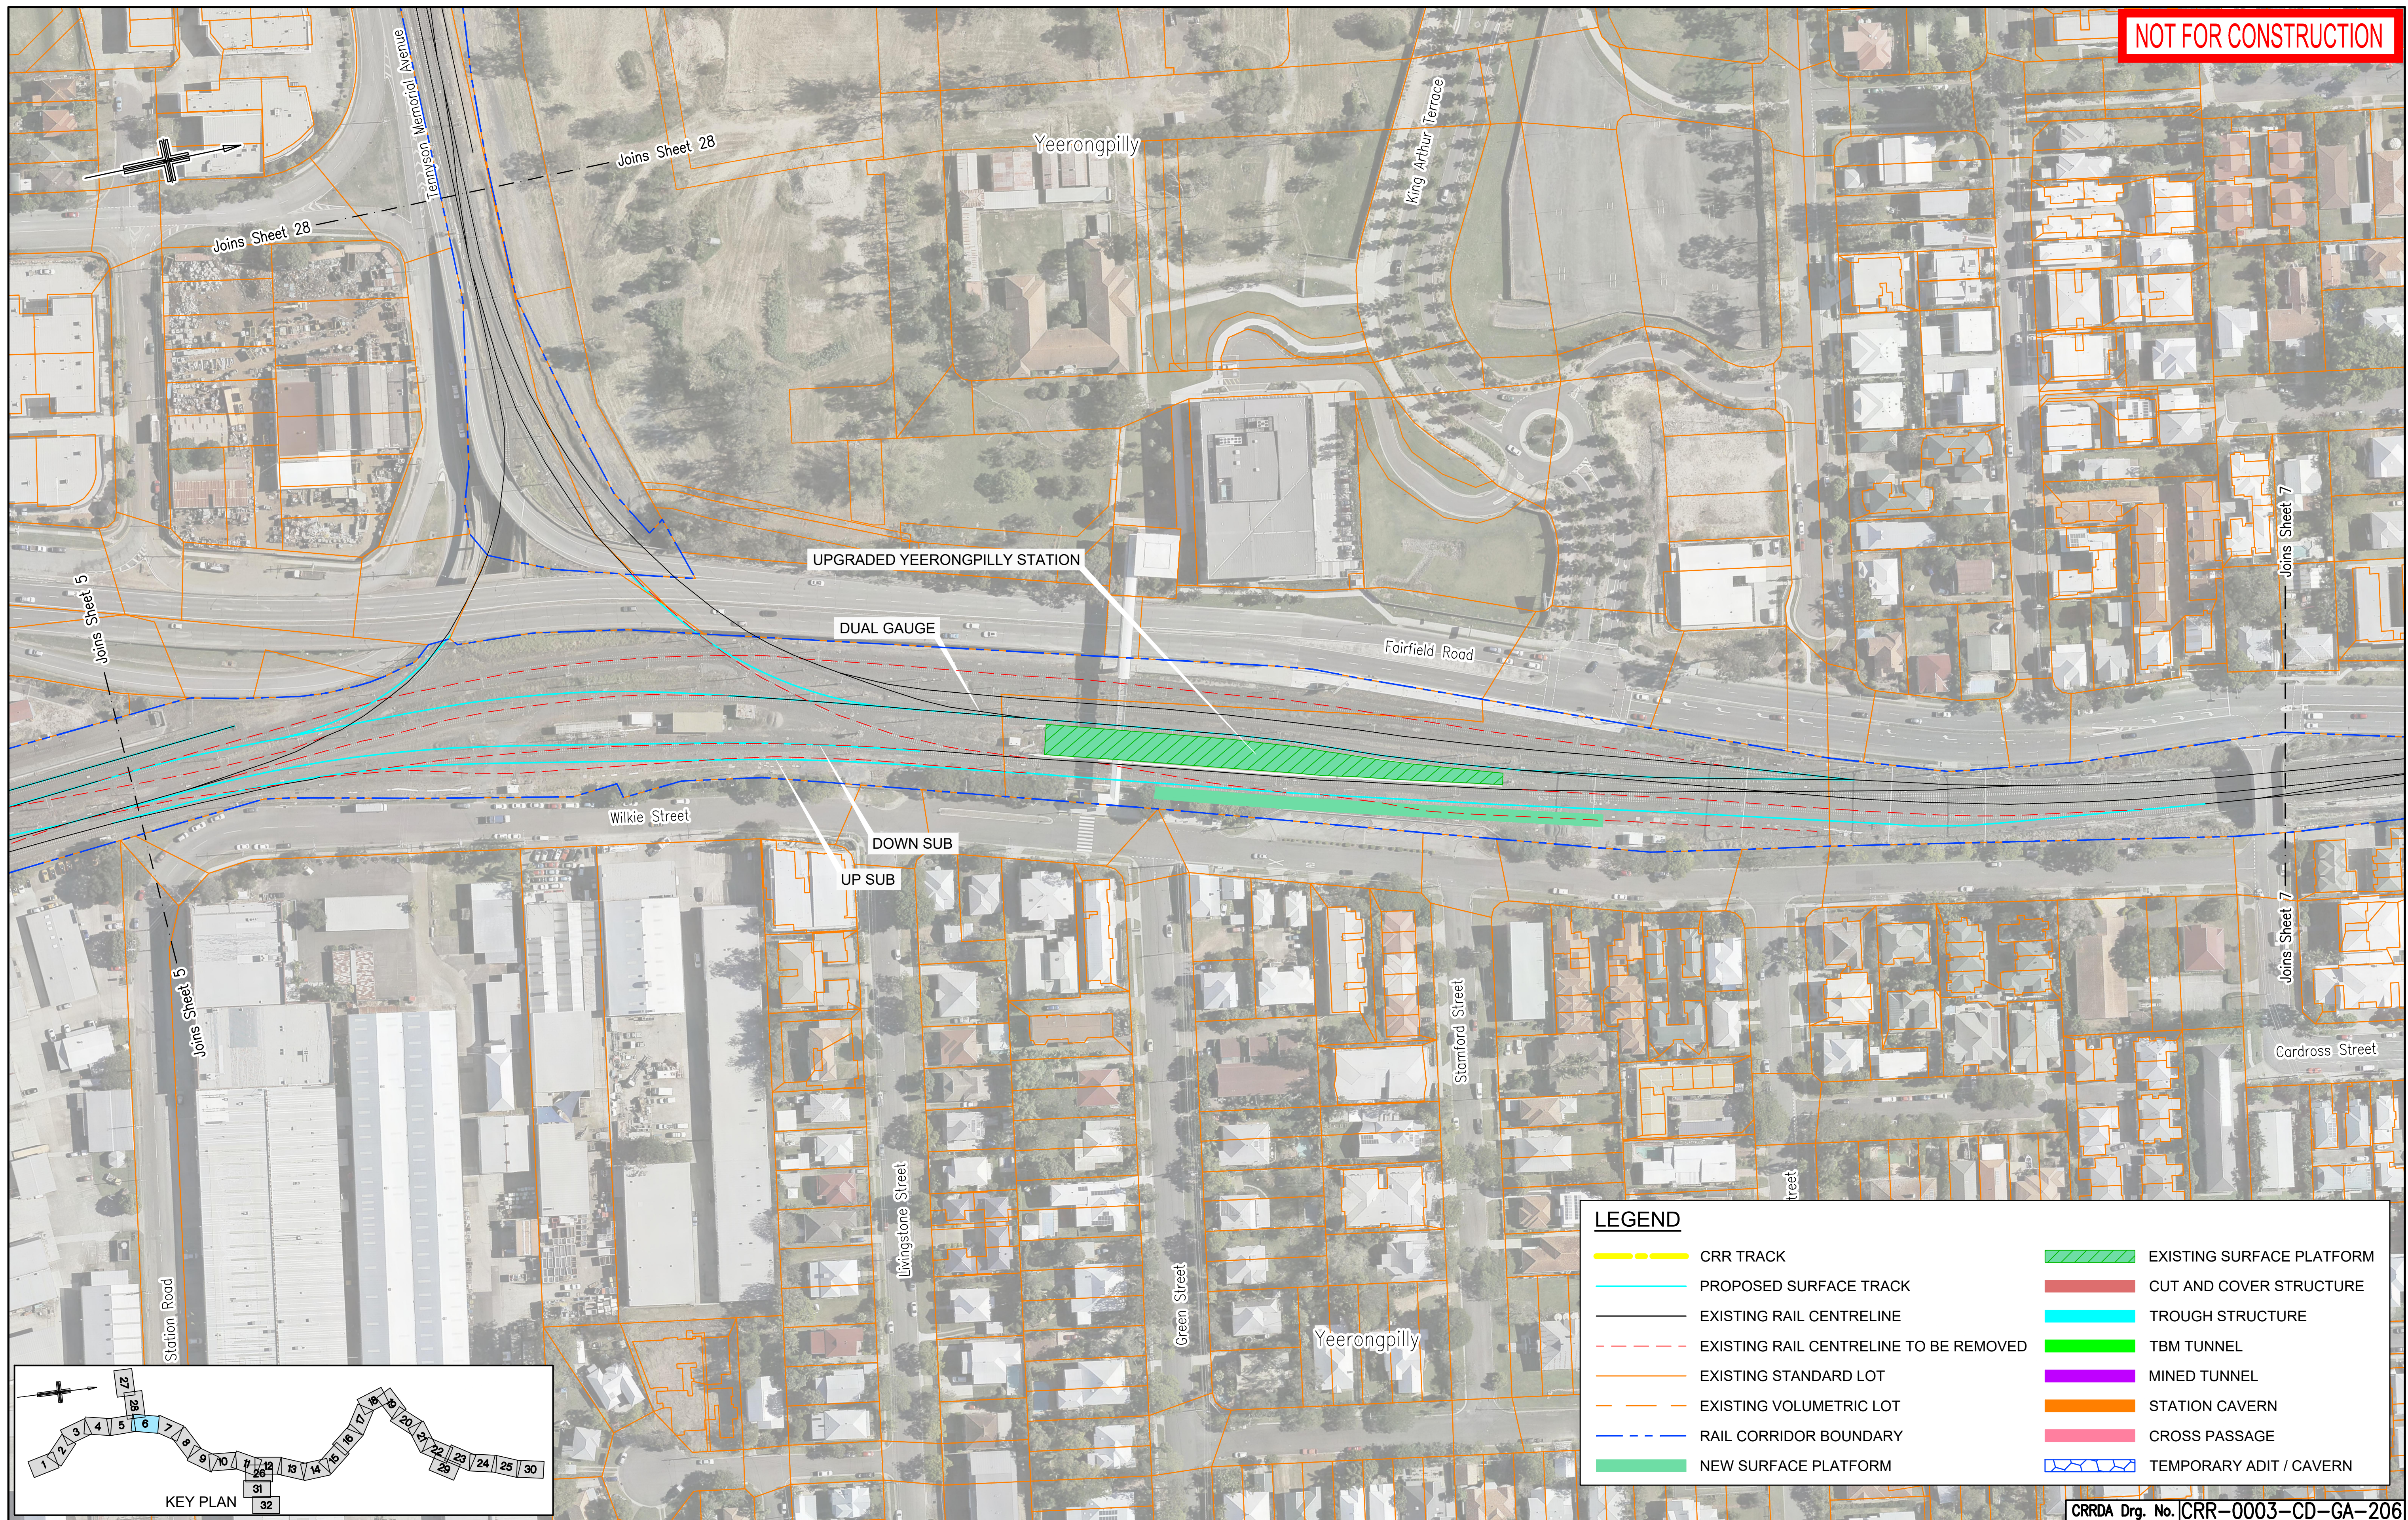

					Associated Job Nos	Survey Data		Scales	BRISBANE CITY					GENERAL ARRANGEMENT SHEET 6								
						Datum	BCSG02		CROSS RIVER RAIL													
					Auxiliary Drg Nos	Horiz. Grid			CHANGED PROJECT 7													
C	RFP C7 ISSUE		08.05.20			Height Origin			Reference Points					Drawn	ENGINEERING CERTIFICATION (RPEQ)					Job No.		
B	MINOR REVISIONS TO RFP C4 ISSUE		29.04.19						Preceding RP	Dist. to start of job (km)	From start to end of job	From end to Following RP	Following RP		ENG. AREA	NAME	SIGNATURE	NO.	DATE	Contract No.		
A	RFP C4 ISSUE		24.04.19			Survey Books			Dimensions shown in metres except where shown otherwise					Designed						Drawing No.		C
Revisions/Descriptions					Certification	Date	Microfilmed													Series Number		of
CAD FILES								Through Chainage from														