
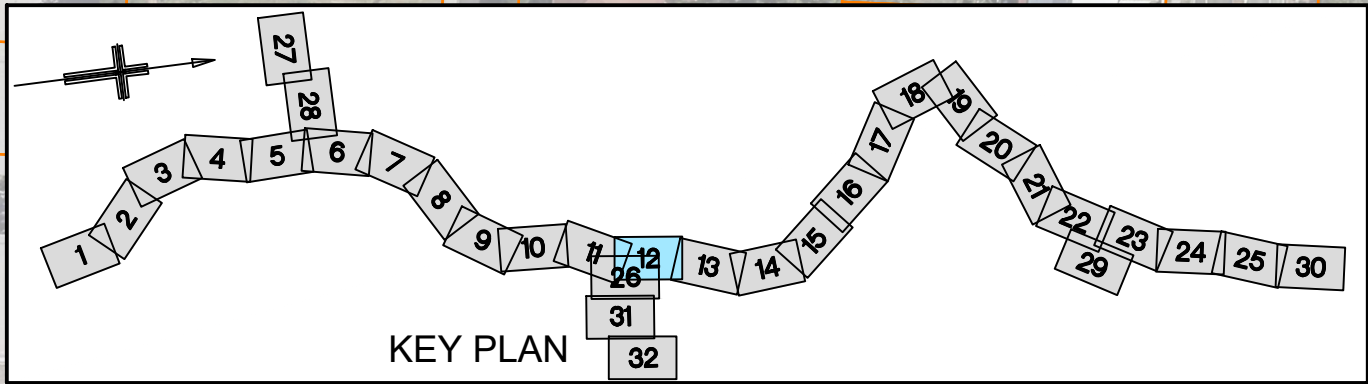


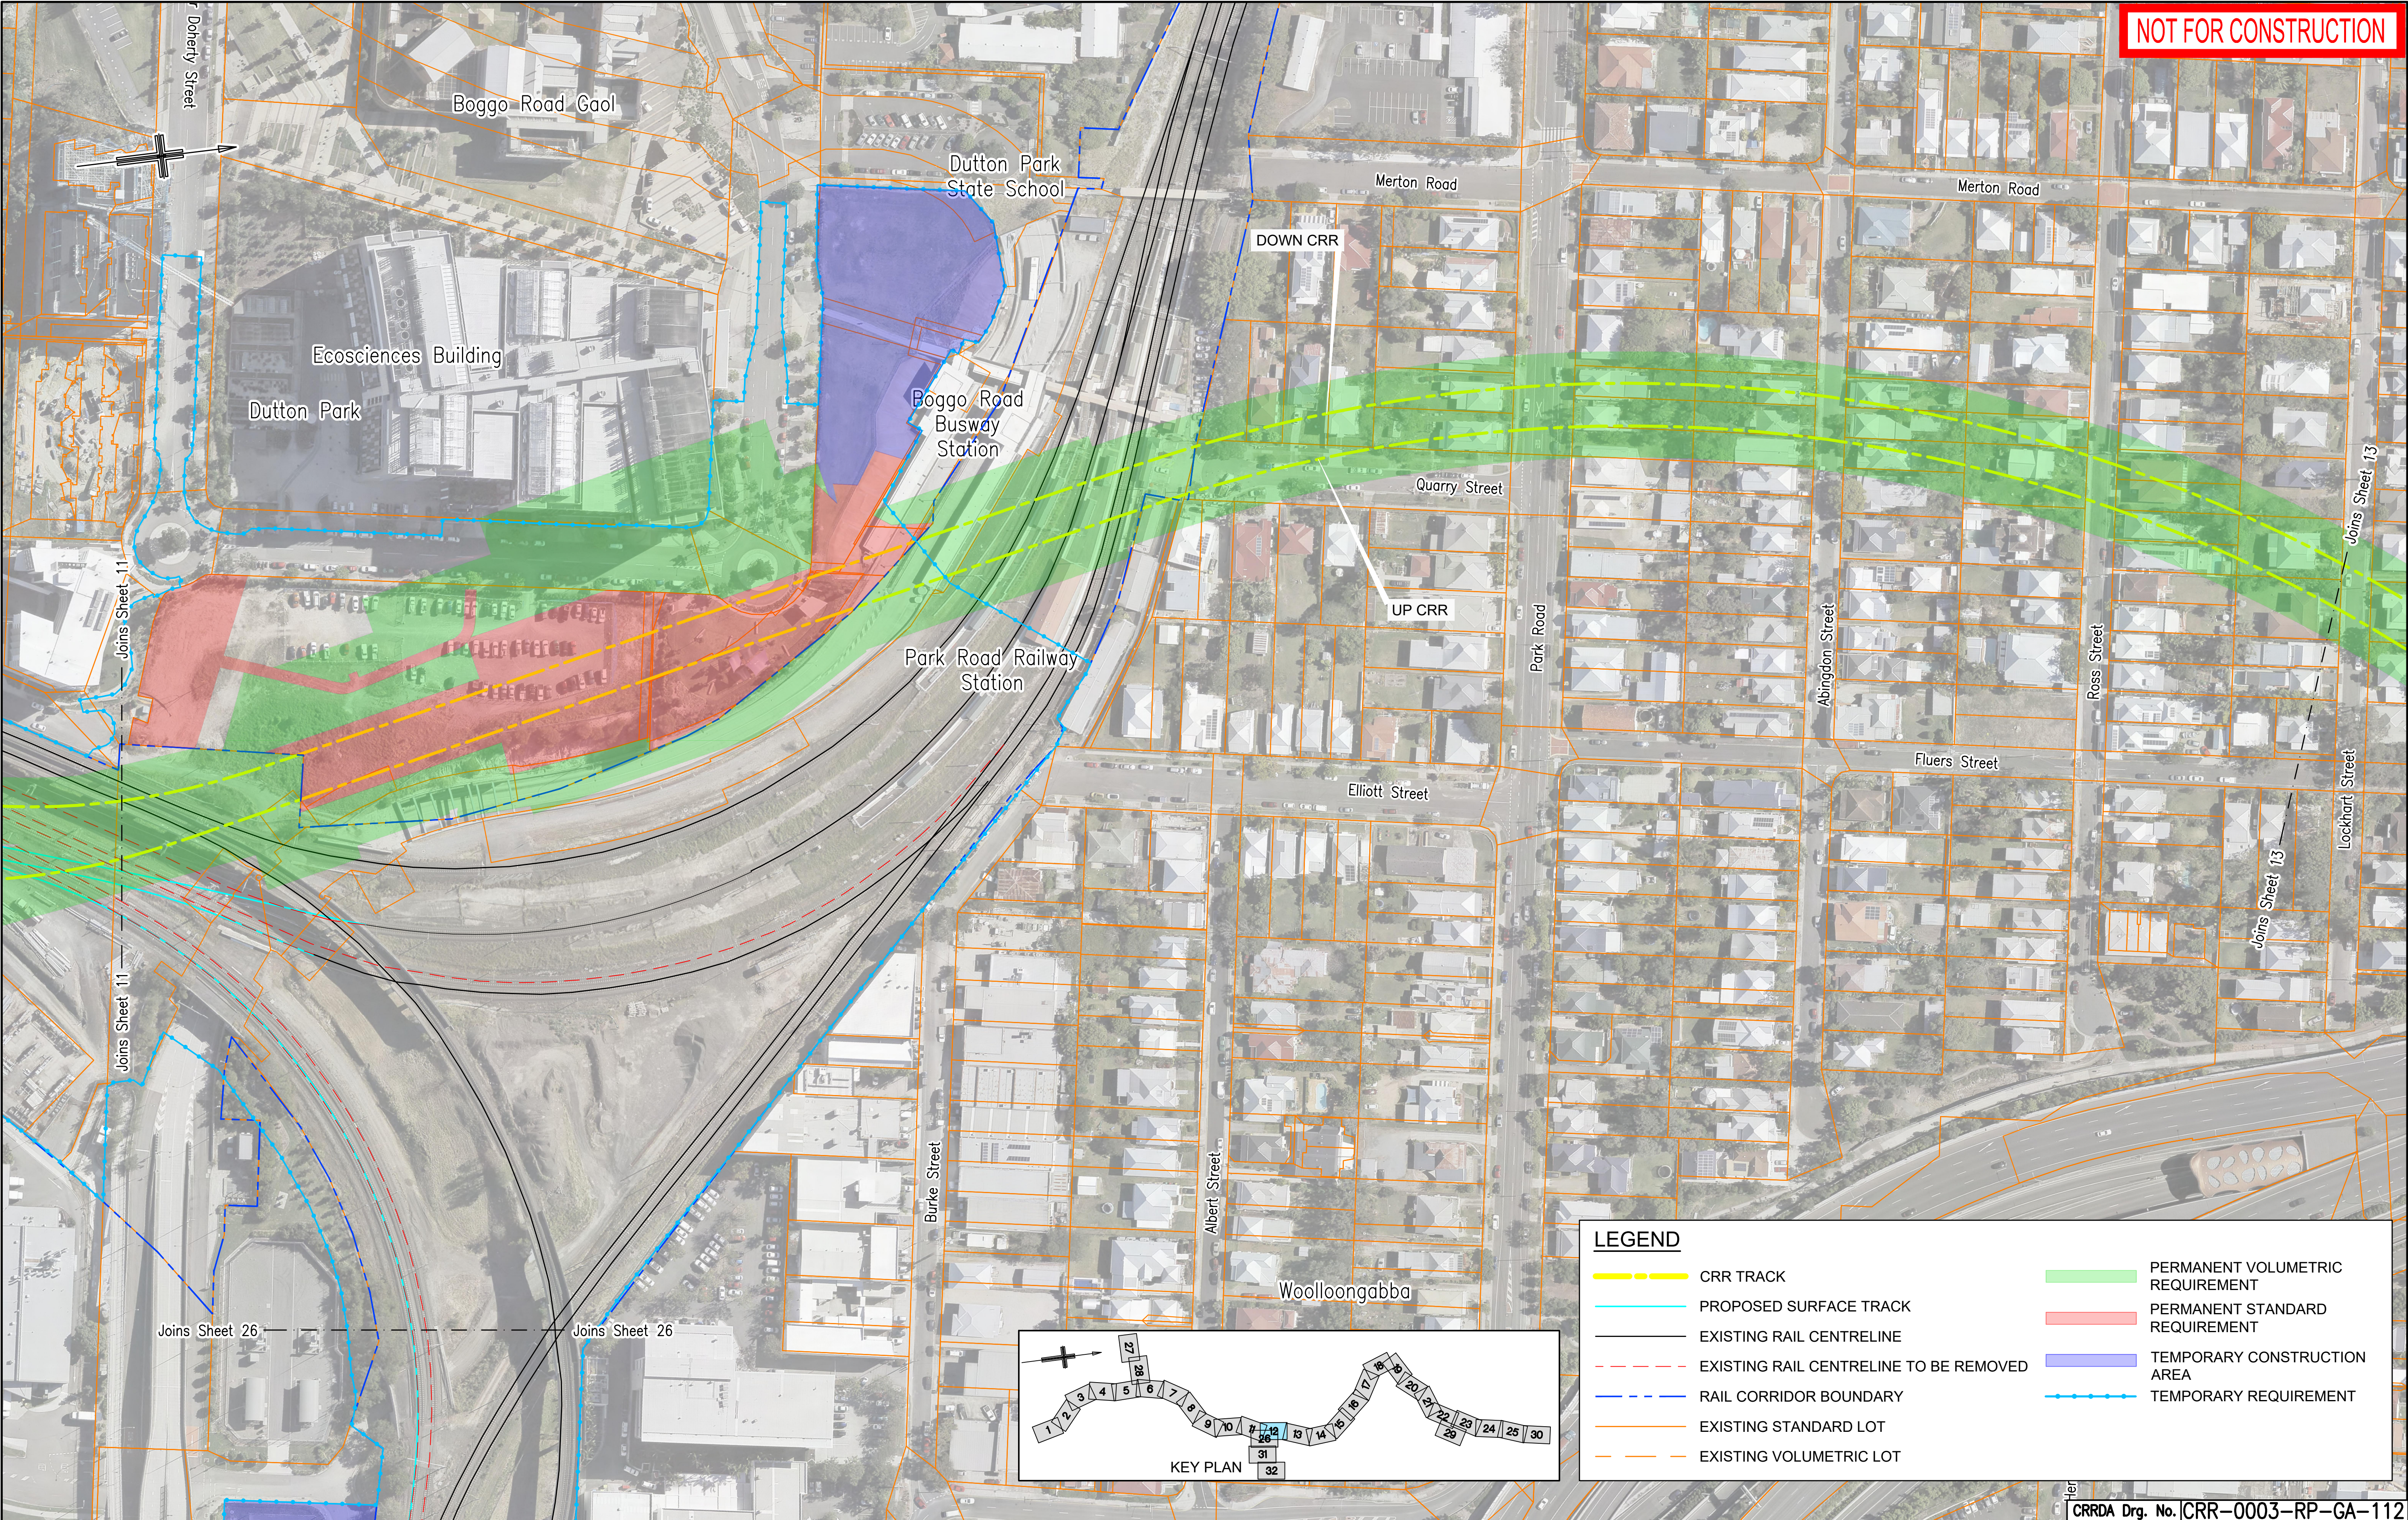

LEGEND

	CRR TRACK		PERMANENT VOLUMETRIC REQUIREMENT
	PROPOSED SURFACE TRACK		PERMANENT STANDARD REQUIREMENT
	EXISTING RAIL CENTRELINE		TEMPORARY CONSTRUCTION AREA
	EXISTING RAIL CENTRELINE TO BE REMOVED		TEMPORARY REQUIREMENT
	RAIL CORRIDOR BOUNDARY		
	EXISTING STANDARD LOT		
	EXISTING VOLUMETRIC LOT		

					Associated Job Nos	Survey Data		Scales	BRISBANE CITY					PROPERTY IMPACT PLANS SHEET 12							
						Datum	BCSG02		CROSS RIVER RAIL												
					Auxiliary Drg Nos	Horiz. Grid	CHANGED PROJECT 7														
C	RFPC7 ISSUE		08.05.20			Height Origin	Reference Points					Drawn	ENGINEERING CERTIFICATION (RPEQ)					Job No.			
B	MINOR REVISIONS TO RFPC4 ISSUE		29.04.19			Survey Books	Dimensions shown in metres except where shown otherwise						Designed	ENG. AREA	NAME	SIGNATURE	NO.	DATE	Contract No.		
A	RFPC4 ISSUE		24.04.19							Preceding RP	Dist. to start of job (km)	From start to end of job		From end to Following RP	Following RP			Drawing No.		C	
Revisions/Descriptions					Certification	Date	Microfiled	Through Chainage from										Series Number		of	
																				MRR_Detail (02/14)	