


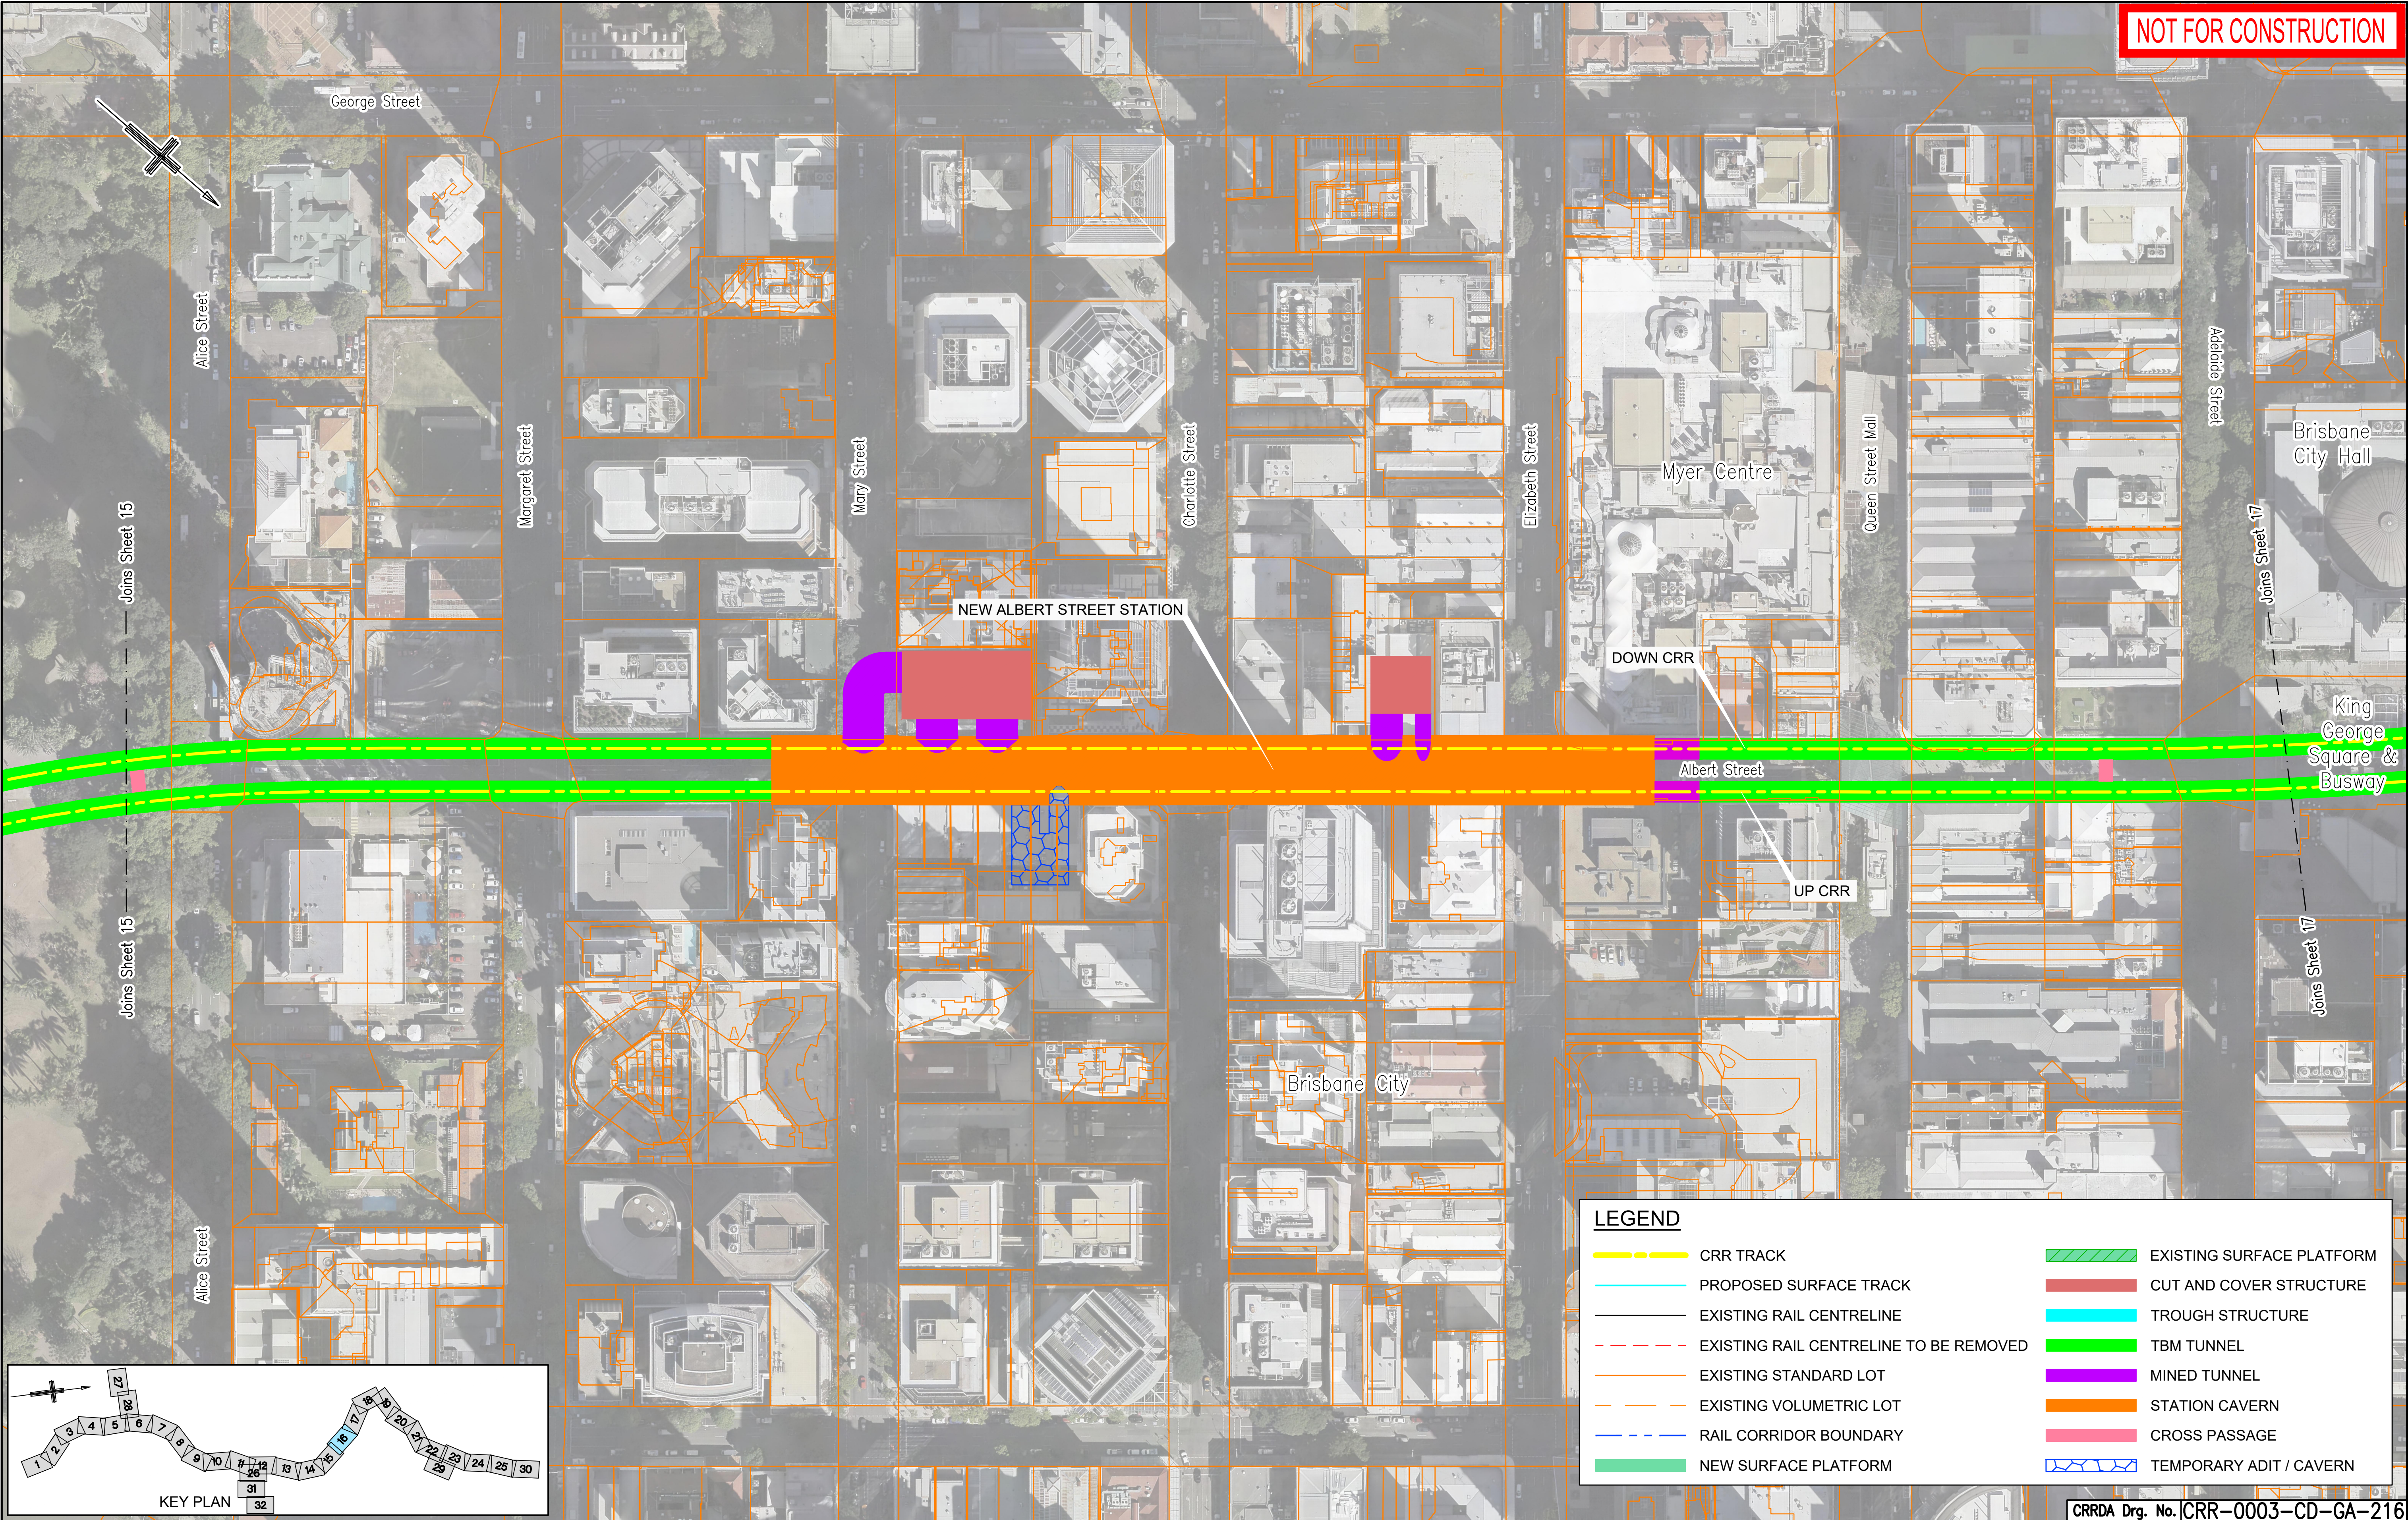

NOT FOR CONSTRUCTION

LEGEND

CRR TRACK

PROPOSED SURFACE TRACK

EXISTING RAIL CENTRELINE

EXISTING RAIL CENTRELINE TO BE REMOVED

EXISTING STANDARD LOT

EXISTING VOLUMETRIC LOT

RAIL CORRIDOR BOUNDARY

NEW SURFACE PLATFORM

EXISTING SURFACE PLATFORM

CUT AND COVER STRUCTURE

TROUGH STRUCTURE

TBM TUNNEL

MINED TUNNEL

STATION CAVERN

CROSS PASSAGE

TEMPORARY ADIT / CAVERN

				Associated Job Nos	Survey Data		Scales		BRISBANE CITY CROSS RIVER RAIL CHANGED PROJECT 8					GENERAL ARRANGEMENT SHEET 16					CRRDA Drg. No. CRR-0003-CD-GA-216				
				Auxiliary Drg Nos	Datum	BCSG02	NOT TO SCALE														Job No.		
D RFPC8 ISSUE					Horiz. Grid																Contract. No.		
C RFPC7 ISSUE					Height Origin																Drawing No.	D	
B MINOR REVISIONS TO RFPC4 ISSUE					Survey Books																Series Number	of	
A RFPC4 ISSUE																							
Revisions/Descriptions				Certification		Date	Microfiled																
CAD FILES									Through Chainage from												MRR_Detail (02/14)		