



NOT FOR CONSTRUCTION

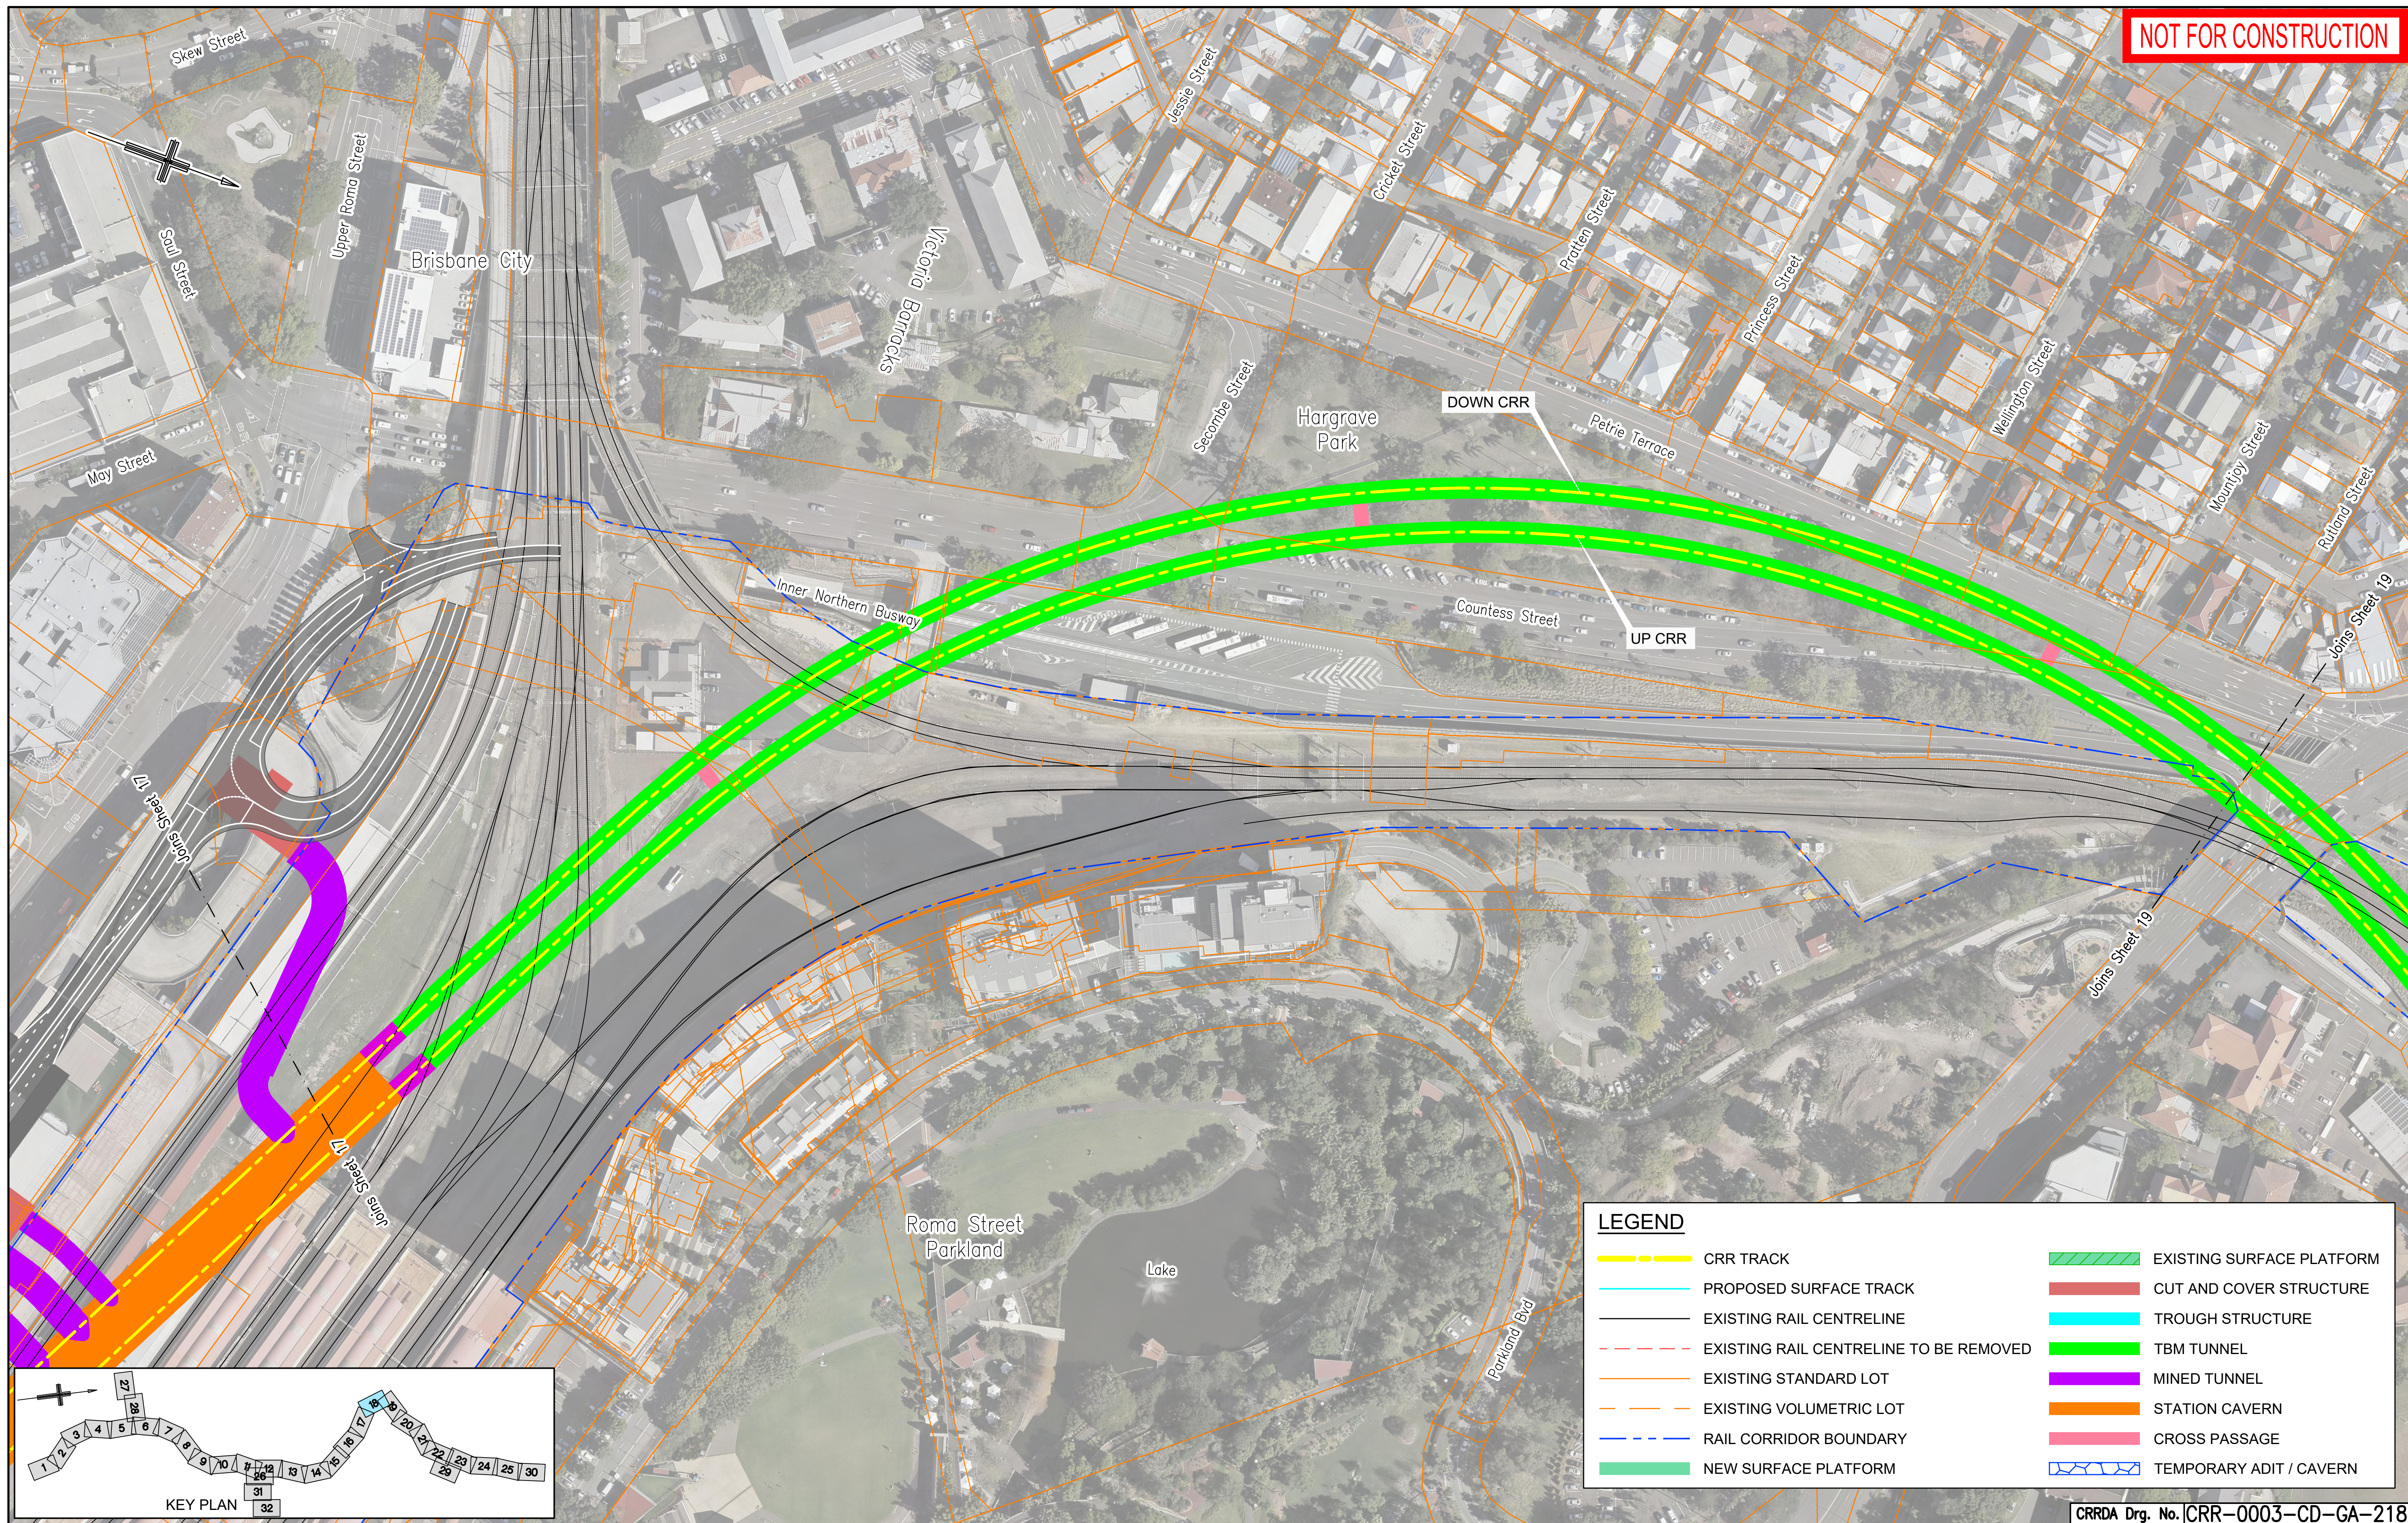

| LEGEND | |
|--------|----------------------------------------|
| | CRR TRACK |
| | PROPOSED SURFACE TRACK |
| | EXISTING RAIL CENTRELINE |
| | EXISTING RAIL CENTRELINE TO BE REMOVED |
| | EXISTING STANDARD LOT |
| | EXISTING VOLUMETRIC LOT |
| | RAIL CORRIDOR BOUNDARY |
| | NEW SURFACE PLATFORM |
| | EXISTING SURFACE PLATFORM |
| | CUT AND COVER STRUCTURE |
| | TROUGH STRUCTURE |
| | TBM TUNNEL |
| | MINED TUNNEL |
| | STATION CAVERN |
| | CROSS PASSAGE |
| | TEMPORARY ADIT / CAVERN |

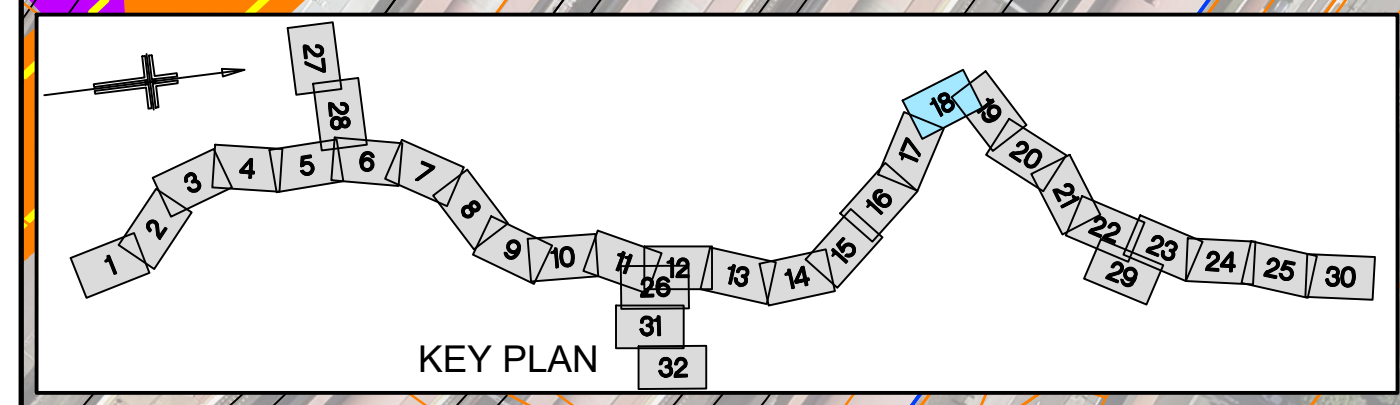

CRRDA Drg. No. | CRR-0003-CD-GA-218

| | | | | | | | | | | | | | | | | | | |
|----------------------------------|--|--|--|--------------------|---------------|---------------------------------------------------------|--|--------------------------------------------------------|----------------------------|--------------------------|----------------------------------|--------------|-----------|------|---------------|-----|--------------------|--------------|
| | | | | Associated Job Nos | Survey Data | Scales | | BRISBANE CITY CROSS RIVER RAIL CHANGED PROJECT 8 | | | GENERAL ARRANGEMENT SHEET 18 | | | | | | | |
| | | | | Auxiliary Drg Nos | Datum | NOT TO SCALE | | Reference Points | | | ENGINEERING CERTIFICATION (RPEQ) | | | | | | Job No. | |
| D RFPC8 ISSUE | | | | | BCSG02 | | | Preceding RP | Dist. to start of job (km) | From start to end of job | From end to Following RP | Following RP | ENG. AREA | NAME | SIGNATURE | NO. | DATE | Contract No. |
| C RFPC7 ISSUE | | | | | Horiz. Grid | | | | | | | | | | | | | D |
| B MINOR REVISIONS TO RFPC4 ISSUE | | | | | Height Origin | | | | | | | | | | | | | |
| A RFPC4 ISSUE | | | | | Survey Books | Dimensions shown in metres except where shown otherwise | | | | | | | | | | | | |
| Revisions/Descriptions | | | | Certification | Date | Microfiled | | | Through Chainage from | | | | | | Series Number | of | MRR_Detail (02/14) | |