



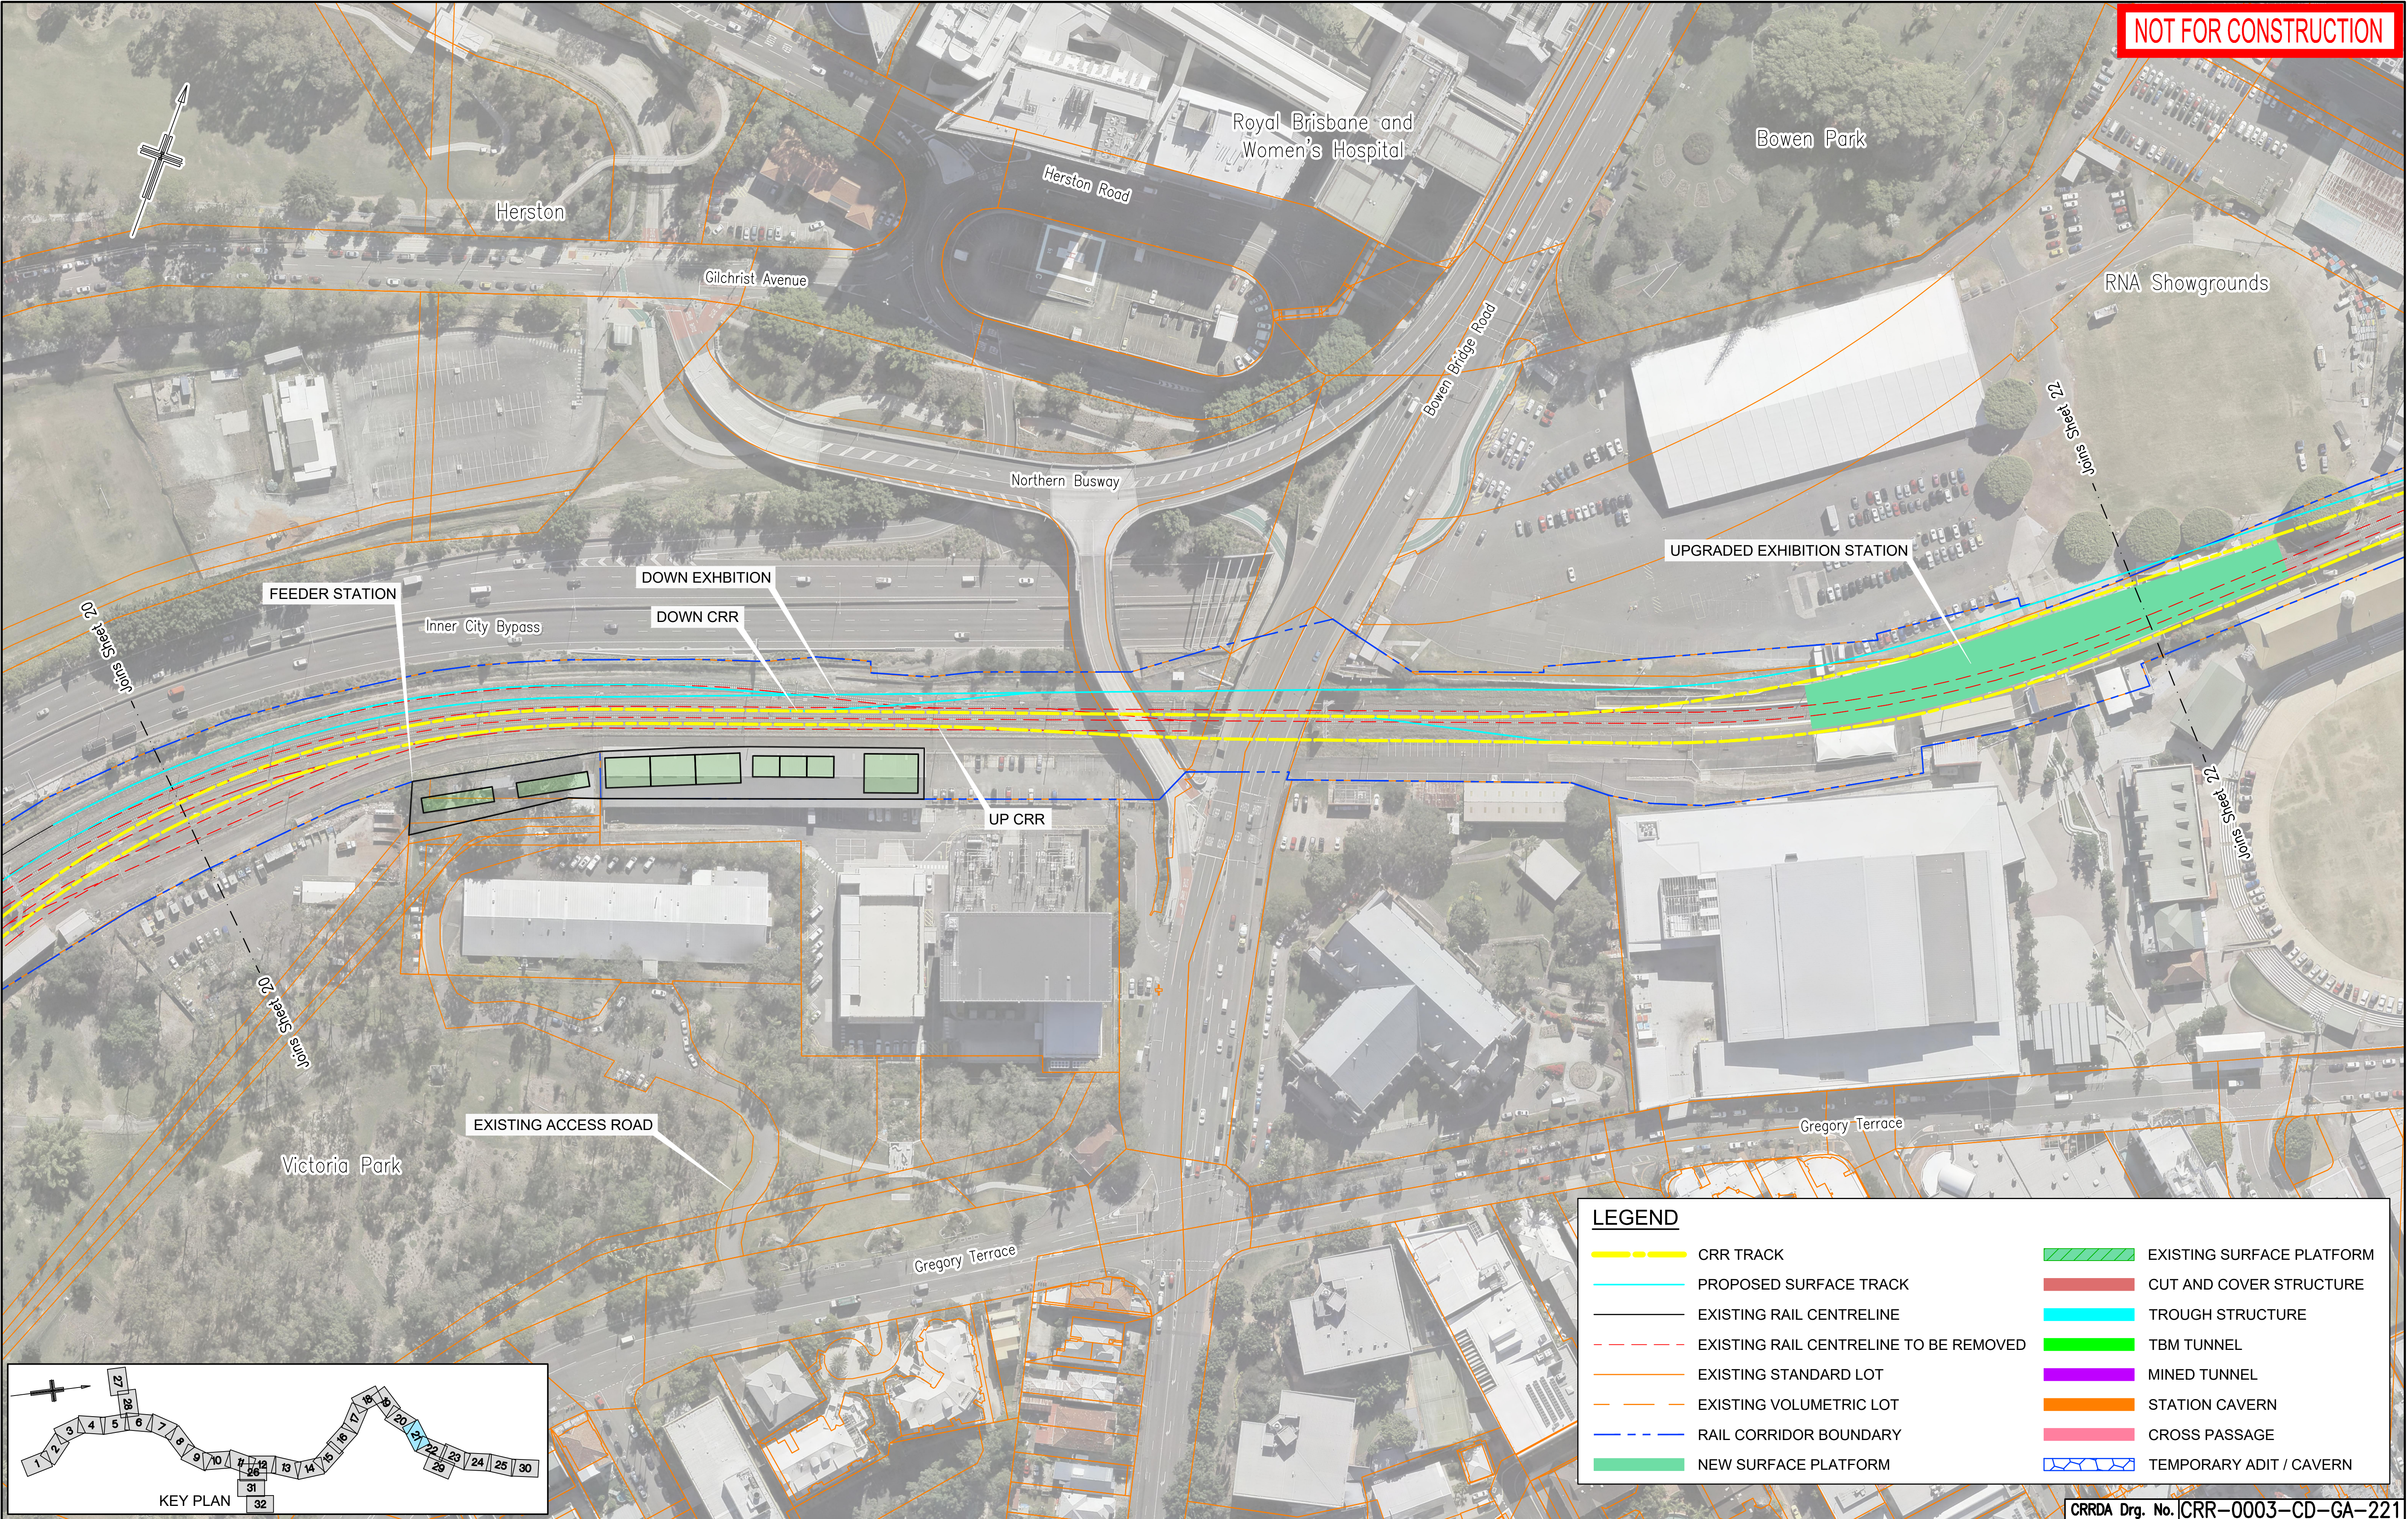

NOT FOR CONSTRUCTION

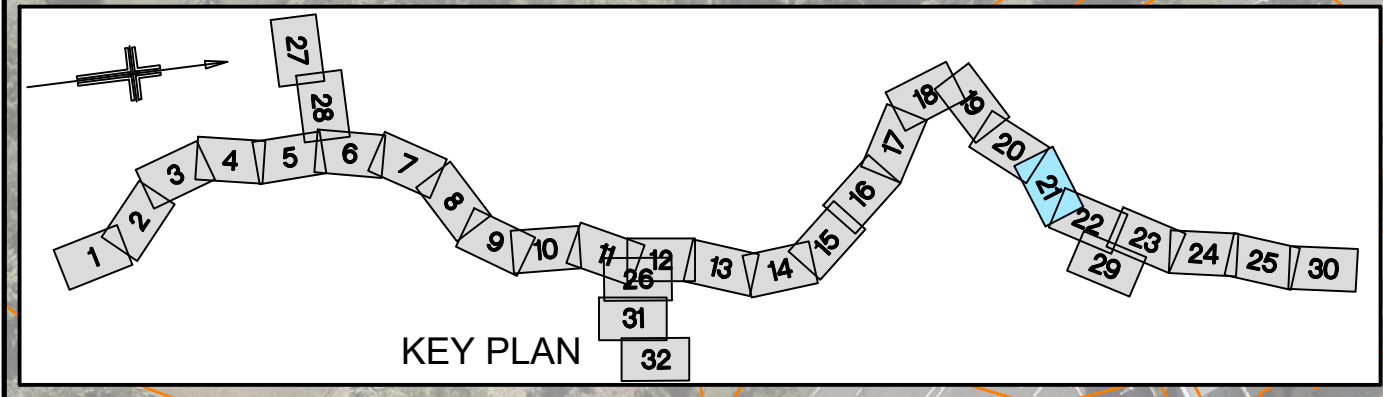

					Associated Job Nos	Survey Data		Scales	BRISBANE CITY					GENERAL ARRANGEMENT SHEET 21										
						Datum	BCSG02		CROSS RIVER RAIL															
D	RFPC8 ISSUE		24.07.20		Auxiliary Drg Nos	Horiz. Grid			CHANGED PROJECT 8															
C	RFPC7 ISSUE		08.05.20			Height Origin			Reference Points					Drawn	ENGINEERING CERTIFICATION (RPEQ)					Job No.				
B	MINOR REVISIONS TO RFPC4 ISSUE		29.04.19						Preceding RP	Dist. to start of job (km)	From start to end of job	From end to Following RP	Following RP		ENG. AREA	NAME	SIGNATURE	NO.	DATE	Contract No.				
A	RFPC4 ISSUE		24.04.19			Survey Books		Dimensions shown in metres except where shown otherwise					Designed						Drawing No.		D			
Revisions/Descriptions		Certification	Date	Microfiled						Through Chainage from									Series Number		of			
CAD FILES																				MRR_Detail (02/14)				