



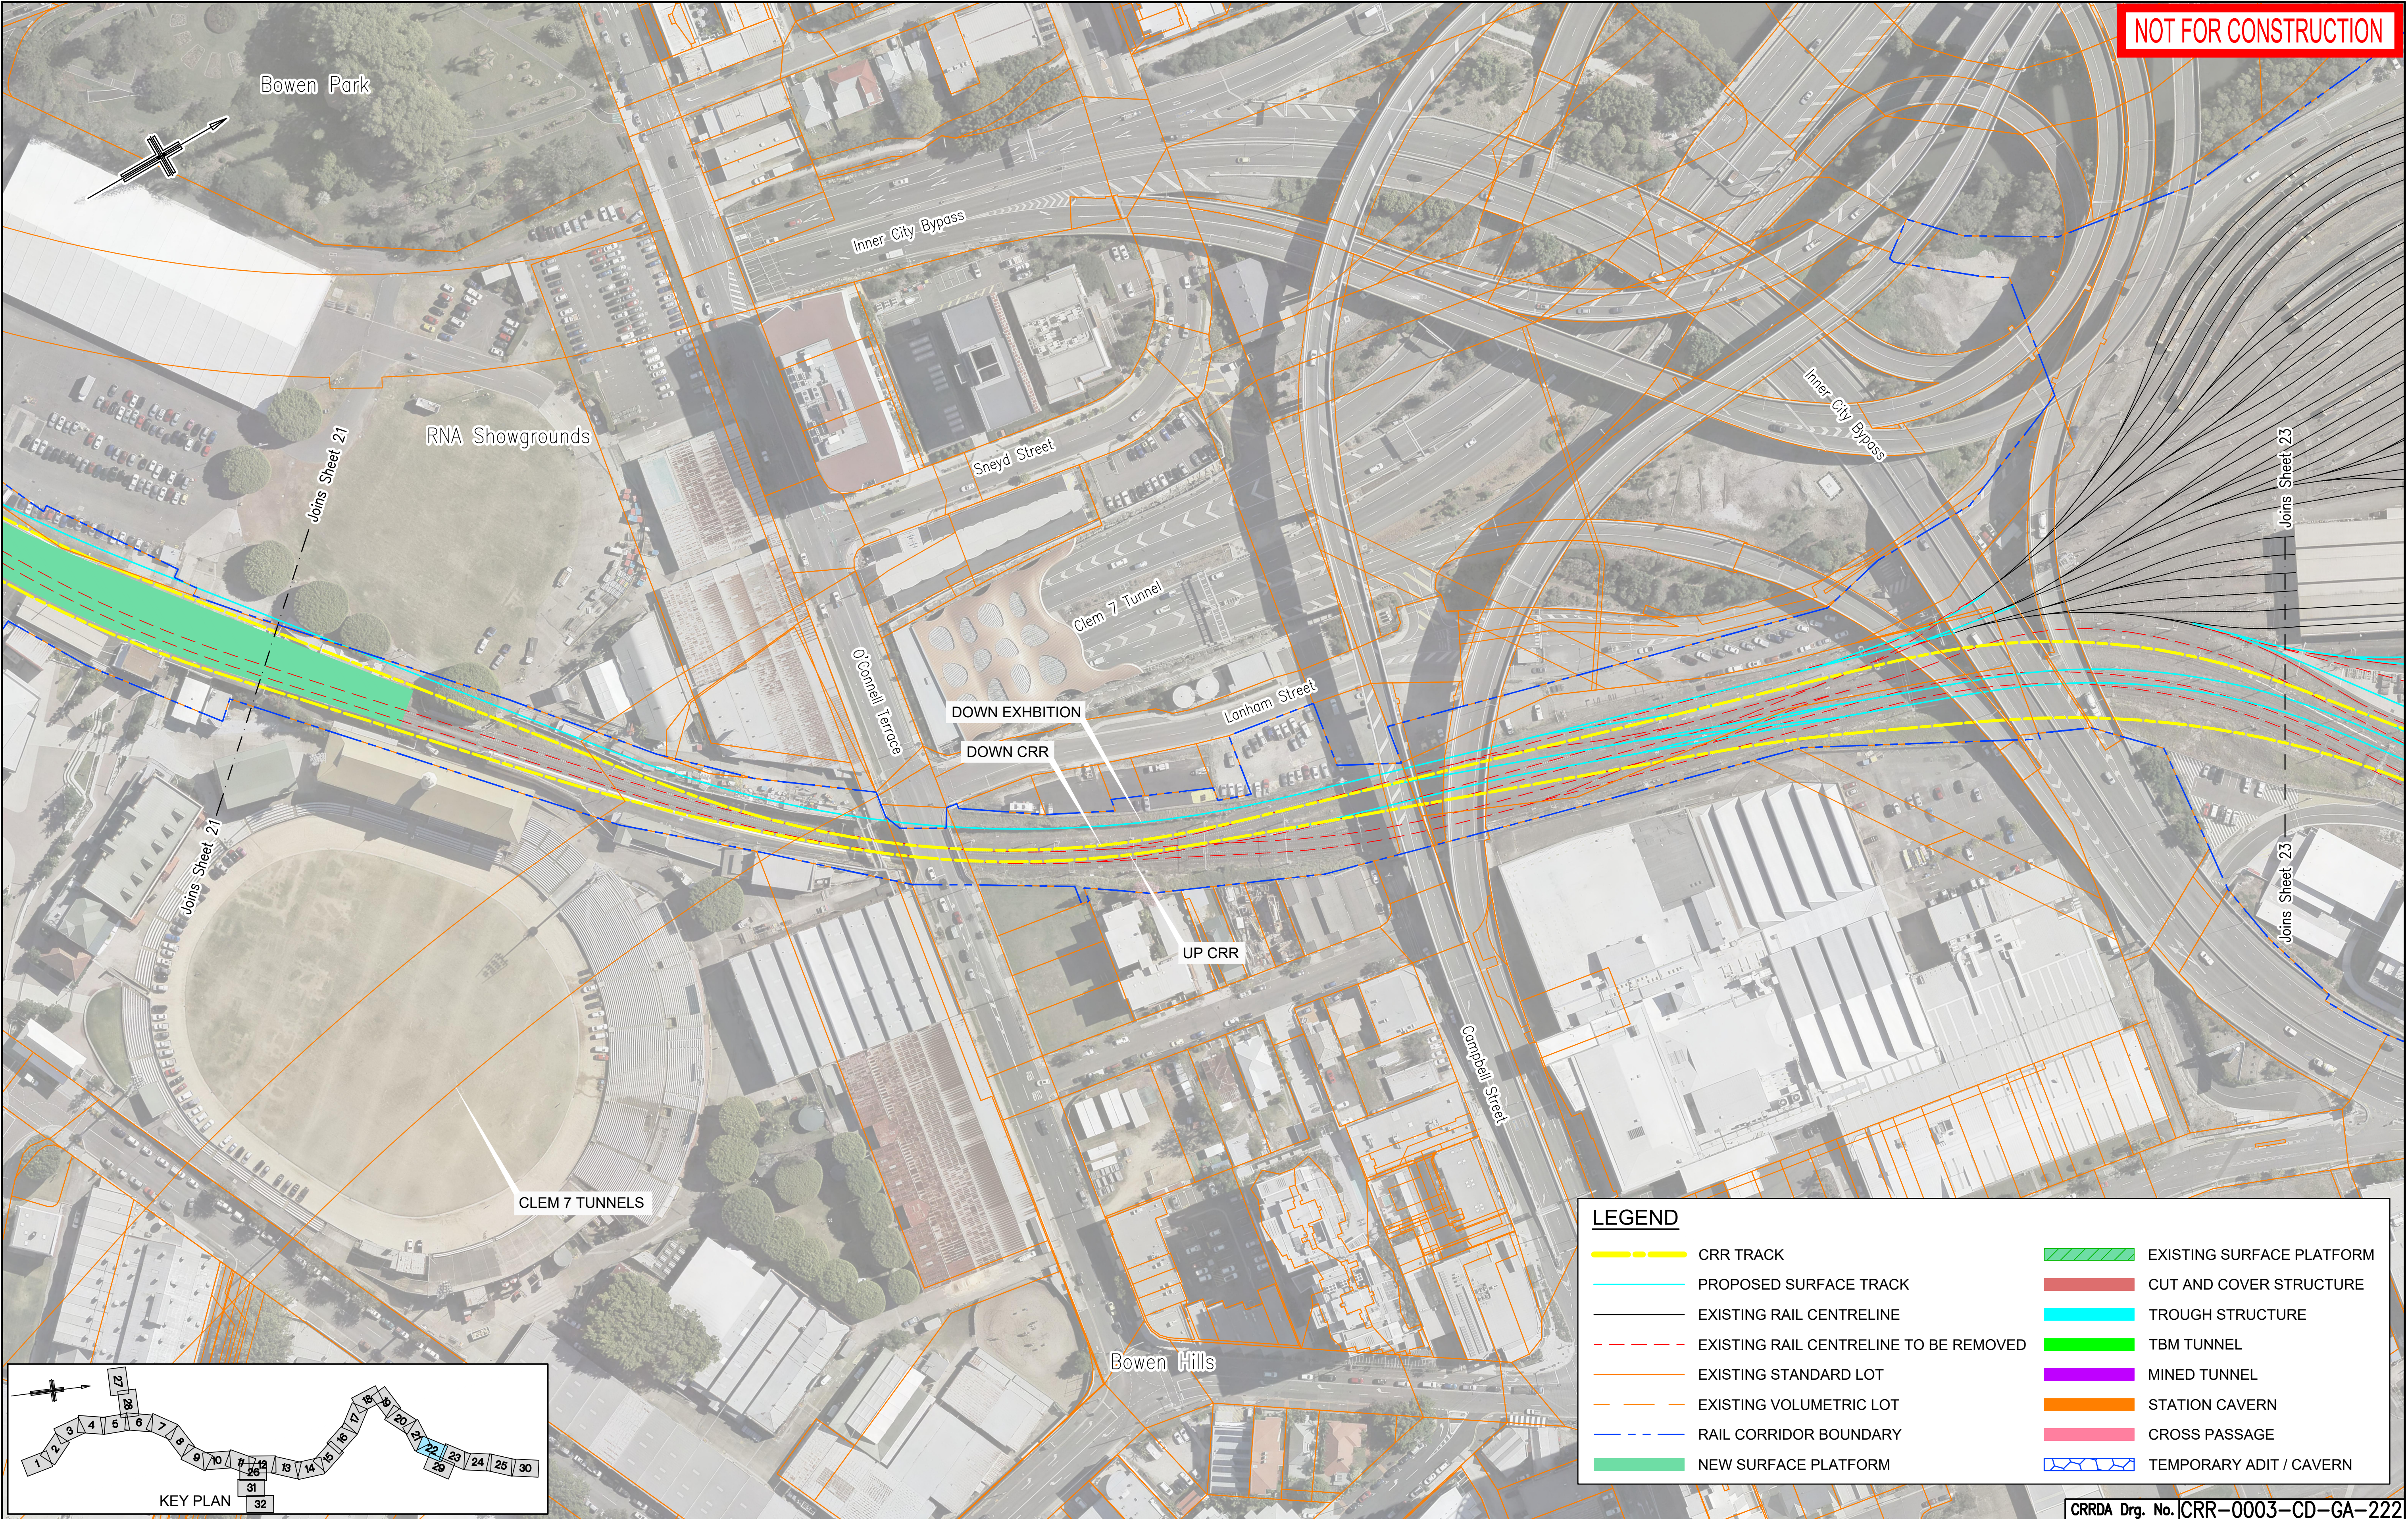

NOT FOR CONSTRUCTION

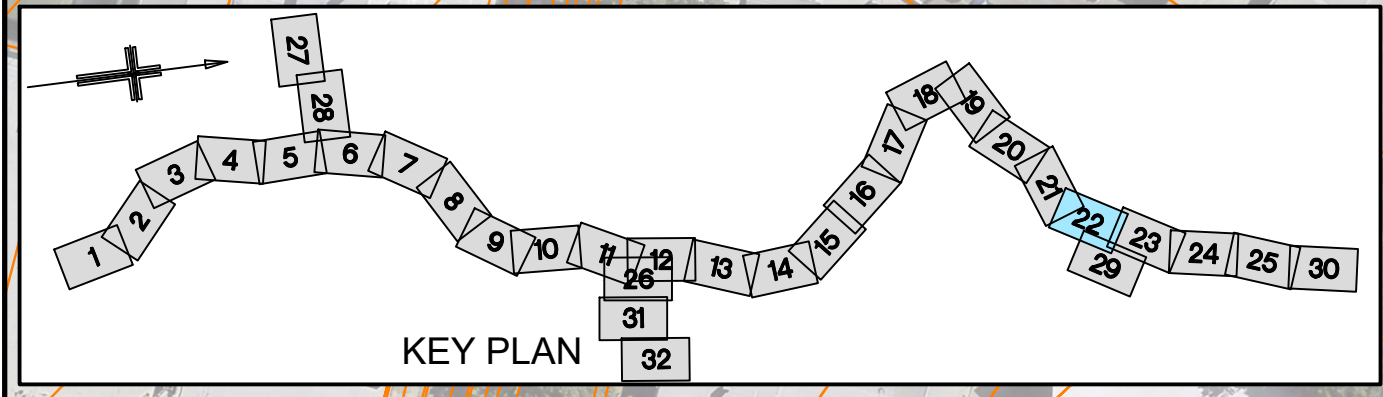

					Associated Job Nos	Survey Data		Scales	BRISBANE CITY					GENERAL ARRANGEMENT SHEET 22							
						Datum	BCSG02		CROSS RIVER RAIL												
D	RFPC8 ISSUE			24.07.20	Auxiliary Drg Nos	Horiz. Grid	CHANGED PROJECT 8														
C	RFPC7 ISSUE			08.05.20		Height Origin	Reference Points					Drawn	ENGINEERING CERTIFICATION (RPEQ)					Job No.			
B	MINOR REVISIONS TO RFPC4 ISSUE			29.04.19			Preceding RP Dist. to start of job (km) From start to end of job From end to Following RP Following RP						ENG. AREA	NAME	SIGNATURE	NO.	DATE			Contract No.	
A	RFPC4 ISSUE			24.04.19		Survey Books	Dimensions shown in metres except where shown otherwise					Designed									
Revisions/Descriptions					Certification	Date	Microfiled	Through Chainage from										Series Number		of	MRR_Detail (02/14)
CAD FILES																					