


NOT FOR CONSTRUCTION

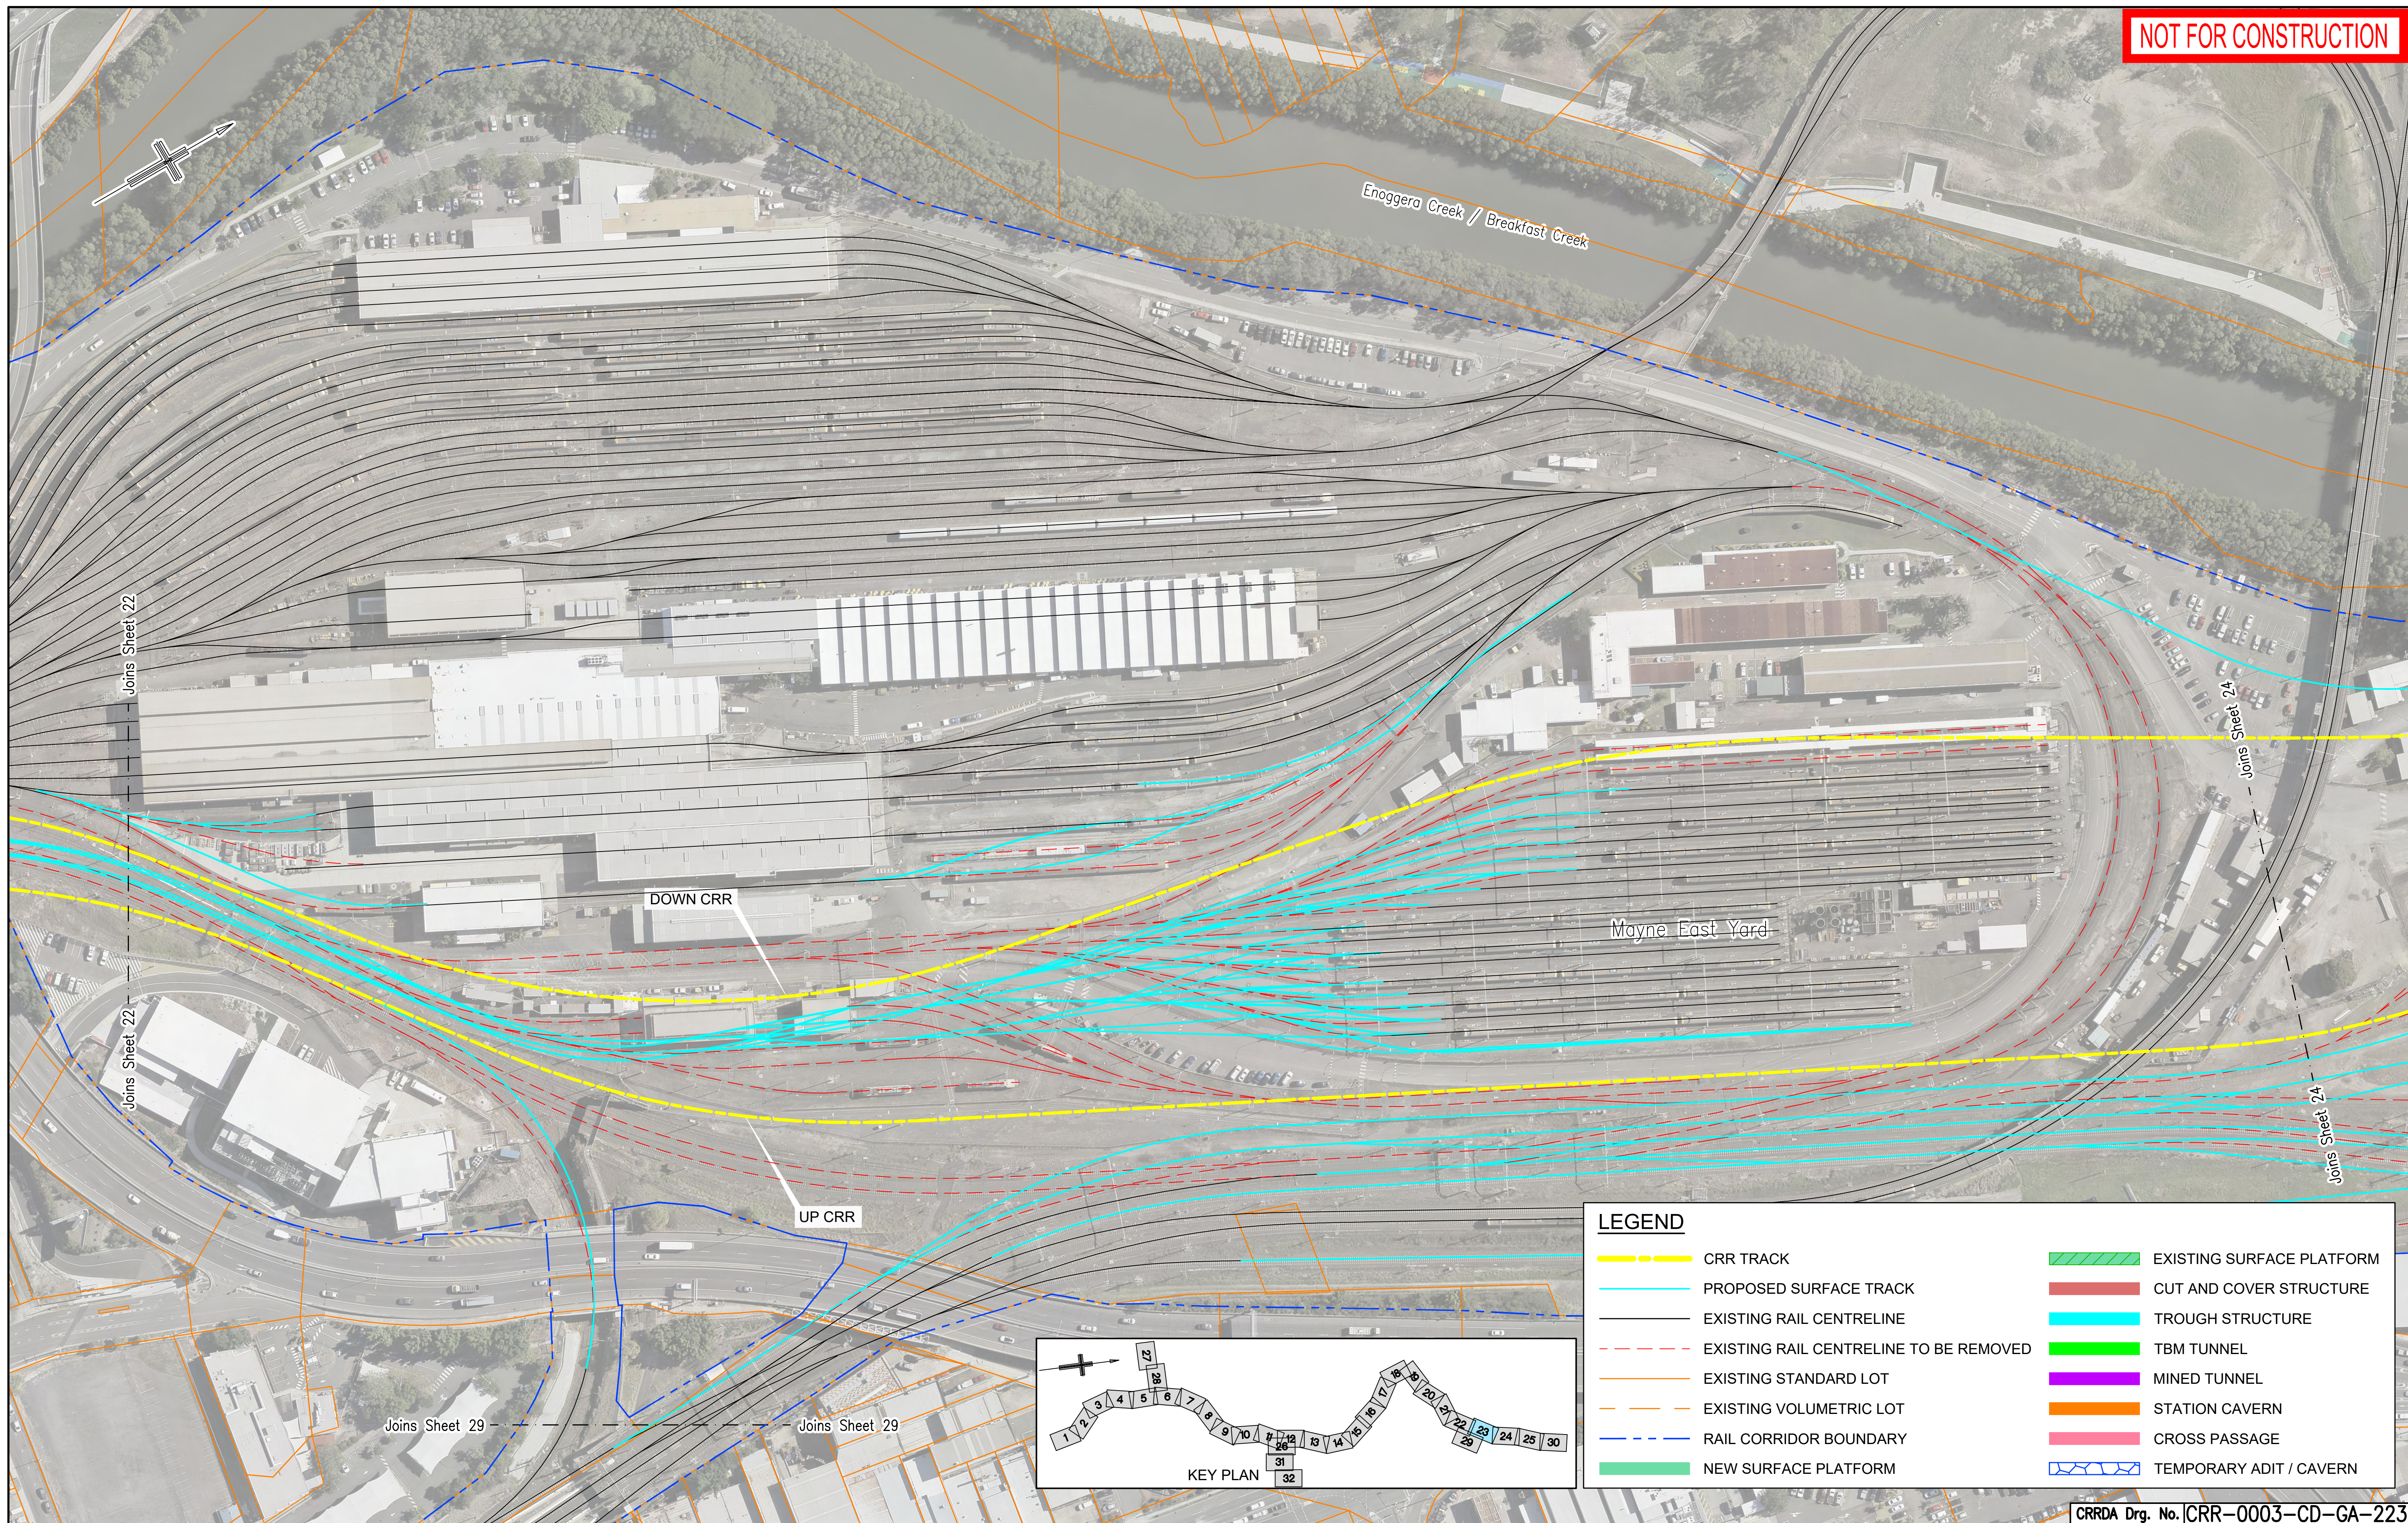

LEGEND

CRR TRACK

PROPOSED SURFACE TRACK

EXISTING RAIL CENTRELINE

EXISTING RAIL CENTRELINE TO BE REMOVED

EXISTING STANDARD LOT

EXISTING VOLUMETRIC LOT

RAIL CORRIDOR BOUNDARY

NEW SURFACE PLATFORM

EXISTING SURFACE PLATFORM

CUT AND COVER STRUCTURE

TROUGH STRUCTURE

TBM TUNNEL

MINED TUNNEL

STATION CAVERN

CROSS PASSAGE

TEMPORARY ADIT / CAVERN

CRRDA Drg. No. CRR-0003-CD-GA-223

						Associated Job Nos		Survey Data		Scales		BRISBANE CITY					GENERAL ARRANGEMENT SHEET 23	
								Datum				BCSG02		CROSS RIVER RAIL	
												CHANGED PROJECT 8	
D		RFPC8 ISSUE				24.07.20						Auxiliary Drg Nos		Horiz. Grid				Reference Points						Drawn		ENGINEERING CERTIFICATION (RPEQ)					Job No.	
C		RFPC7 ISSUE				08.05.20				Height						Preceding RP					Dist. to start of job (km)					From start to end of job		From end to Following RP		Following RP		ENG. AREA		NAME		SIGNATURE		NO.		DATE		Contract No.	
B		MINOR REVISIONS TO RFPC4 ISSUE				29.04.19				Origin																Designed													Drawing No.		D	
A		RFPC4 ISSUE				24.04.19				Survey Books						Dimensions shown in metres except where shown otherwise																						Series Number		of		MRR_Detail (02/14)	
		Revisions/Descriptions				Certification		Date		Microfiled							Through Chainage from	</				