


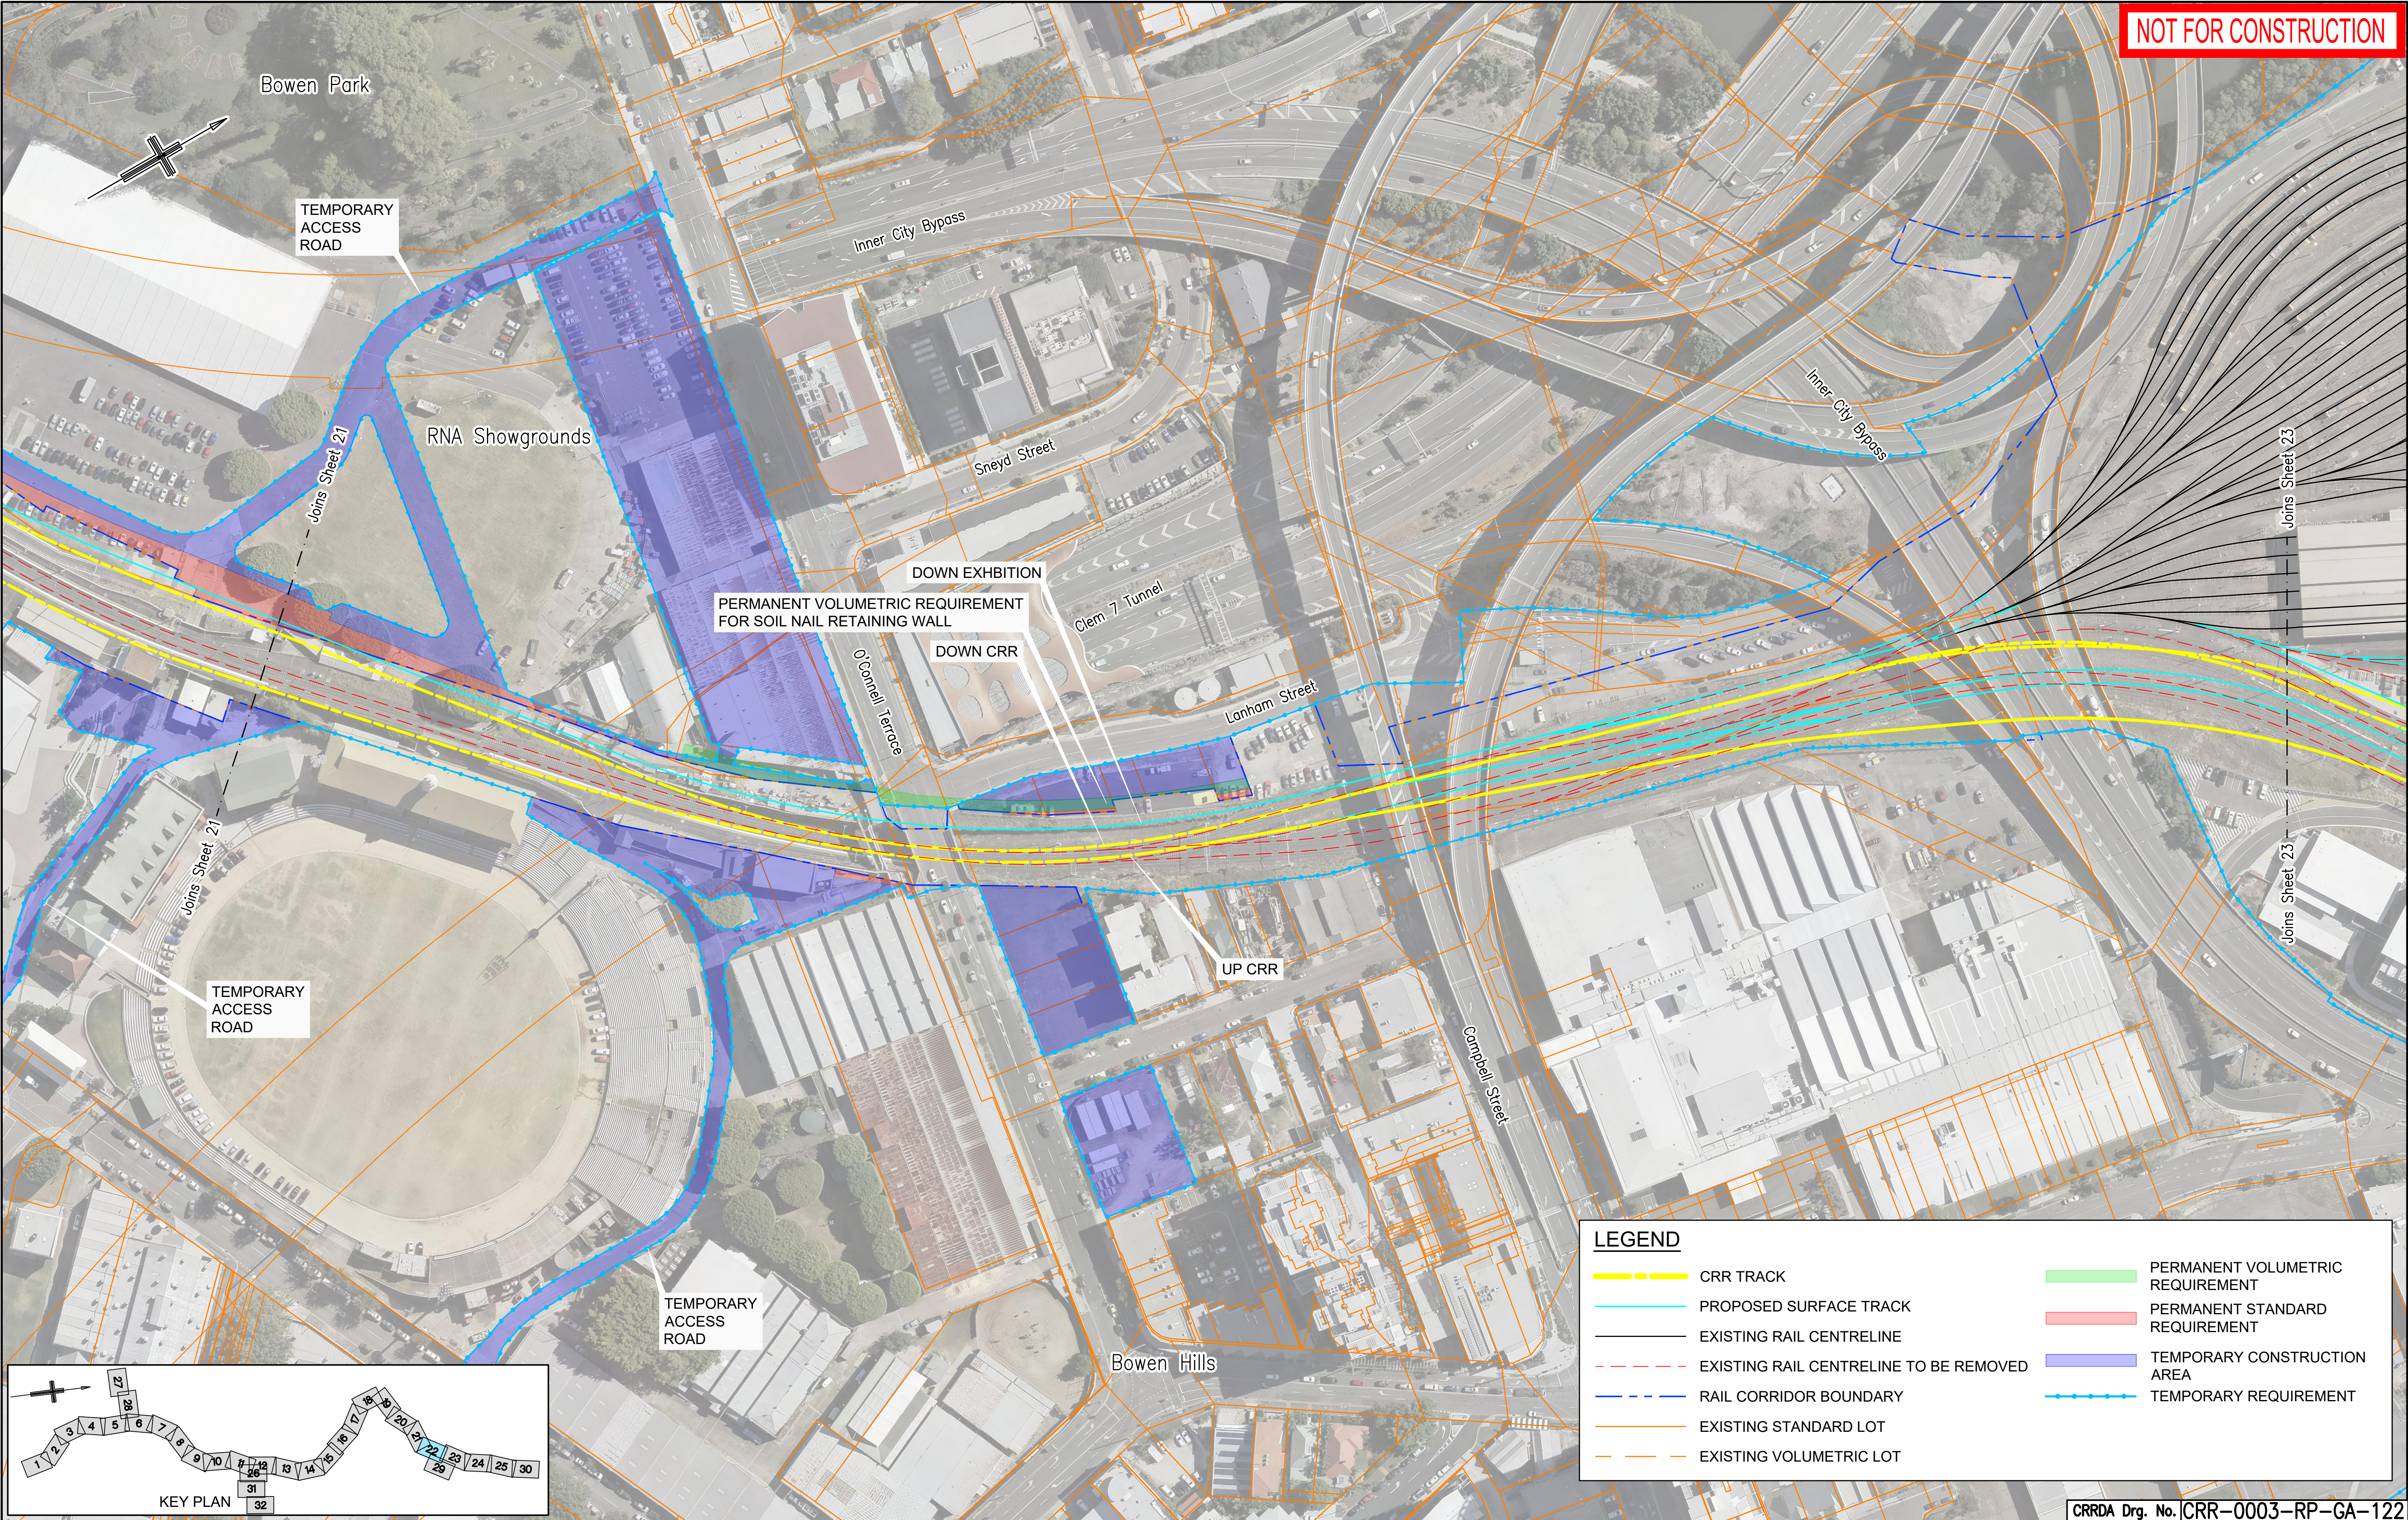

					Associated Job Nos	Survey Data		Scales	BRISBANE CITY					PROPERTY IMPACT PLANS SHEET 22														
						Datum	BCSG02		CROSS RIVER RAIL																			
D	RFPC8 ISSUE		24.07.20		Auxiliary Drg Nos	Horiz. Grid	CHANGED PROJECT 8																					
C	RFPC7 ISSUE		08.05.20			Height Origin	Reference Points					Drawn	ENGINEERING CERTIFICATION (RPEQ)					Job No.										
B	MINOR REVISIONS TO RFPC4 ISSUE		29.04.19			Survey Books	Dimensions shown in metres except where shown otherwise						Designed	ENG. AREA	NAME	SIGNATURE	NO.	DATE	Contract No.									
A	RFPC4 ISSUE		24.04.19							Preceding RP	Dist. to start of job (km)	From start to end of job		From end to Following RP	Following RP					Drawing No.		D						
Revisions/Descriptions					Certification	Date	Microfiled																Series Number		of			
CAD FILES										Through Chainage from															MRR_Detail (02/14)			