


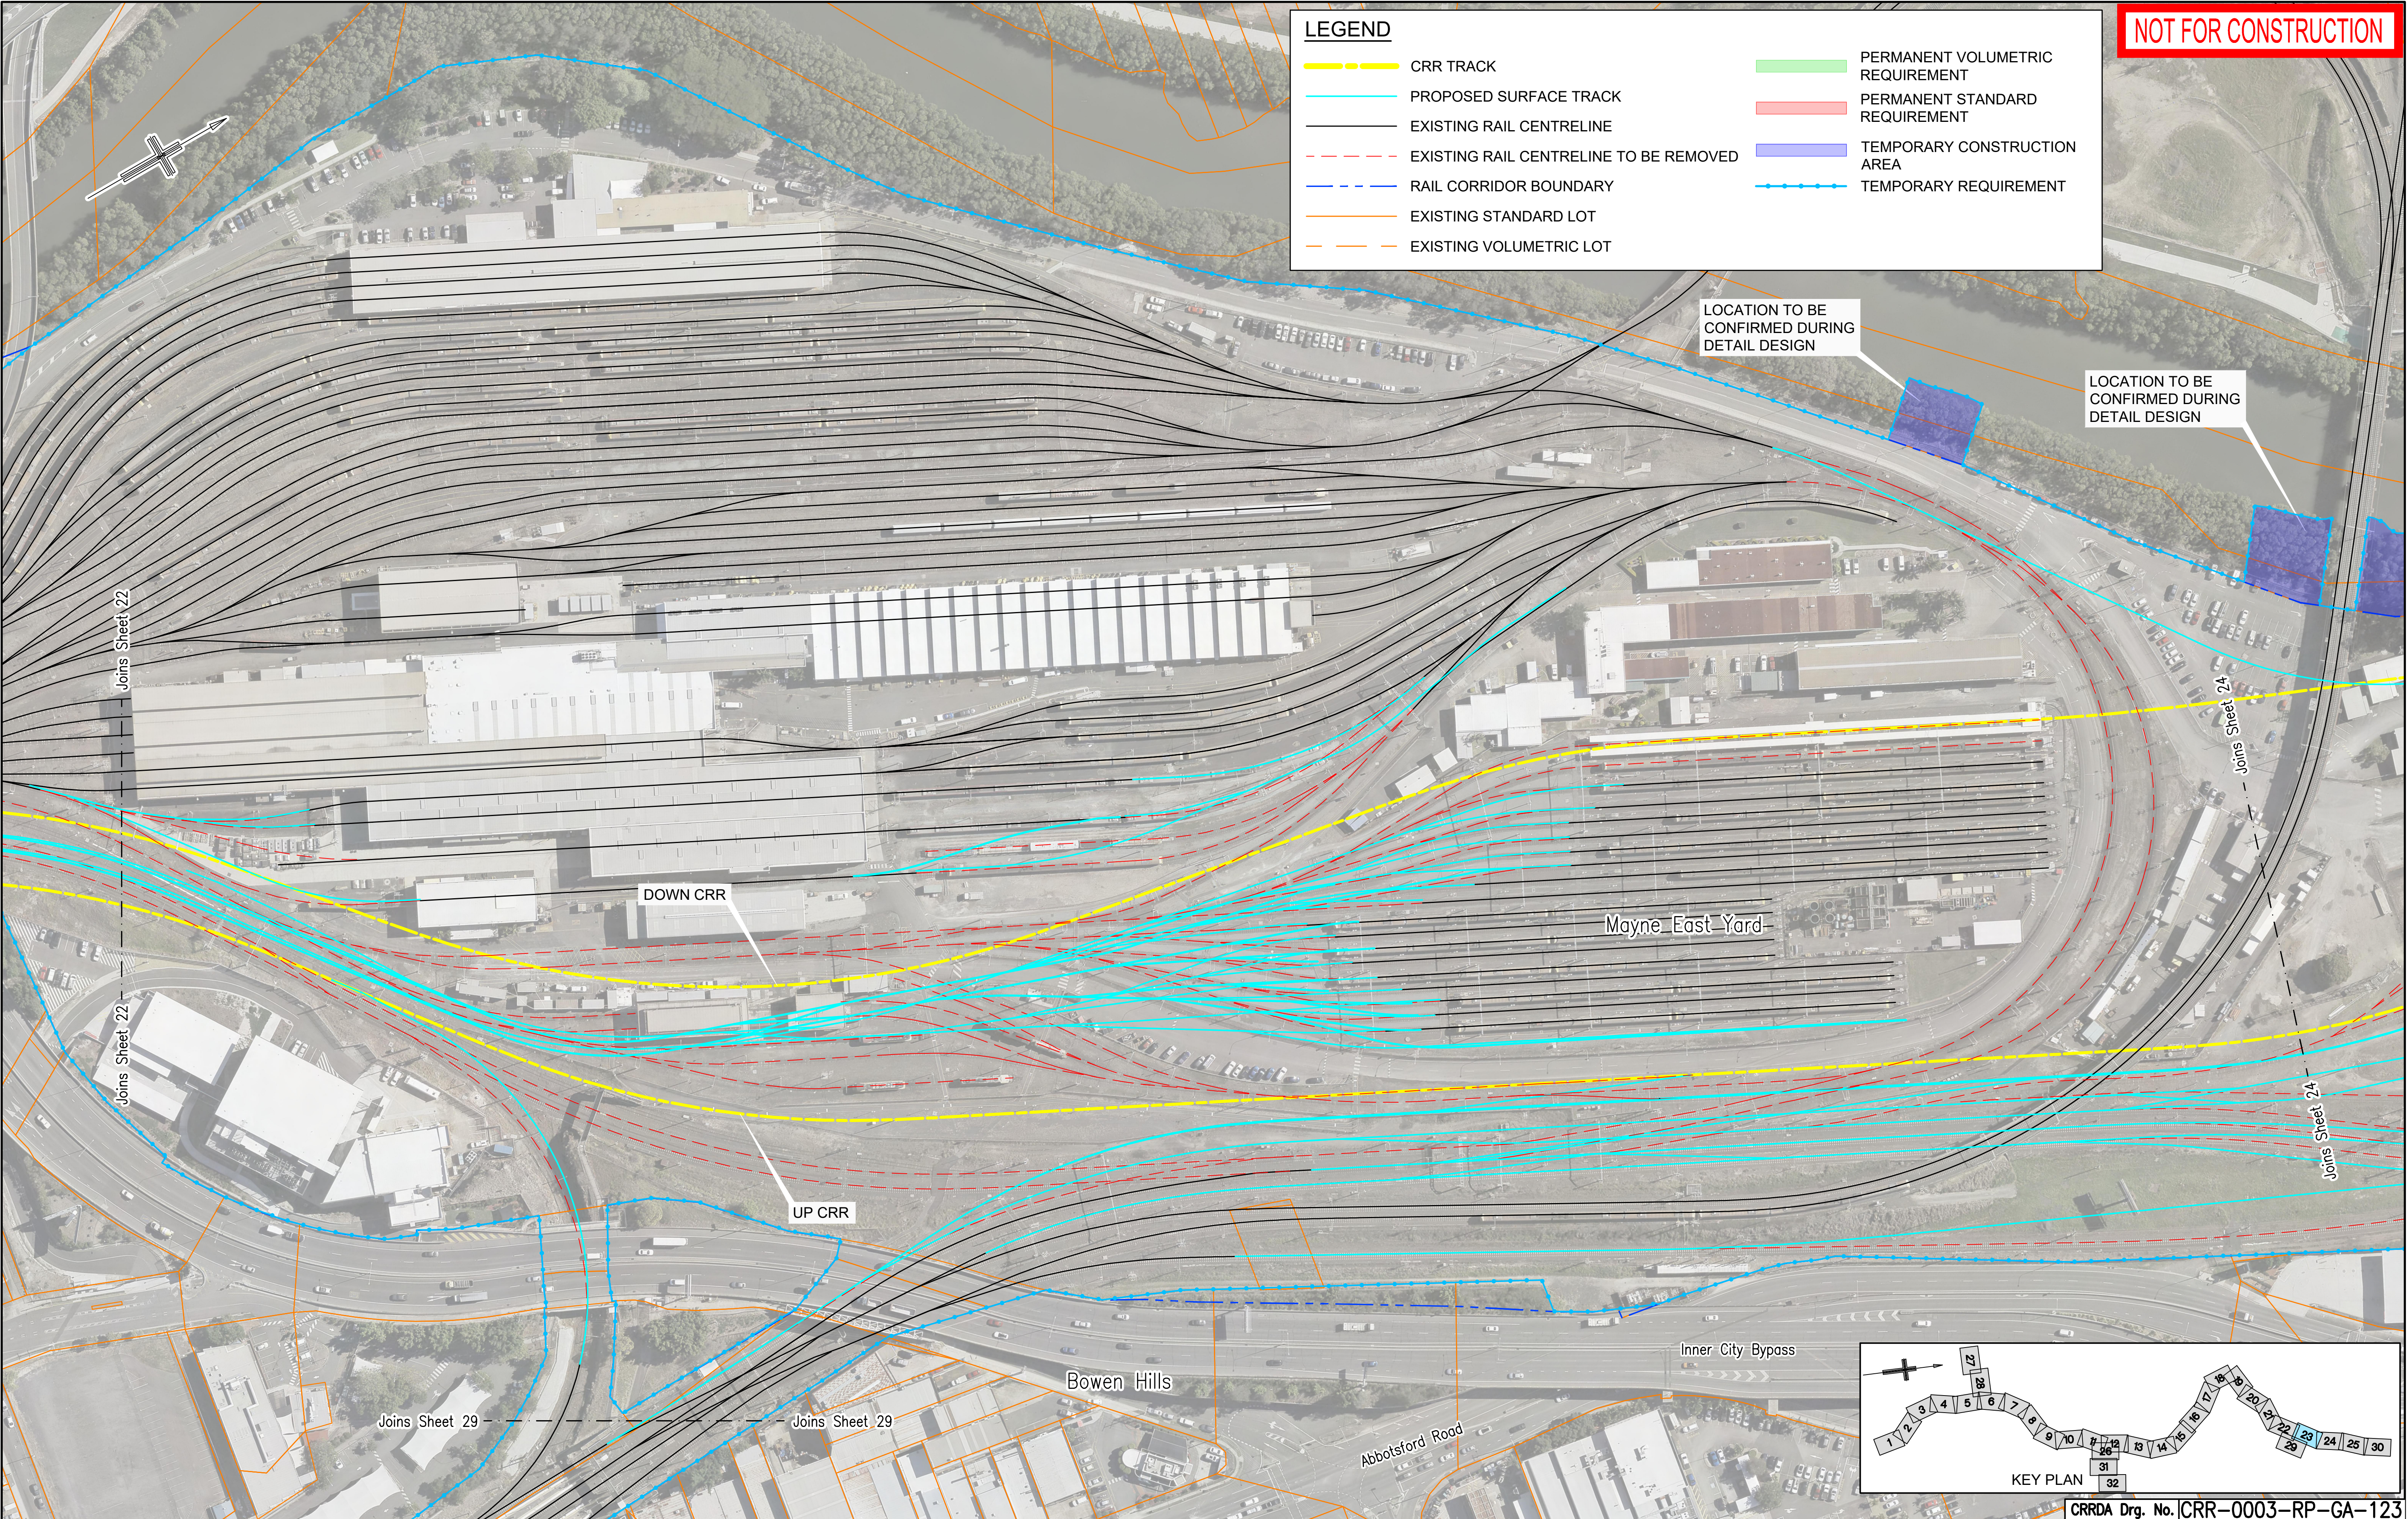

					Associated Job Nos	Survey Data		Scales	BRISBANE CITY					PROPERTY IMPACT PLANS SHEET 23										
						Datum	BCSG02		CROSS RIVER RAIL															
					Auxiliary Drg Nos	Horiz. Grid	CHANGED PROJECT 8																	
D	RFPC8 ISSUE		24.07.20			Height Origin	Reference Points					Drawn	ENGINEERING CERTIFICATION (RPEQ)					Job No.						
C	RFPC7 ISSUE		08.05.20			Survey Books	Preceding RP		Dist. to start of job (km)	From start to end of job	From end to Following RP		Following RP	ENG. AREA	NAME	SIGNATURE	NO.	DATE	Contract No.					
B	MINOR REVISIONS TO RFPC4 ISSUE		29.04.19			Dimensions shown in metres except where shown otherwise					Designed						Drawing No.		D					
A	RFPC4 ISSUE		24.04.19														Series Number		of					
Revisions/Descriptions			Certification	Date	Microfiled											MRR_Detail (02/14)								
CAD FILES										Through Chainage from														