
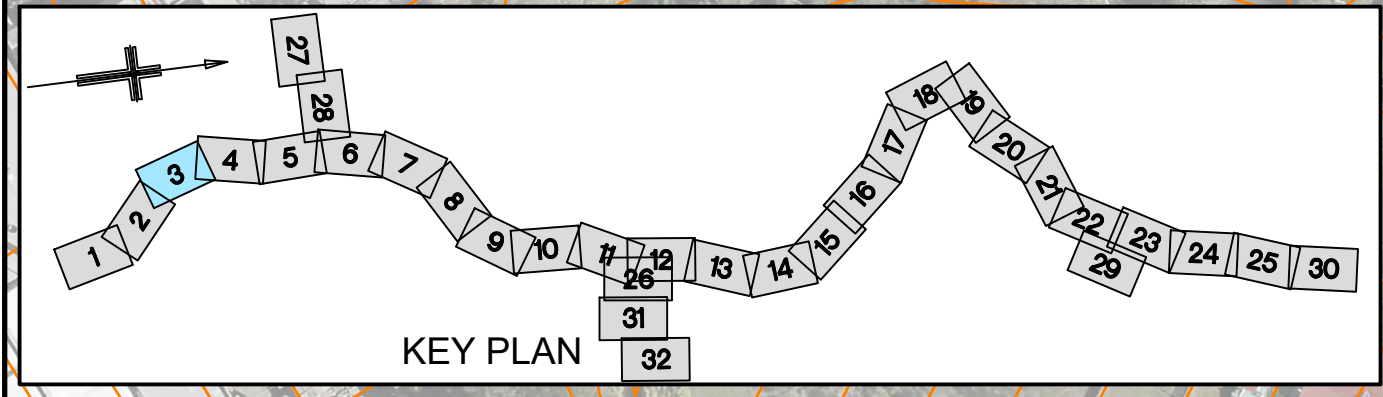
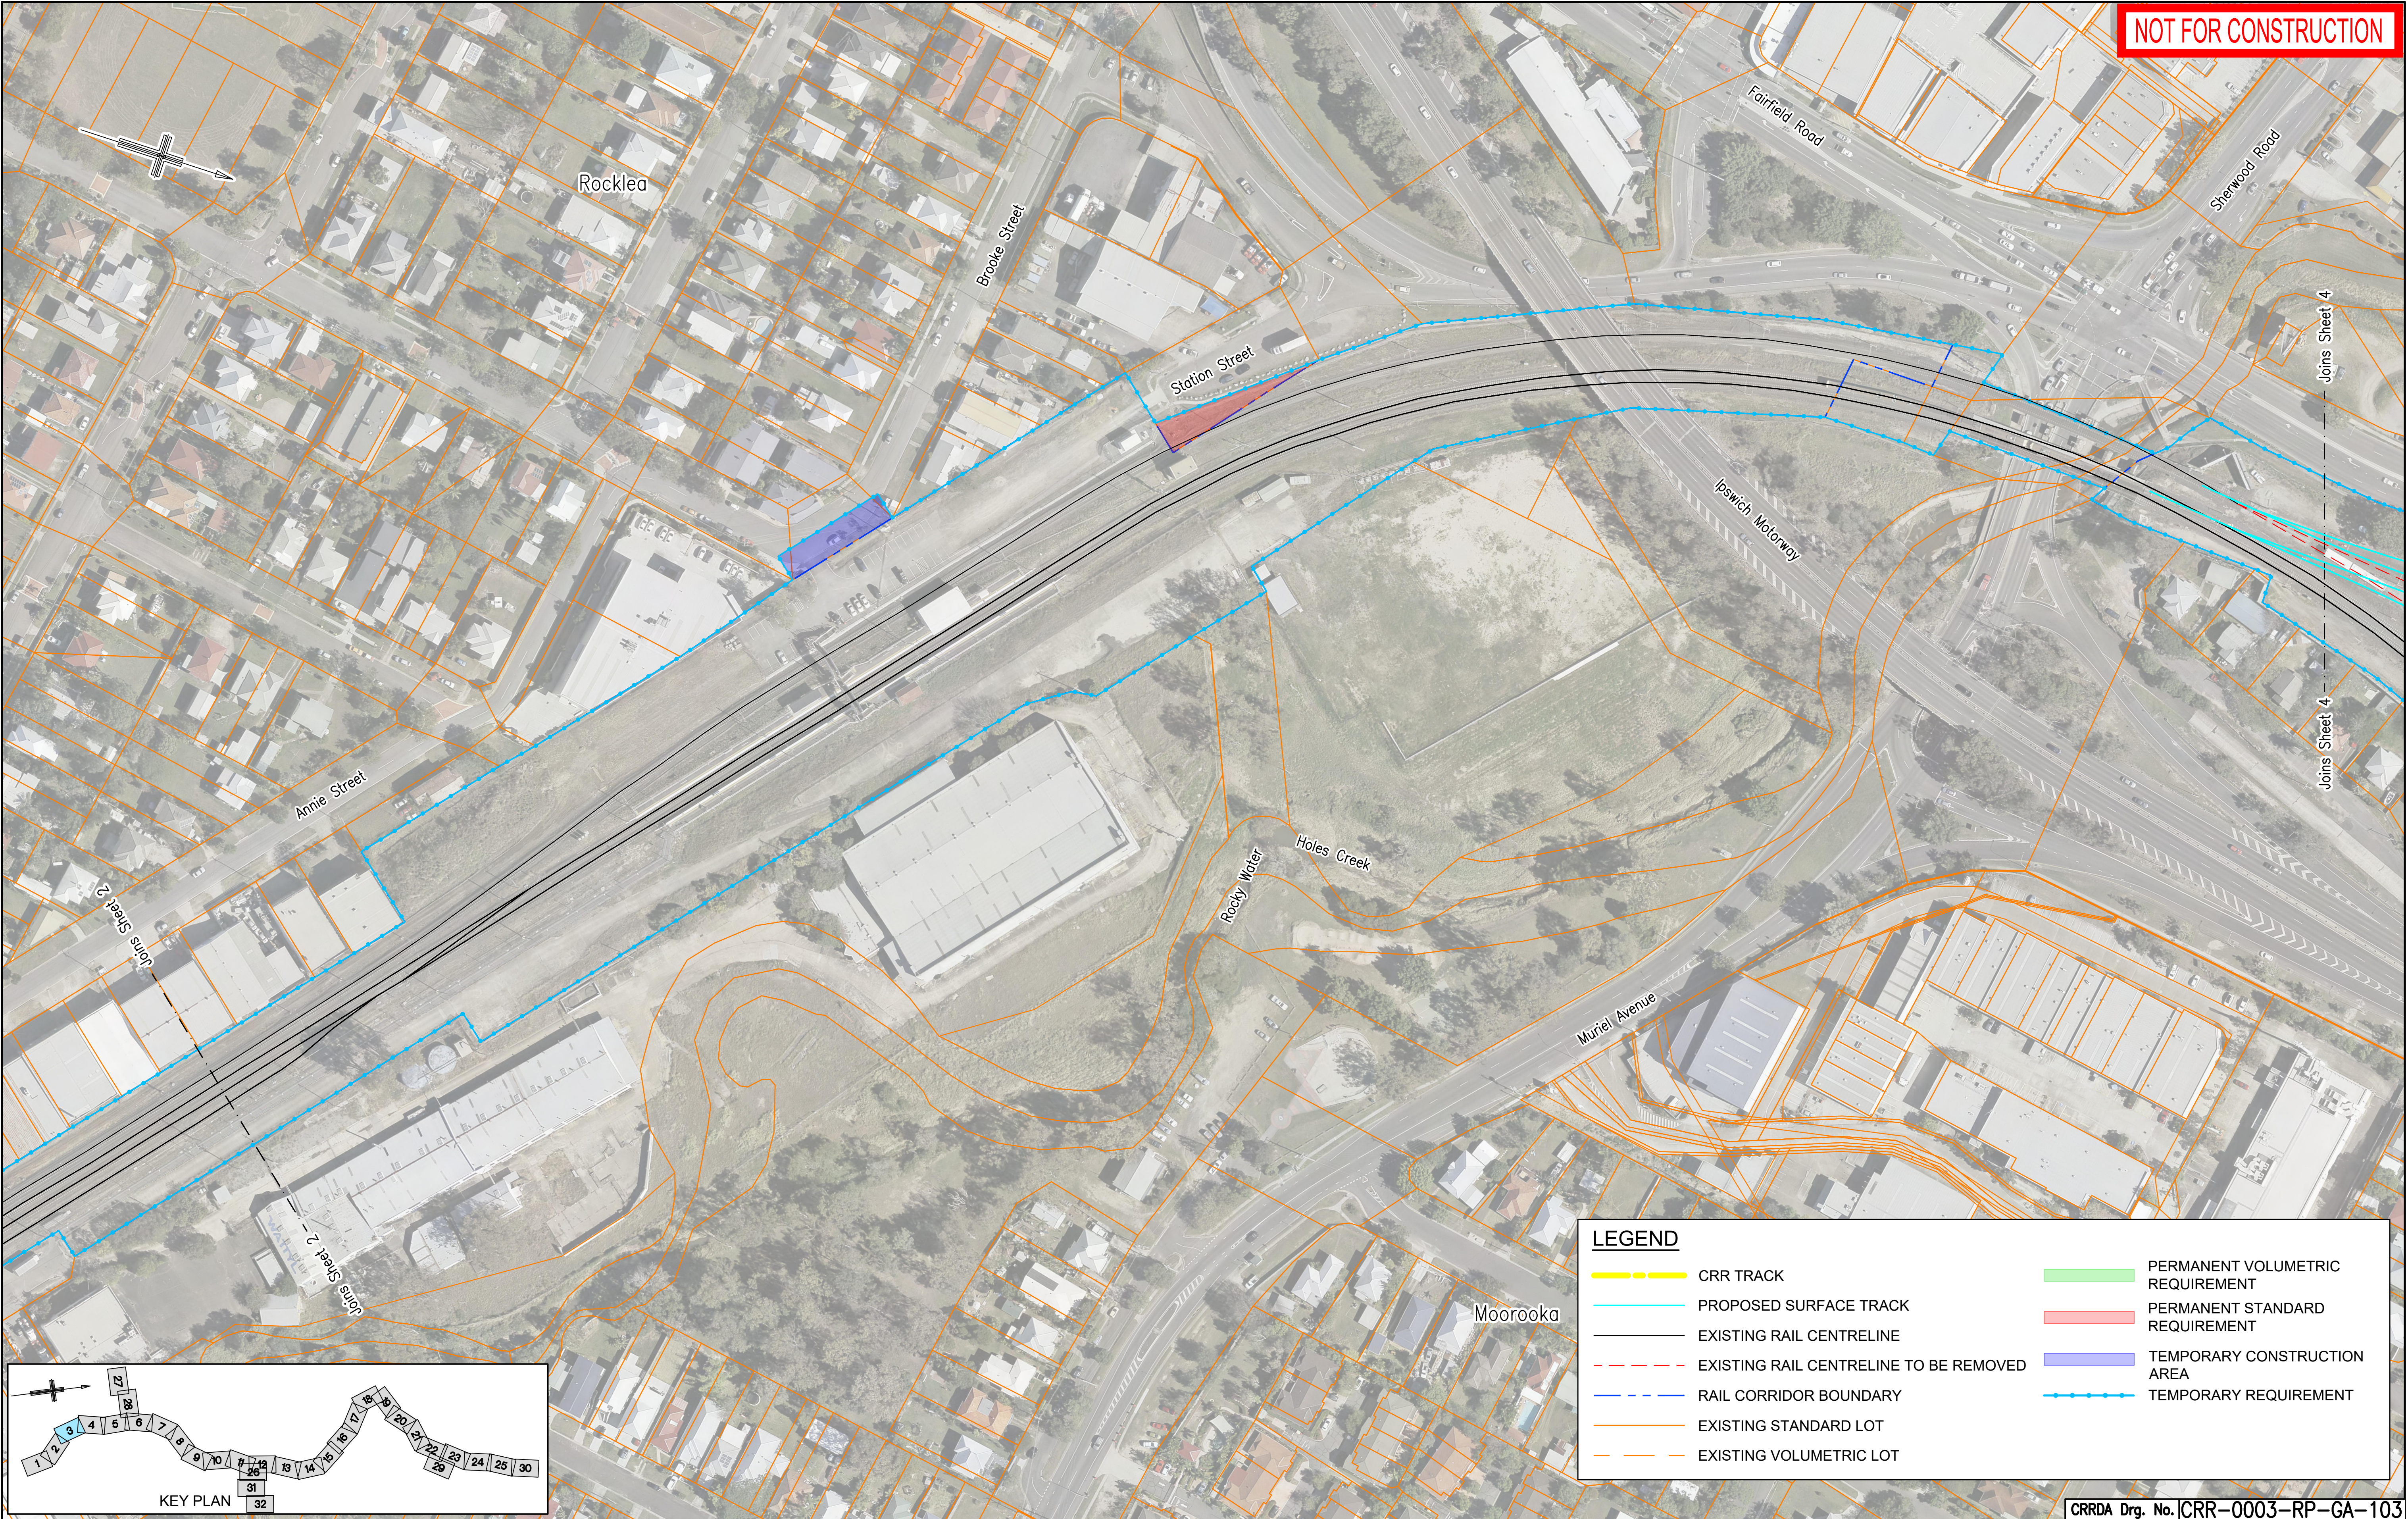


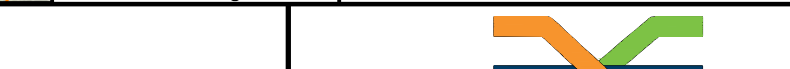

					Associated Job Nos	Survey Data		Scales	BRISBANE CITY					PROPERTY IMPACT PLANS SHEET 3							
						Datum	BCSG02		CROSS RIVER RAIL												
D	RFPC8 ISSUE		24.07.20		Auxiliary Drg Nos	Horiz. Grid			CHANGED PROJECT 8												
C	RFPC7 ISSUE		08.05.20			Height Origin			Reference Points					Drawn	ENGINEERING CERTIFICATION (RPEQ)					Job No.	
B	MINOR REVISIONS TO RFPC4 ISSUE		29.04.19						Preceding RP	Dist. to start of job (km)	From start to end of job	From end to Following RP	Following RP		ENG. AREA	NAME	SIGNATURE	NO.	DATE	Contract. No.	
A	RFPC4 ISSUE		24.04.19			Survey Books			Dimensions shown in metres except where shown otherwise					Designed						Drawing No.	
Revisions/Descriptions			Certification	Date	Microfiled														Series Number		of
CAD FILES							Through Chainage from											MRR_Detail (02/14)			