



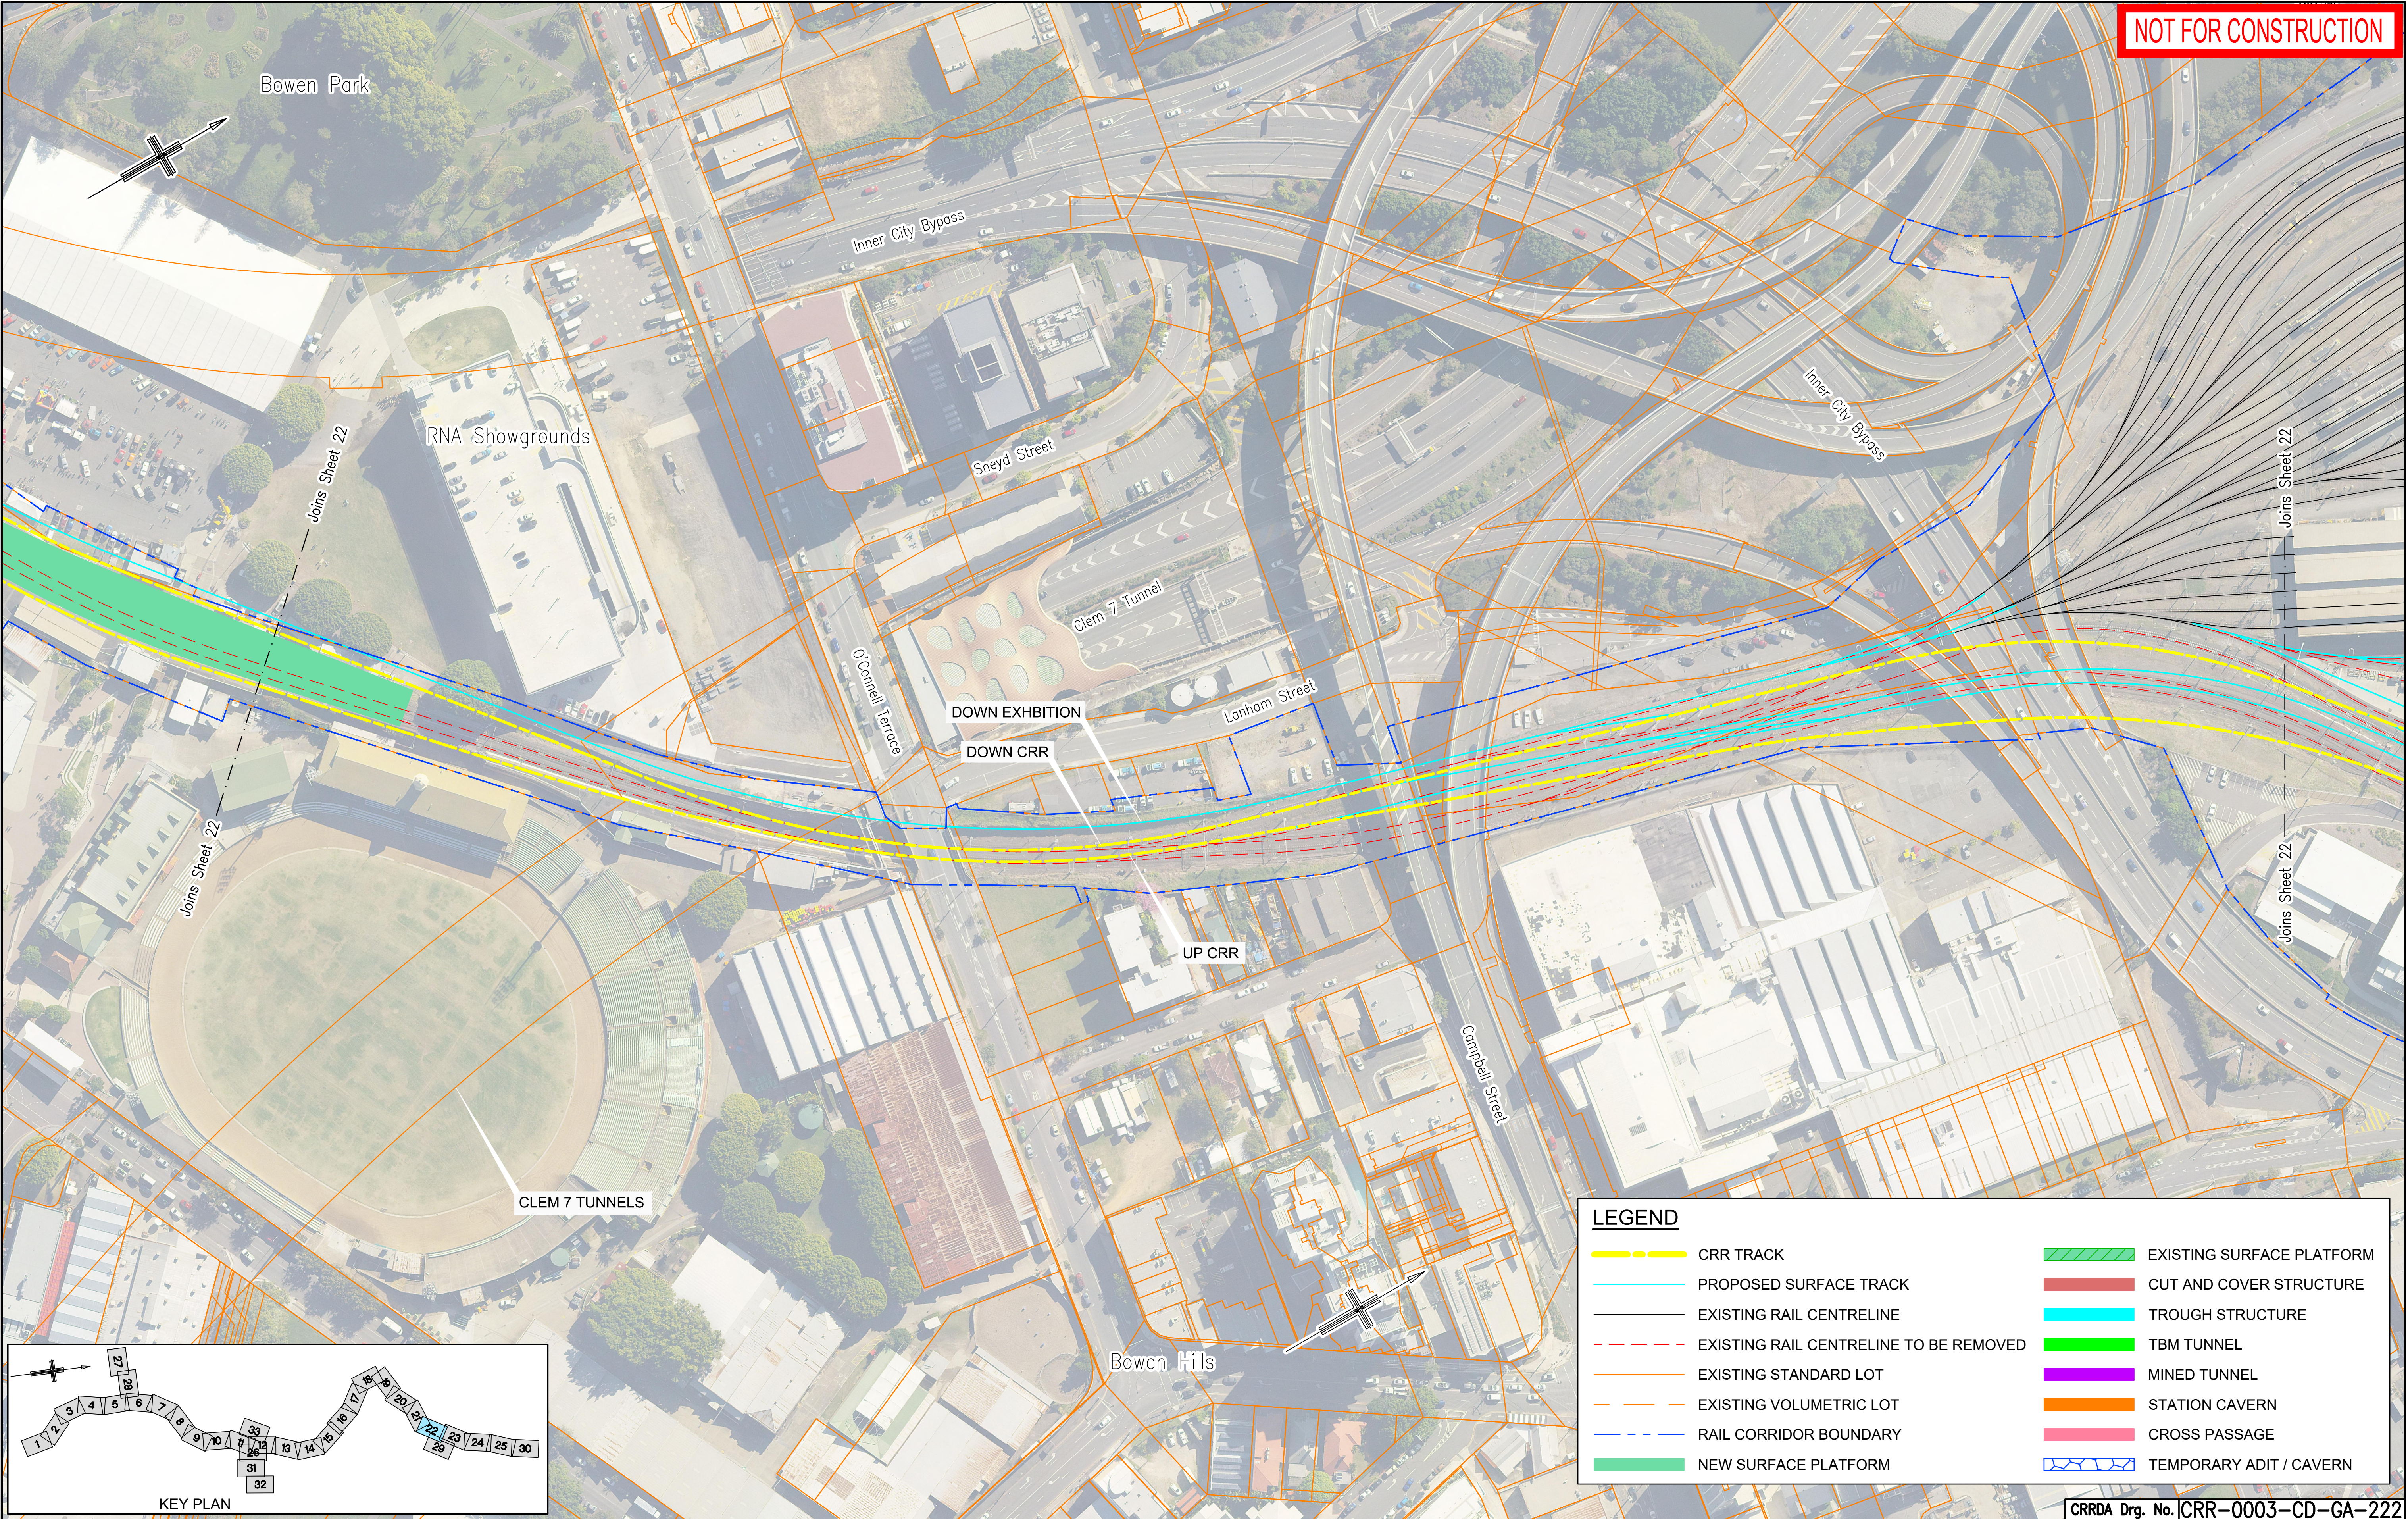

NOT FOR CONSTRUCTION

LEGEND

- CRR TRACK
- PROPOSED SURFACE TRACK
- EXISTING RAIL CENTRELINE
- EXISTING RAIL CENTRELINE TO BE REMOVED
- EXISTING STANDARD LOT
- EXISTING VOLUMETRIC LOT
- RAIL CORRIDOR BOUNDARY
- NEW SURFACE PLATFORM
- EXISTING SURFACE PLATFORM
- CUT AND COVER STRUCTURE
- TROUGH STRUCTURE
- TBM TUNNEL
- MINED TUNNEL
- STATION CAVERN
- CROSS PASSAGE
- TEMPORARY ADIT / CAVERN

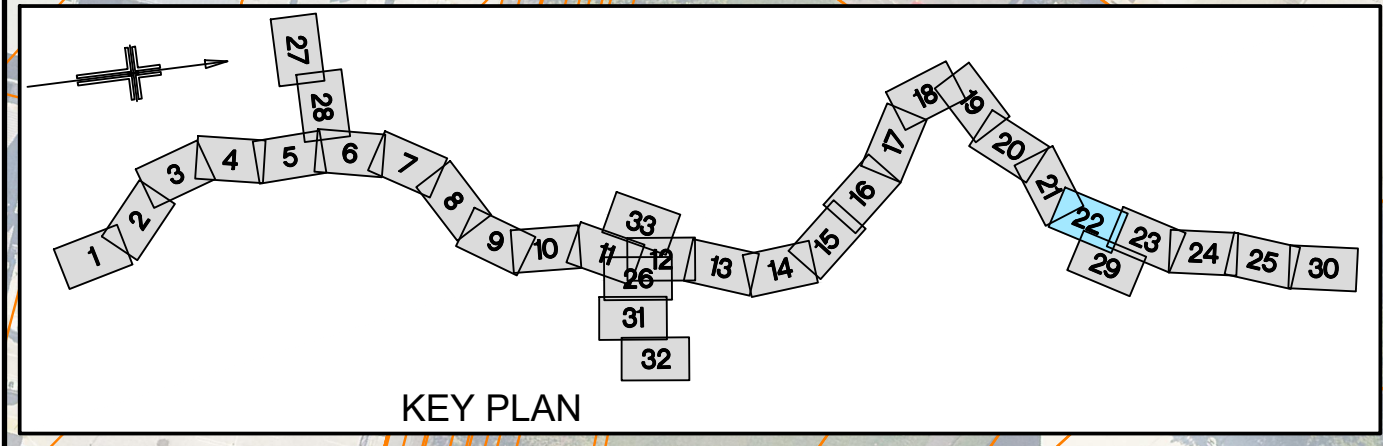

					Associated Job Nos	Survey Data		Scales	BRISBANE CITY					GENERAL ARRANGEMENT SHEET 22							
						Datum	BCSG02		CROSS RIVER RAIL												
E	RFPC9 ISSUE		30.10.20		Auxiliary Drg Nos	Horiz. Grid	CHANGED PROJECT 9														
D	RFPC8 ISSUE		24.07.20				Height Origin		Reference Points					Drawn	ENGINEERING CERTIFICATION (RPEQ)					Job No.	
C	RFPC7 ISSUE		08.05.20						Preceding RP	Dist. to start of job (km)	From start to end of job	From end to Following RP	Following RP		ENG. AREA	NAME	SIGNATURE	NO.	DATE	Contract No.	
B	MINOR REVISIONS TO RFPC4 ISSUE		29.04.19			Survey Books	Dimensions shown in metres except where shown otherwise				Designed						Drawing No.		E		
A	RFPC4 ISSUE		24.04.19														Series Number	of			
Revisions/Descriptions			Certification	Date	Microfiled			Through Chainage from							MRR_Detail (02/14)						
CAD FILES																					