



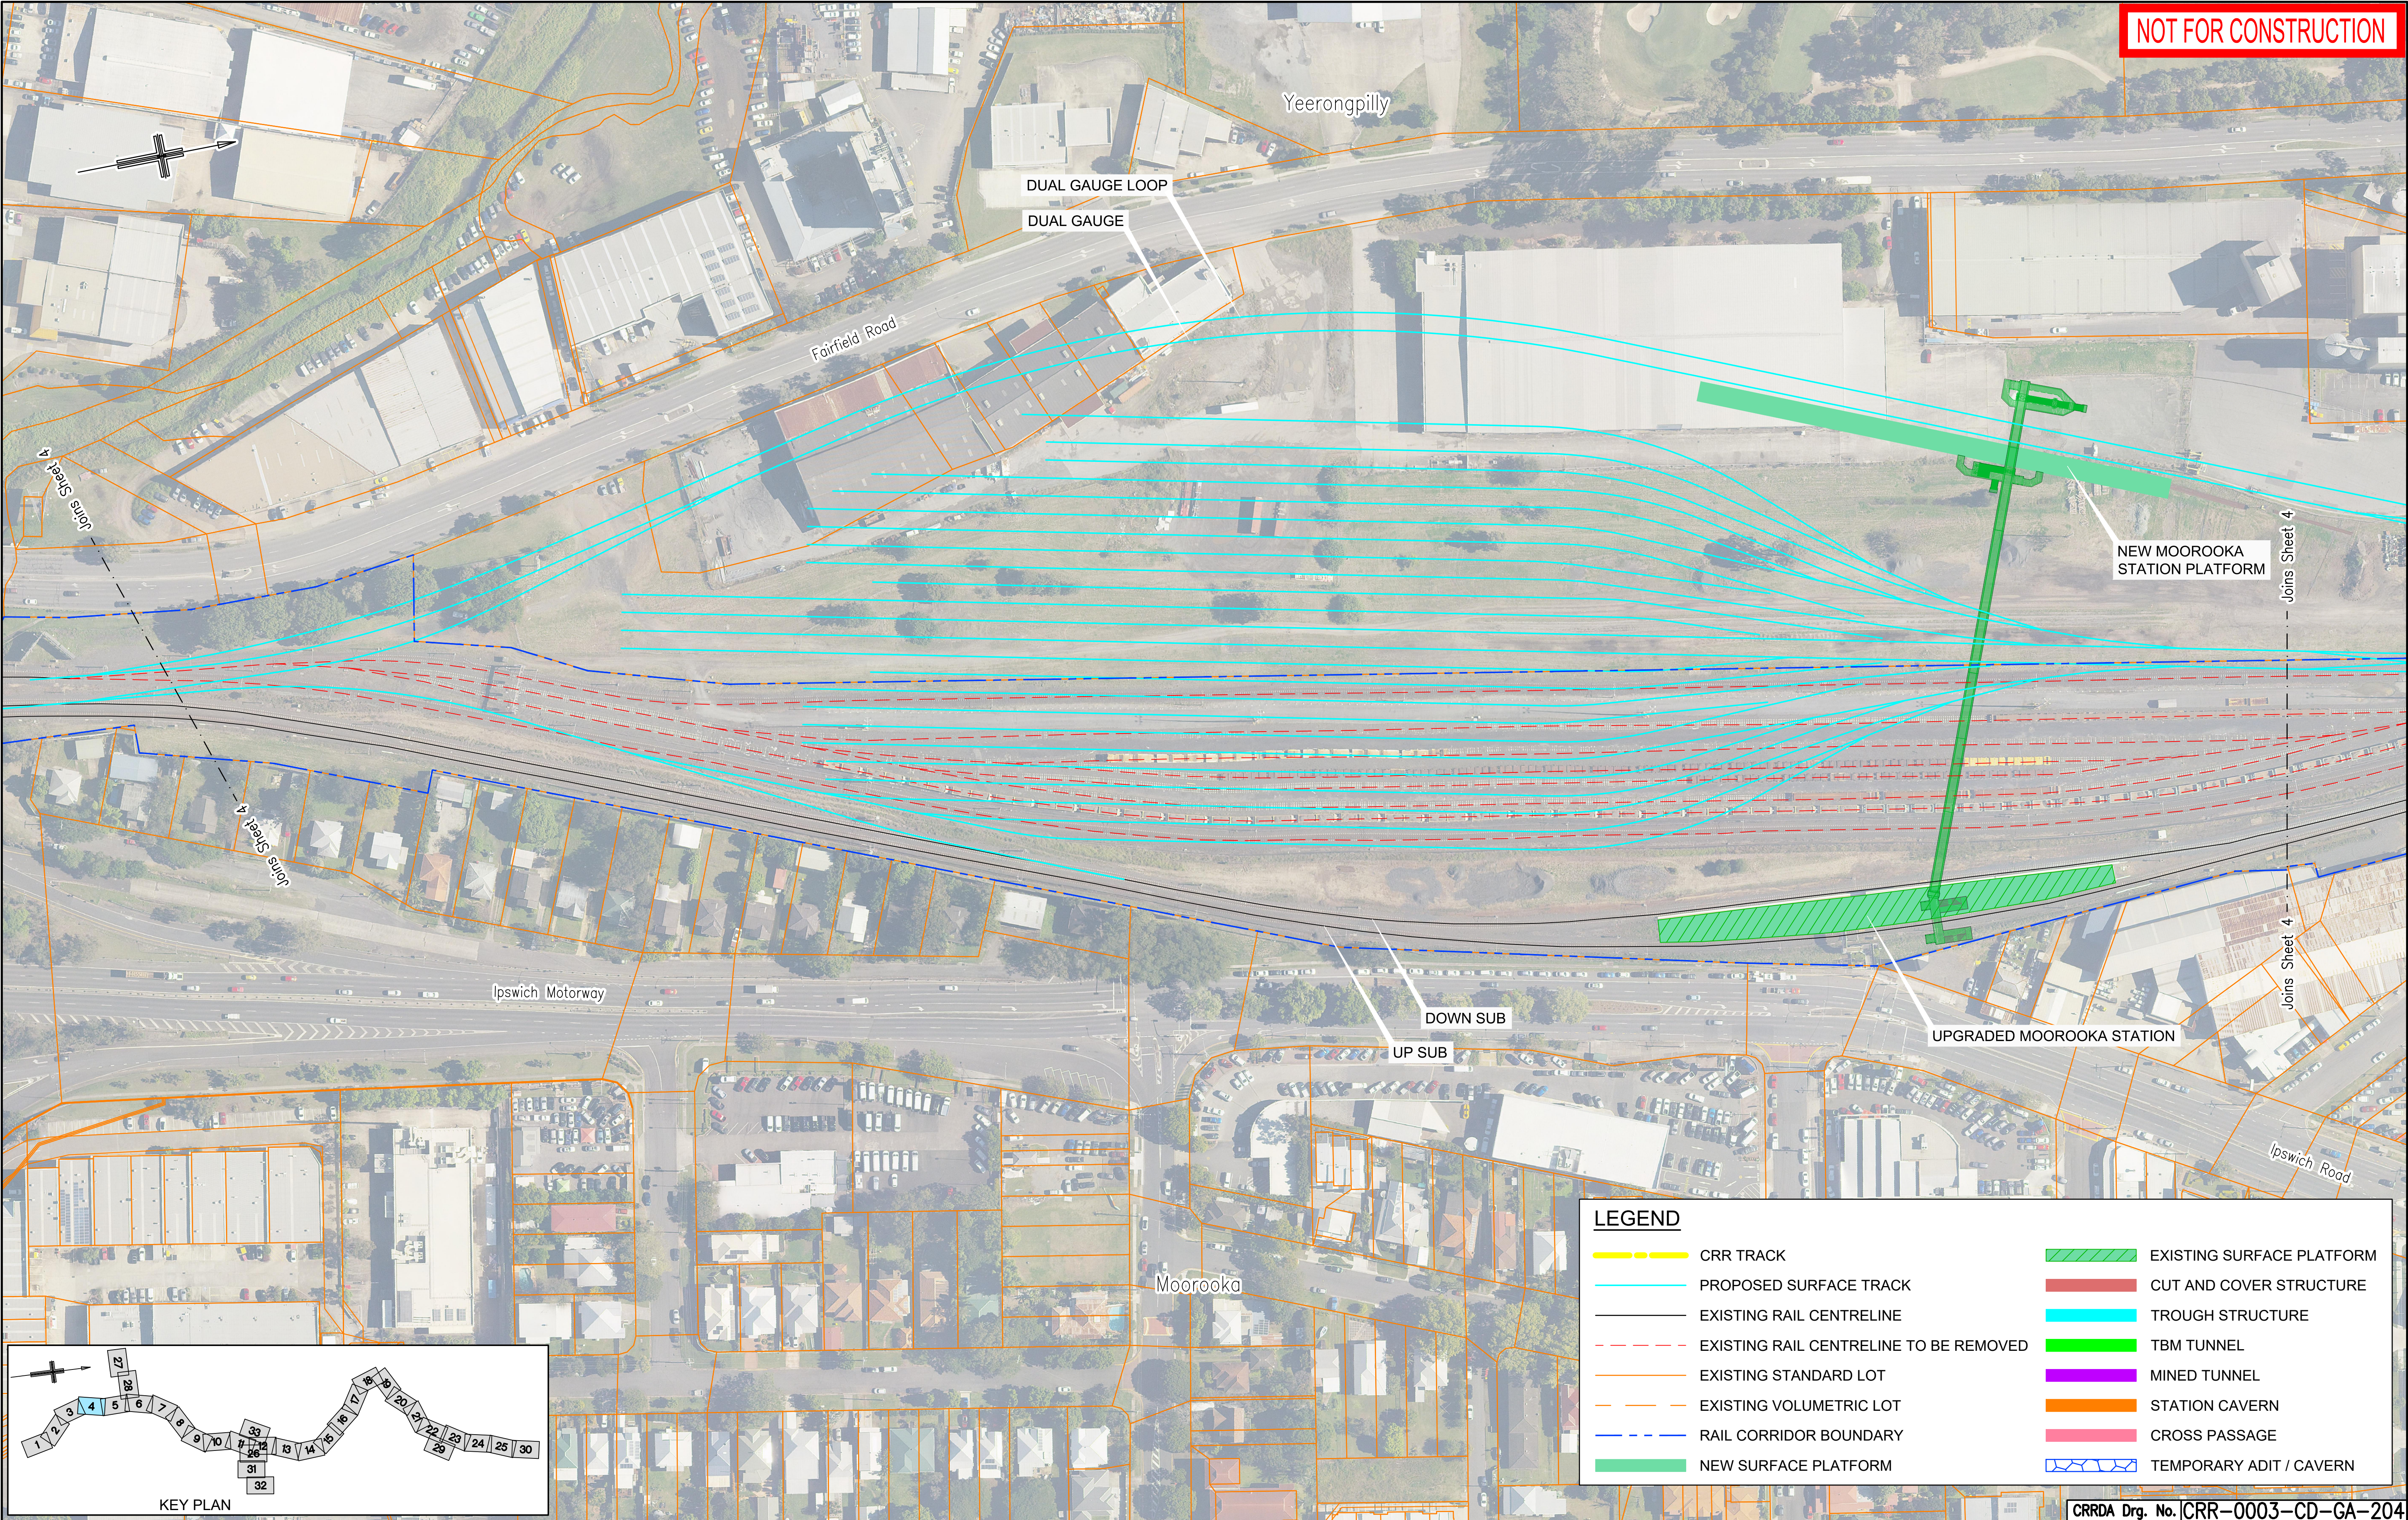

NOT FOR CONSTRUCTION

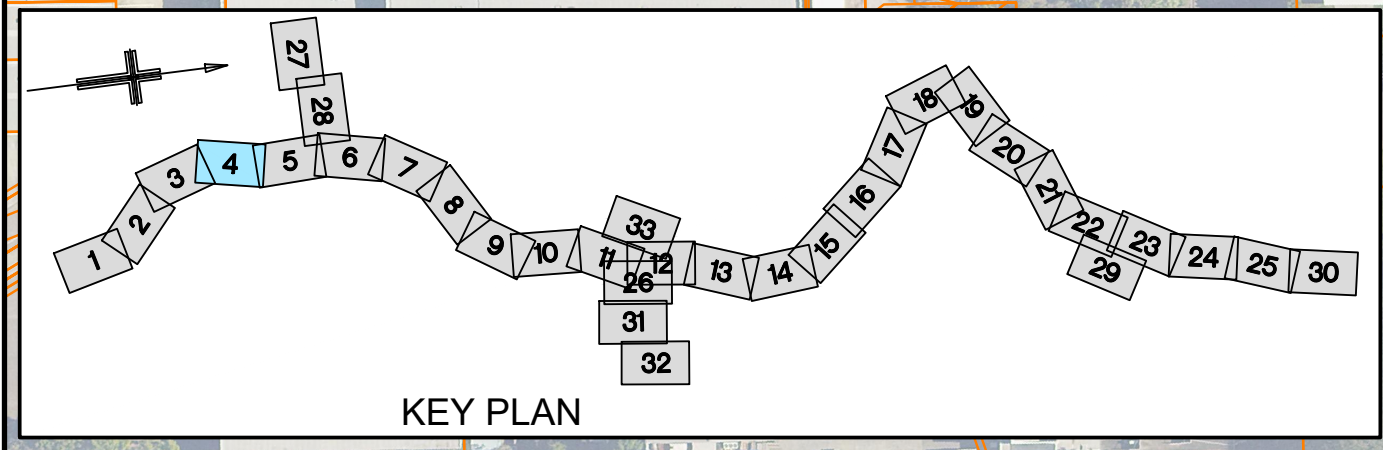

					Associated Job Nos	Survey Data		Scales NOT TO SCALE	BRISBANE CITY					GENERAL ARRANGEMENT SHEET 4								
F	RFPC9 ISSUE		30.10.20			Datum	BCSG02		CROSS RIVER RAIL													
E	RFPC8 ISSUE		24.07.20				CHANGED PROJECT 9															
D	RFPC7 ISSUE		08.05.20		Auxiliary Drg Nos	Horiz. Grid			Reference Points					Drawn	ENGINEERING CERTIFICATION (RPEQ)					Job No.		
C	REVISED TO SUIT PUBLIC CONSULTATION COMMENTS		17.06.19			Height Origin			Preceding RP	Dist. to start of job (km)	From start to end of job	From end to Following RP	Following RP		ENG. AREA	NAME	SIGNATURE	NO.	DATE	Contract No.		
B	MINOR REVISIONS TO RFPC4 ISSUE		29.04.19			Survey Books			Dimensions shown in metres except where shown otherwise					Designed						Drawing No.		F
A	RFPC4 ISSUE		24.04.19															Series Number		of		
CAD FILES		Revisions/Descriptions	Certification	Date	Microfiled						Through Chainage from										MRR_Detail (02/14)	