



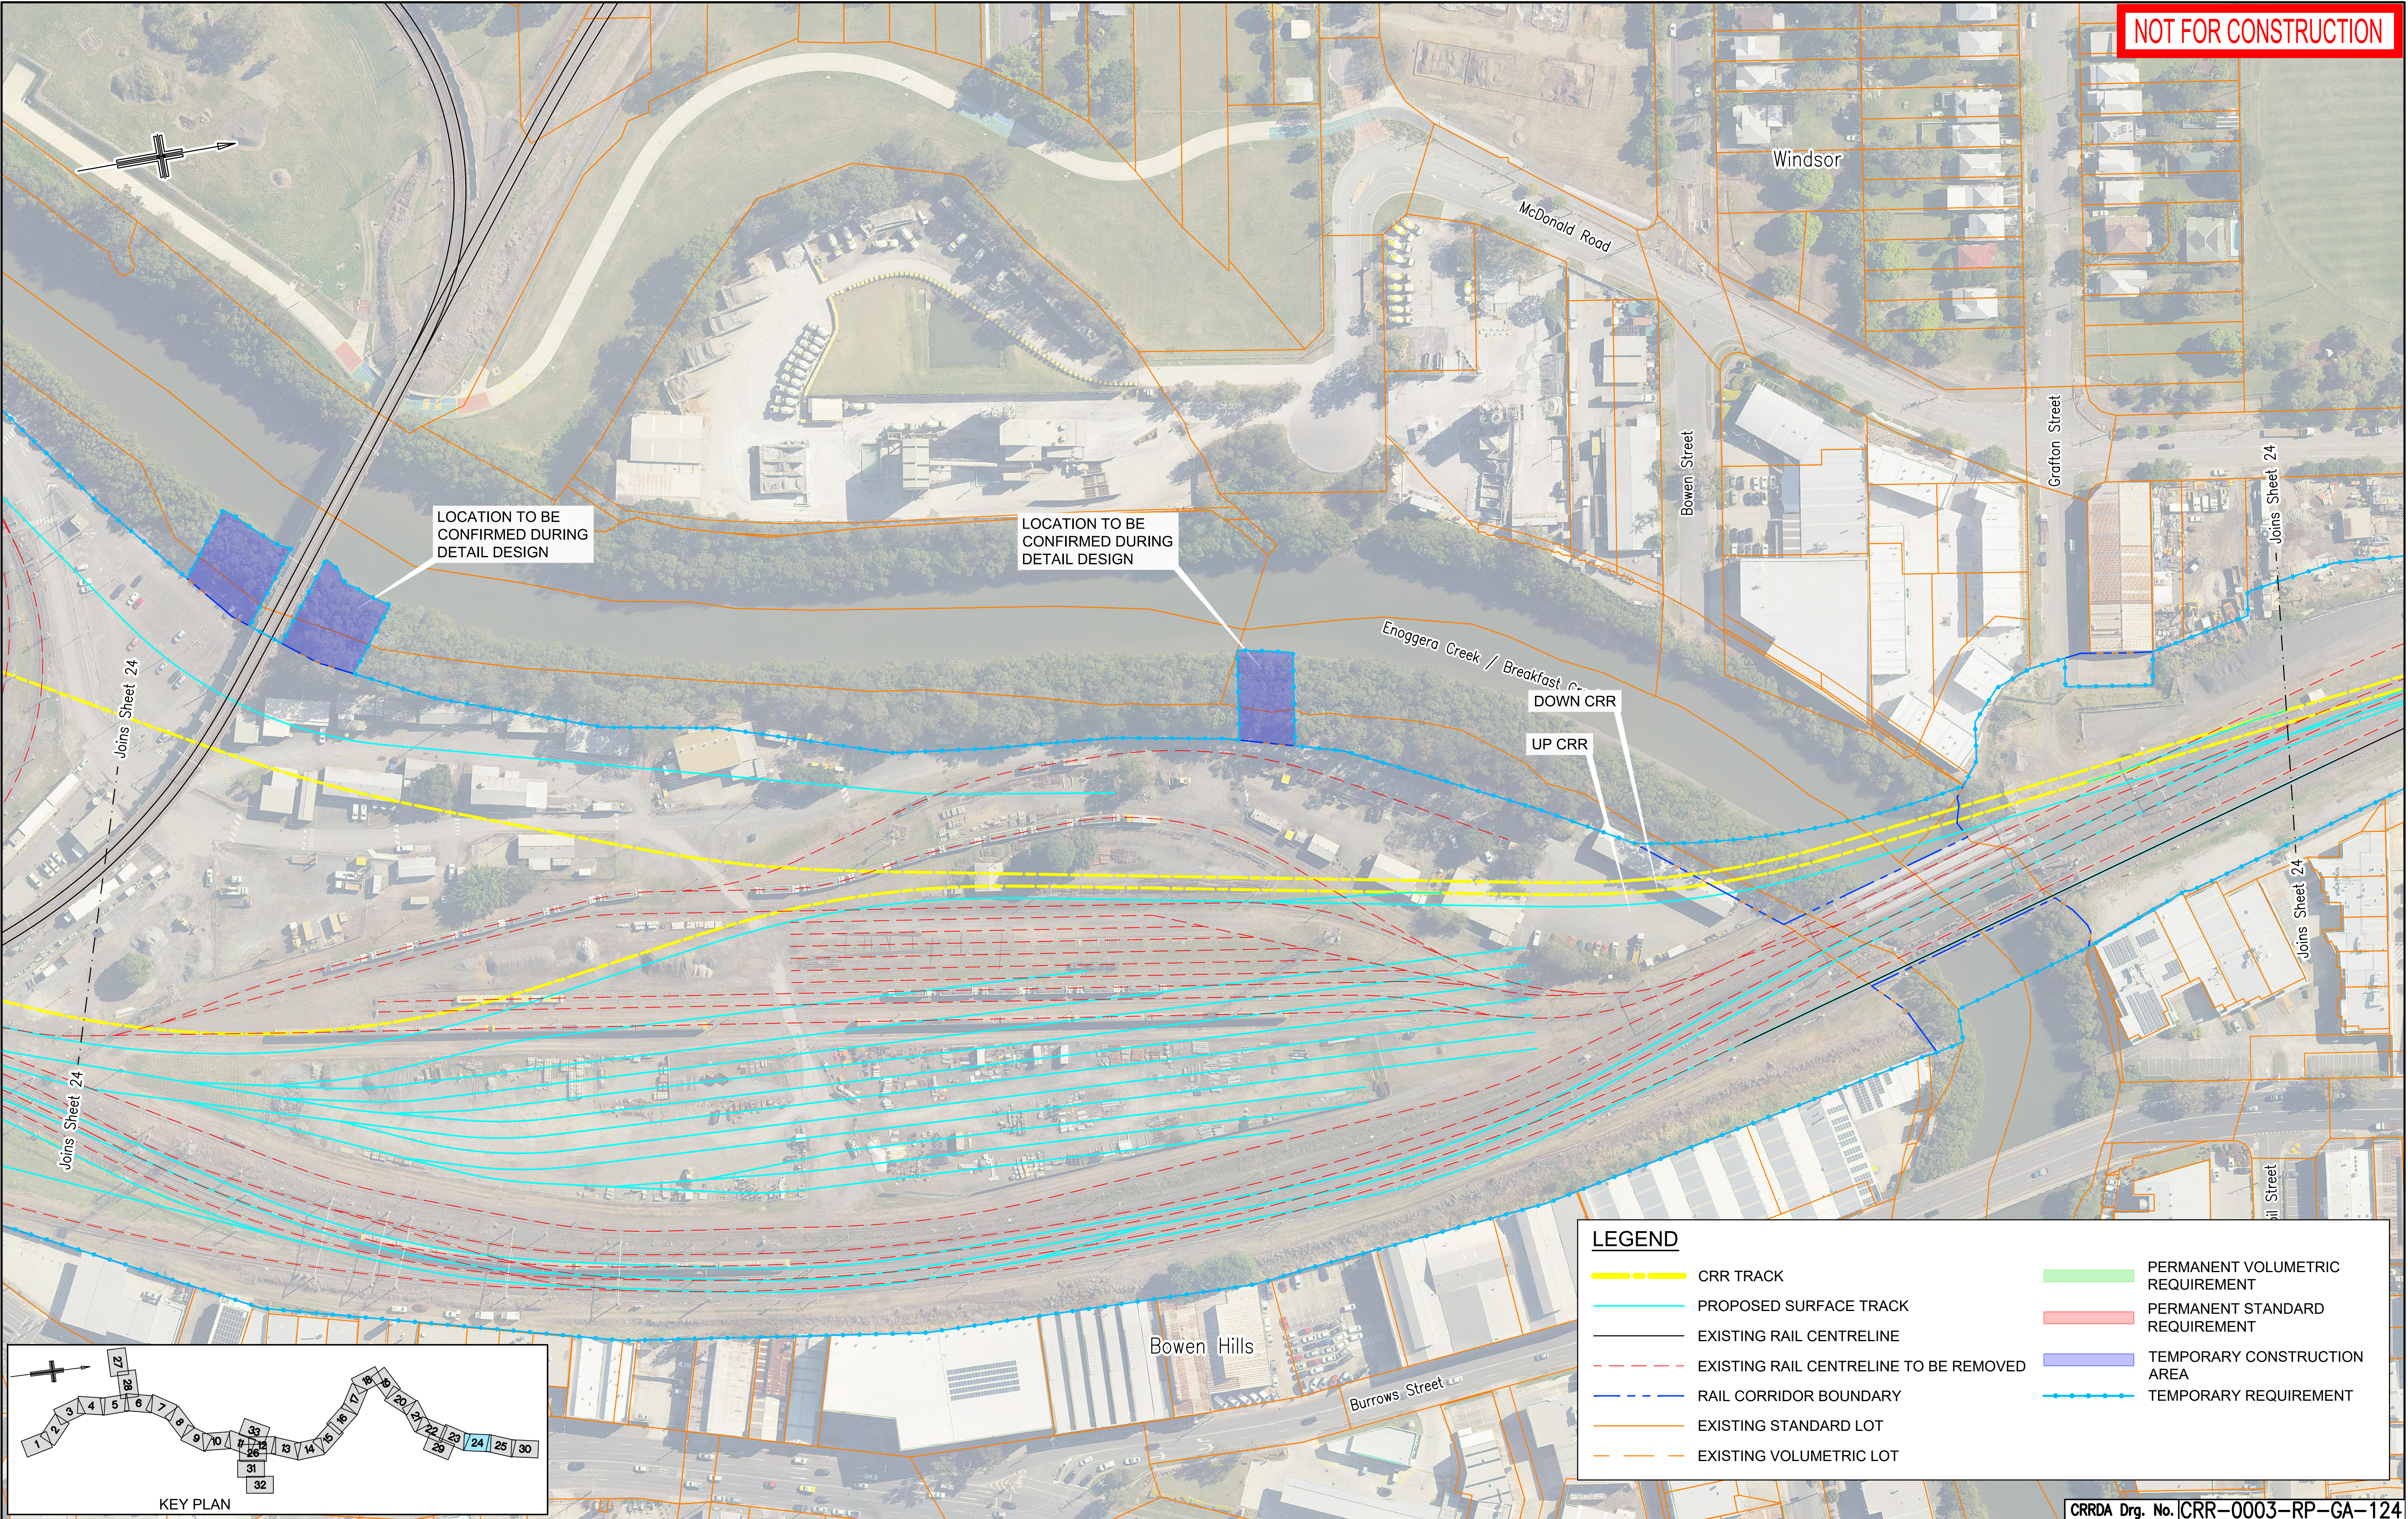

NOT FOR CONSTRUCTION

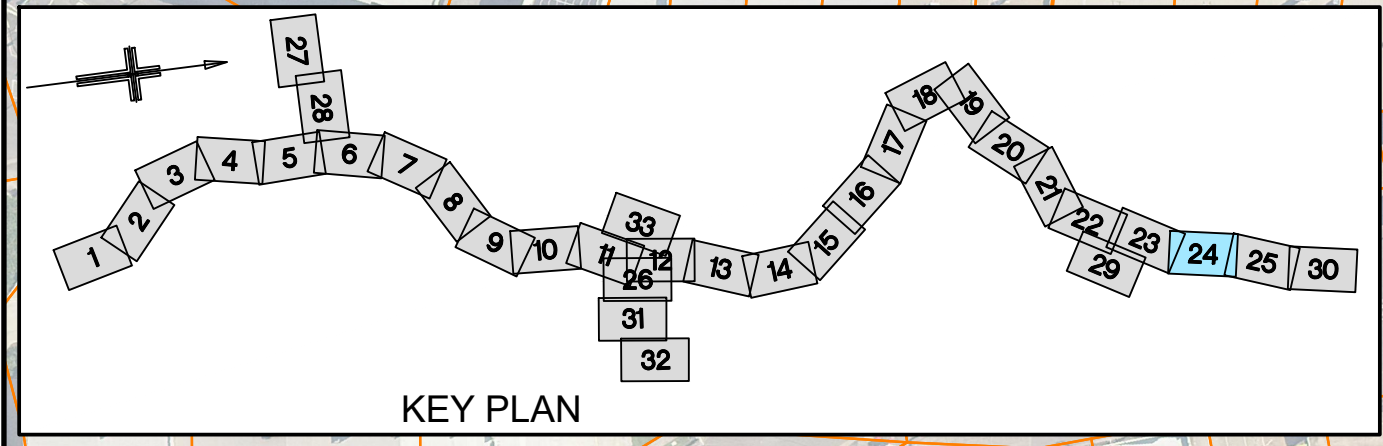

G RFPC9 ISSUE		30.10.20		Associated Job Nos	Survey Data		Scales	BRISBANE CITY					PROPERTY IMPACT PLANS SHEET 24								
F RFPC8 ISSUE		24.07.20			Datum	BCSG02		CROSS RIVER RAIL													
E RFPC7 SCOPE REFINEMENT		27.05.20		Auxiliary Drg Nos	Horiz. Grid	CHANGED PROJECT 9															
D RFPC7 ISSUE		08.05.20			Height Origin	Reference Points					Drawn	ENGINEERING CERTIFICATION (RPEQ)					Job No.				
C REVISED TO SUIT PUBLIC CONSULTATION COMMENTS		17.06.19				Preceding RP Dist. to start of job (km) From start to end of job From end to Following RP Following RP						ENG. AREA	NAME	SIGNATURE	NO.	DATE	Contract. No.				
B MINOR REVISIONS TO RFPC4 ISSUE		29.04.19		Survey Books	Dimensions shown in metres except where shown otherwise					Designed							Drawing No.		G		
A RFPC4 ISSUE		24.04.19															Series Number	of			
Revisions/Descriptions		Certification	Date	Microfiled						Through Chainage from										MRR_Detail (02/14)	
CAD FILES																					